
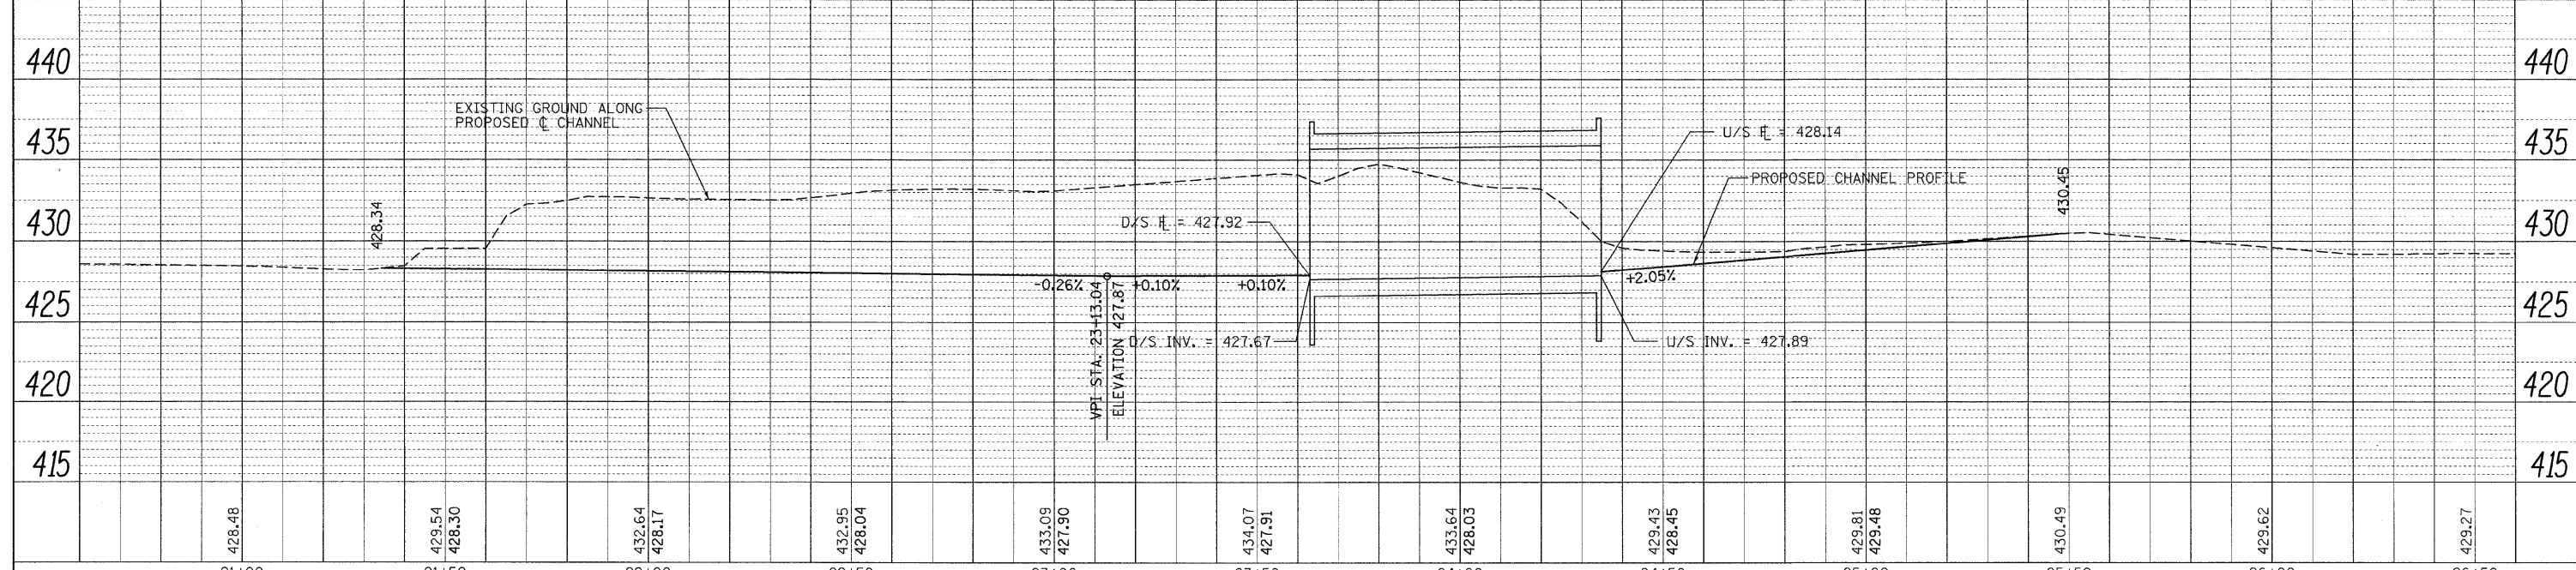
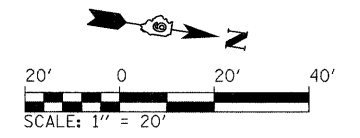


PLAN	SURVEYED	BY	DATE
	PLOTTED		
	CHECKED		
	DATE		
	NO.		
	FILE NAME		

PROFILE	SURVEYED	BY	DATE
	PLOTTED		
	CHECKED		
	DATE		
	NO.		
	FILE NAME		

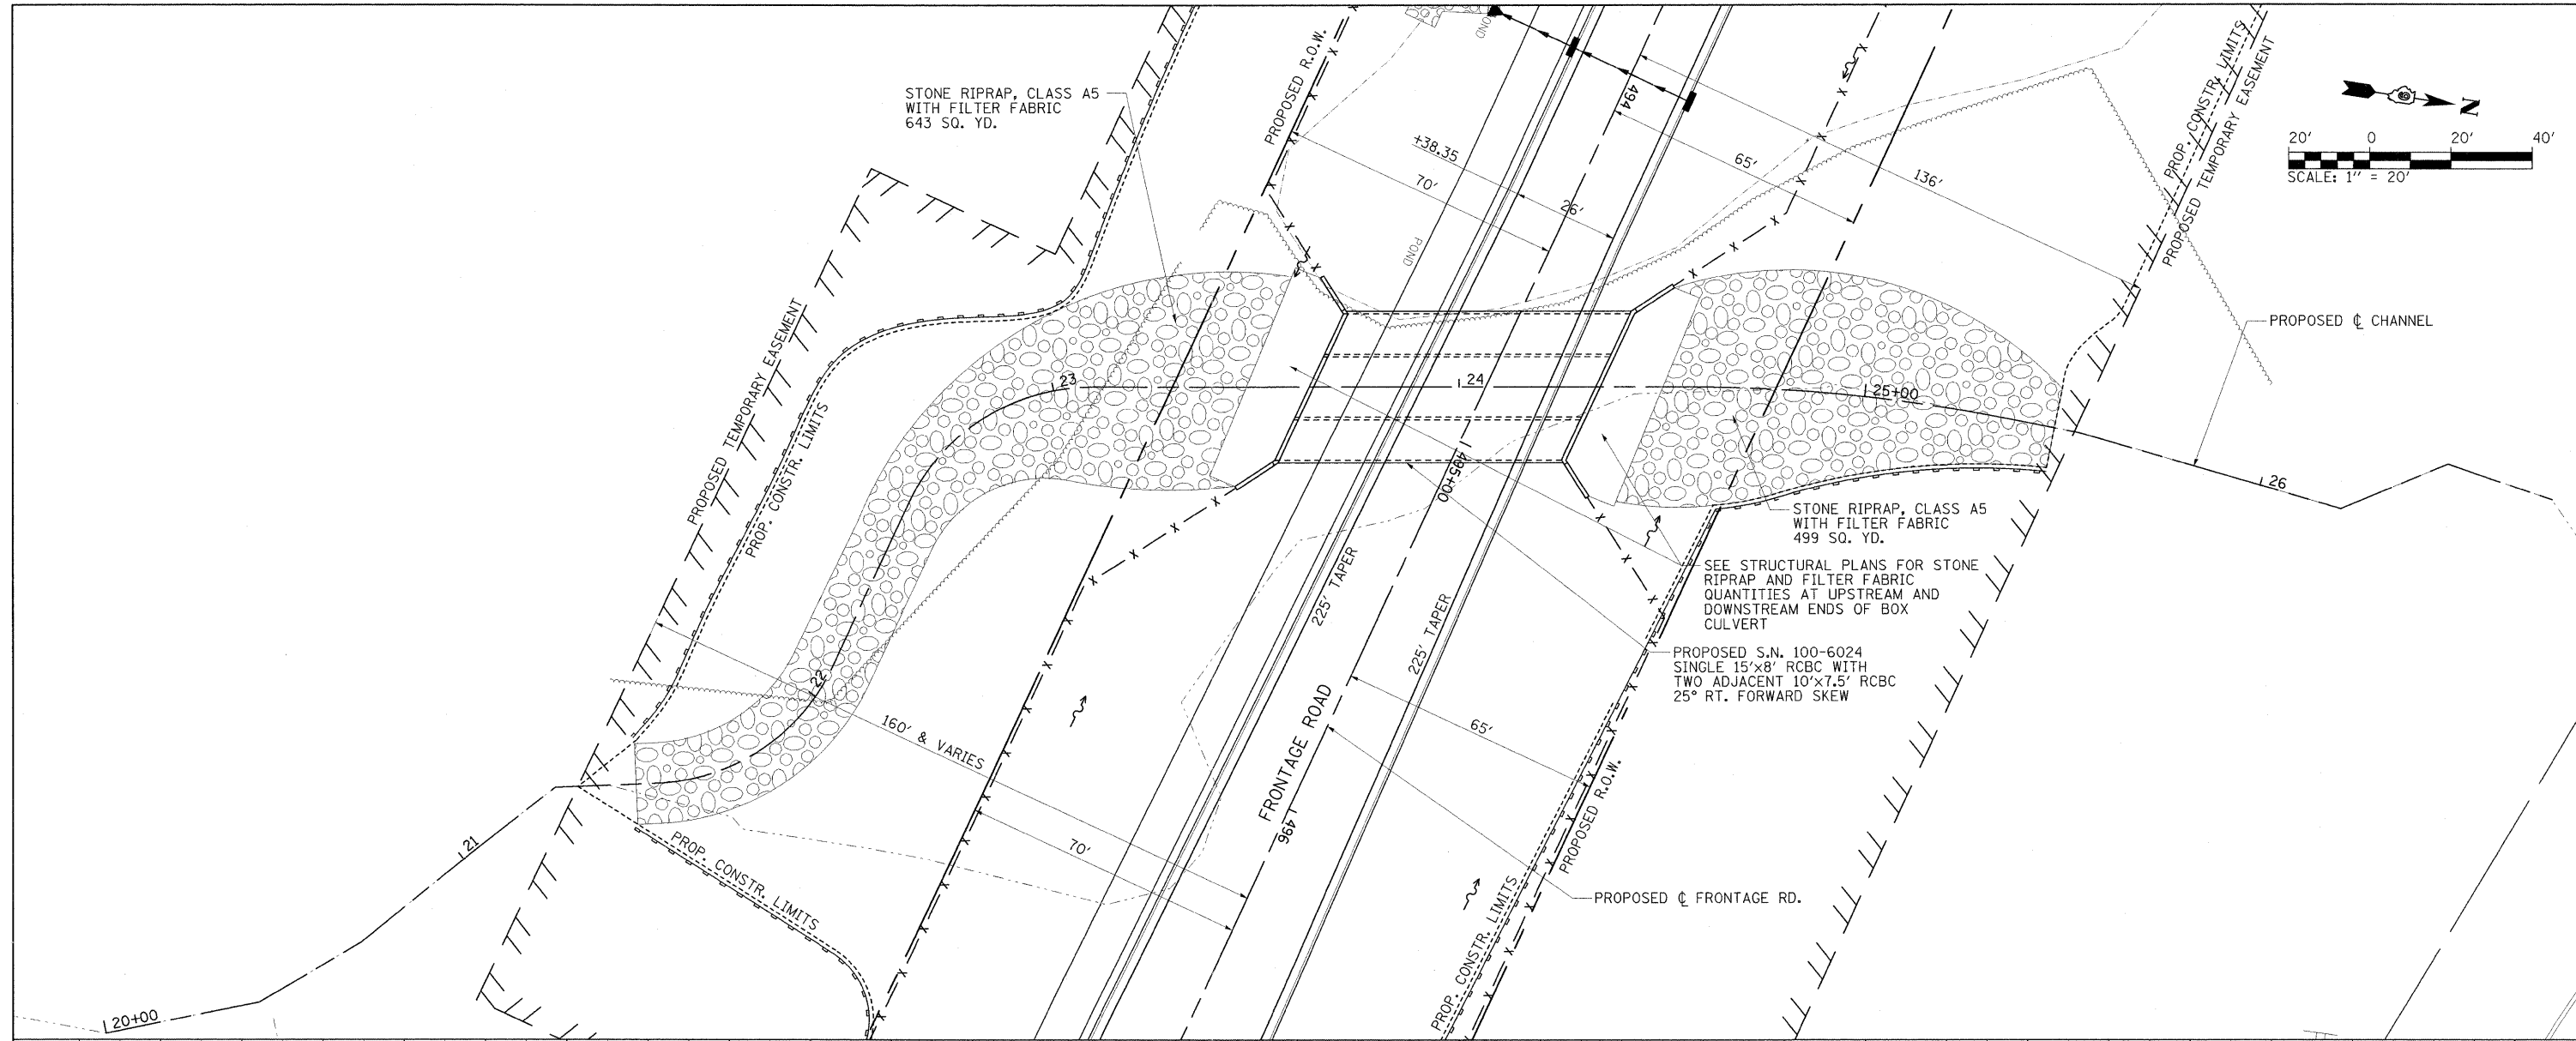

FILE NAME = L:\DOT\0906803\Draw\CADD_Sheets\Frontage	USER NAME = Brian Bond	DESIGNED - BB	REVISED -	<b>STATE OF ILLINOIS DEPARTMENT OF TRANSPORTATION</b>	<b>FRONTAGE ROAD CHANNEL REALIGNMENT</b>	F.A. RTE. 331	SECTION (1X-1) R-7	COUNTY WILLIAMSON	TOTAL SHEETS 79	SHEET NO. 23
PLOT SCALE = 20.0000 "/> <td>DATE = 3/16/11</td> <td>CHECKED - KPF &amp; SPH</td> <td>REVISED -</td> <td>CONTRACT NO. 78251</td>	DATE = 3/16/11	CHECKED - KPF & SPH	REVISED -			CONTRACT NO. 78251				
PLOT DATE = 3/22/2011	DATE = 3/16/11	CHECKED -	REVISED -			ILLINOIS FED. AID PROJECT				