



281	ABSHER'S	0.110	ROW
401A	CERRADO LLC.	0.904	ROW
403A	CELESTE LINHA	2.177/0.591	ROW/P.E.

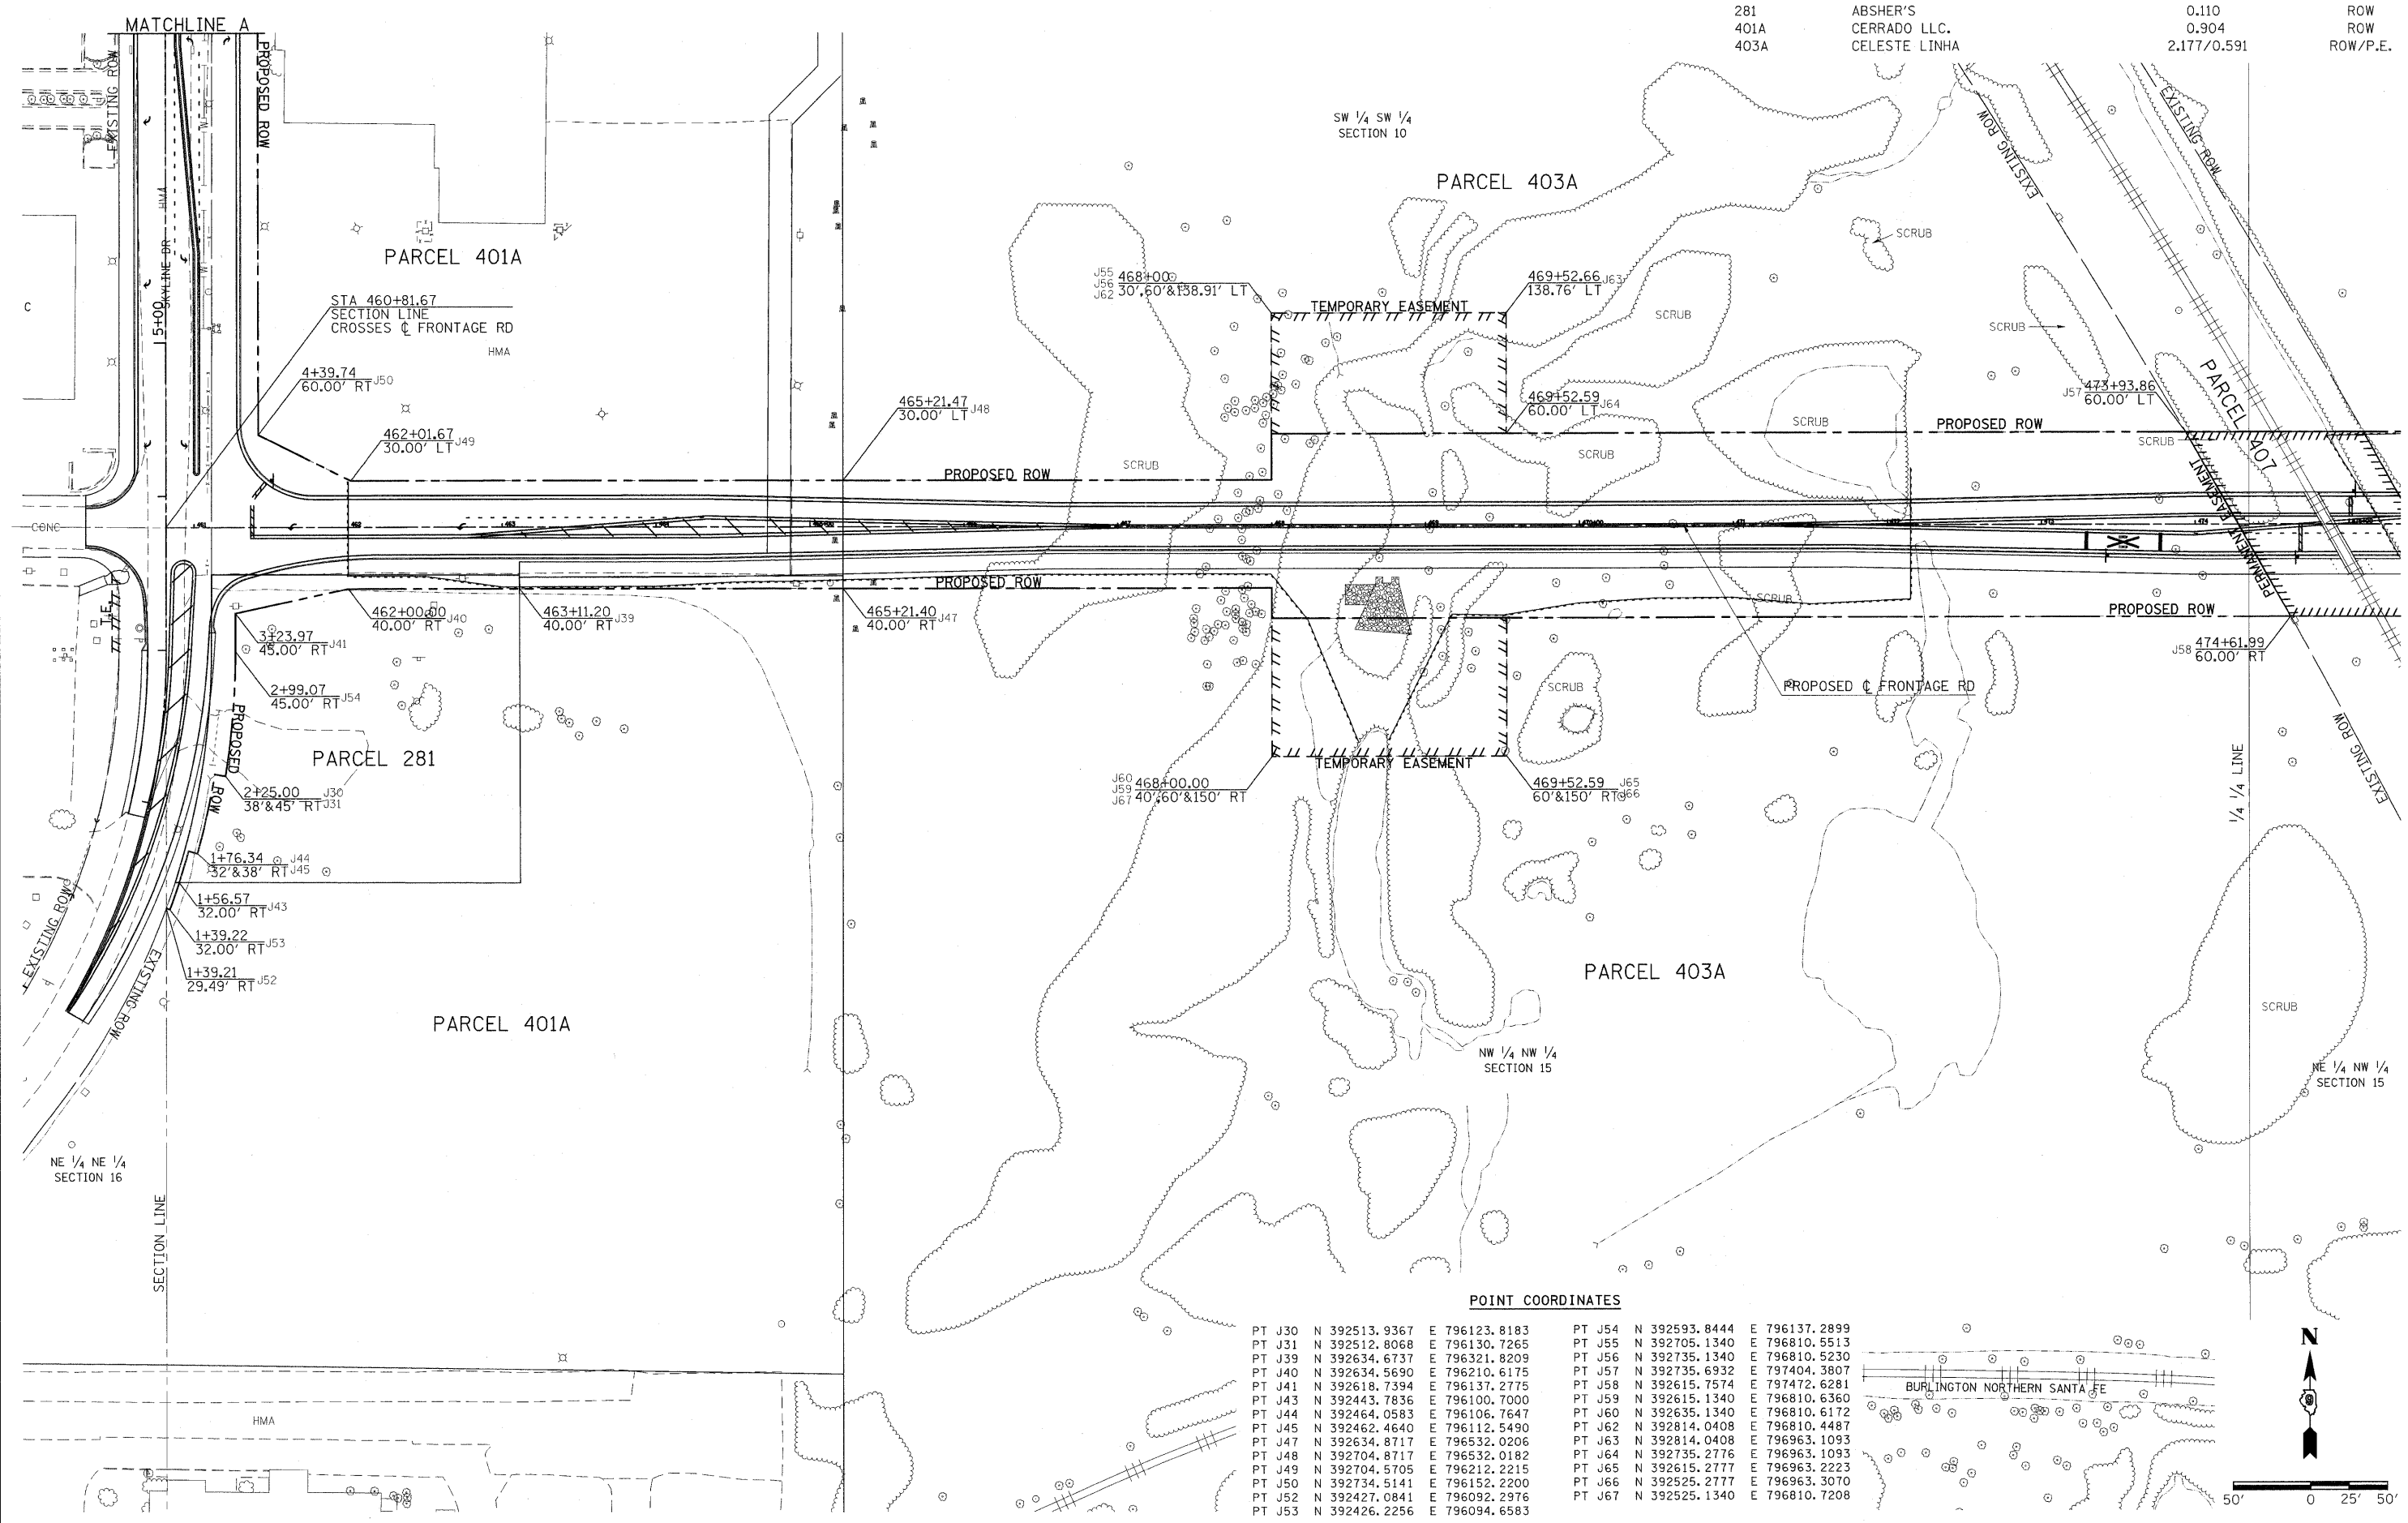

POINT COORDINATES

PT J30	N 392513.9367	E 796123.8183	PT J54	N 392593.8444	E 796137.2899
PT J31	N 392512.8068	E 796130.7265	PT J55	N 392705.1340	E 796810.5513
PT J39	N 392634.6737	E 796321.8209	PT J56	N 392735.1340	E 796810.5230
PT J40	N 392634.5690	E 796210.6175	PT J57	N 392735.6932	E 797404.3807
PT J41	N 392618.7394	E 796137.2775	PT J58	N 392615.7574	E 797472.6281
PT J43	N 392443.7836	E 796100.7000	PT J59	N 392615.1340	E 796810.6360
PT J44	N 392464.0583	E 796106.7647	PT J60	N 392635.1340	E 796810.6172
PT J45	N 392462.4640	E 796112.5490	PT J62	N 392814.0408	E 796810.4487
PT J47	N 392634.8717	E 796532.0206	PT J63	N 392814.0408	E 796963.1093
PT J48	N 392704.8717	E 796532.0182	PT J64	N 392735.2776	E 796963.1093
PT J49	N 392704.5705	E 796212.2215	PT J65	N 392615.2777	E 796963.2223
PT J50	N 392734.5141	E 796152.2200	PT J66	N 392525.2777	E 796963.3070
PT J52	N 392427.0841	E 796092.2976	PT J67	N 392525.1340	E 796810.7208
PT J53	N 392426.2256	E 796094.6583			

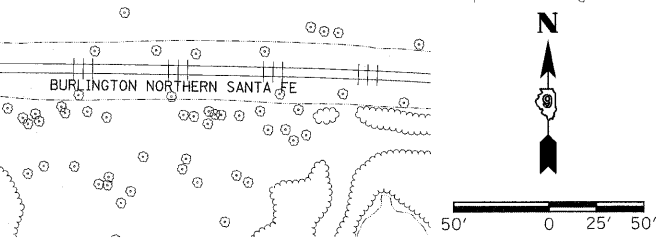

FILE NAME	USER NAME = obrienma	DESIGNED -	REVISED -
c:\p\work\p\dot\obrienma\180290\1904403-sht-rowplan-sky-walt.dgn		DRAWN -	REVISED -
PLOT SCALE = 50.0000' / IN.		CHECKED -	REVISED -
PLOT DATE = 3/24/2011		DATE -	REVISED -

**STATE OF ILLINOIS
DEPARTMENT OF TRANSPORTATION**

RIGHT OF WAY PLANS

PROJECT NON-FA	JOB NO. R99-004-03
SHEET NO. OF SHEETS	STA. TO STA.
SCALE: 1"=50'	

F.A.P. RTE.	SECTION	COUNTY	TOTAL SHEETS	SHEET NO.
14	(1X-1)R-7	WILLIAMSON	79	27
CONTRACT NO. 98859				
FED. ROAD DIST. NO. ILLINOIS FED. AID PROJECT				