


DATE	
BY	
FINAL SURVEY	
SURVEYED	
NOTED	
NO.	
PLotted	
TEMP.	
AREAS CHECKED	

DATE	
BY	
ORIGINAL SURVEY	
SURVEYED	
NOTED	
NO.	
PLotted	
TEMP.	
AREAS CHECKED	

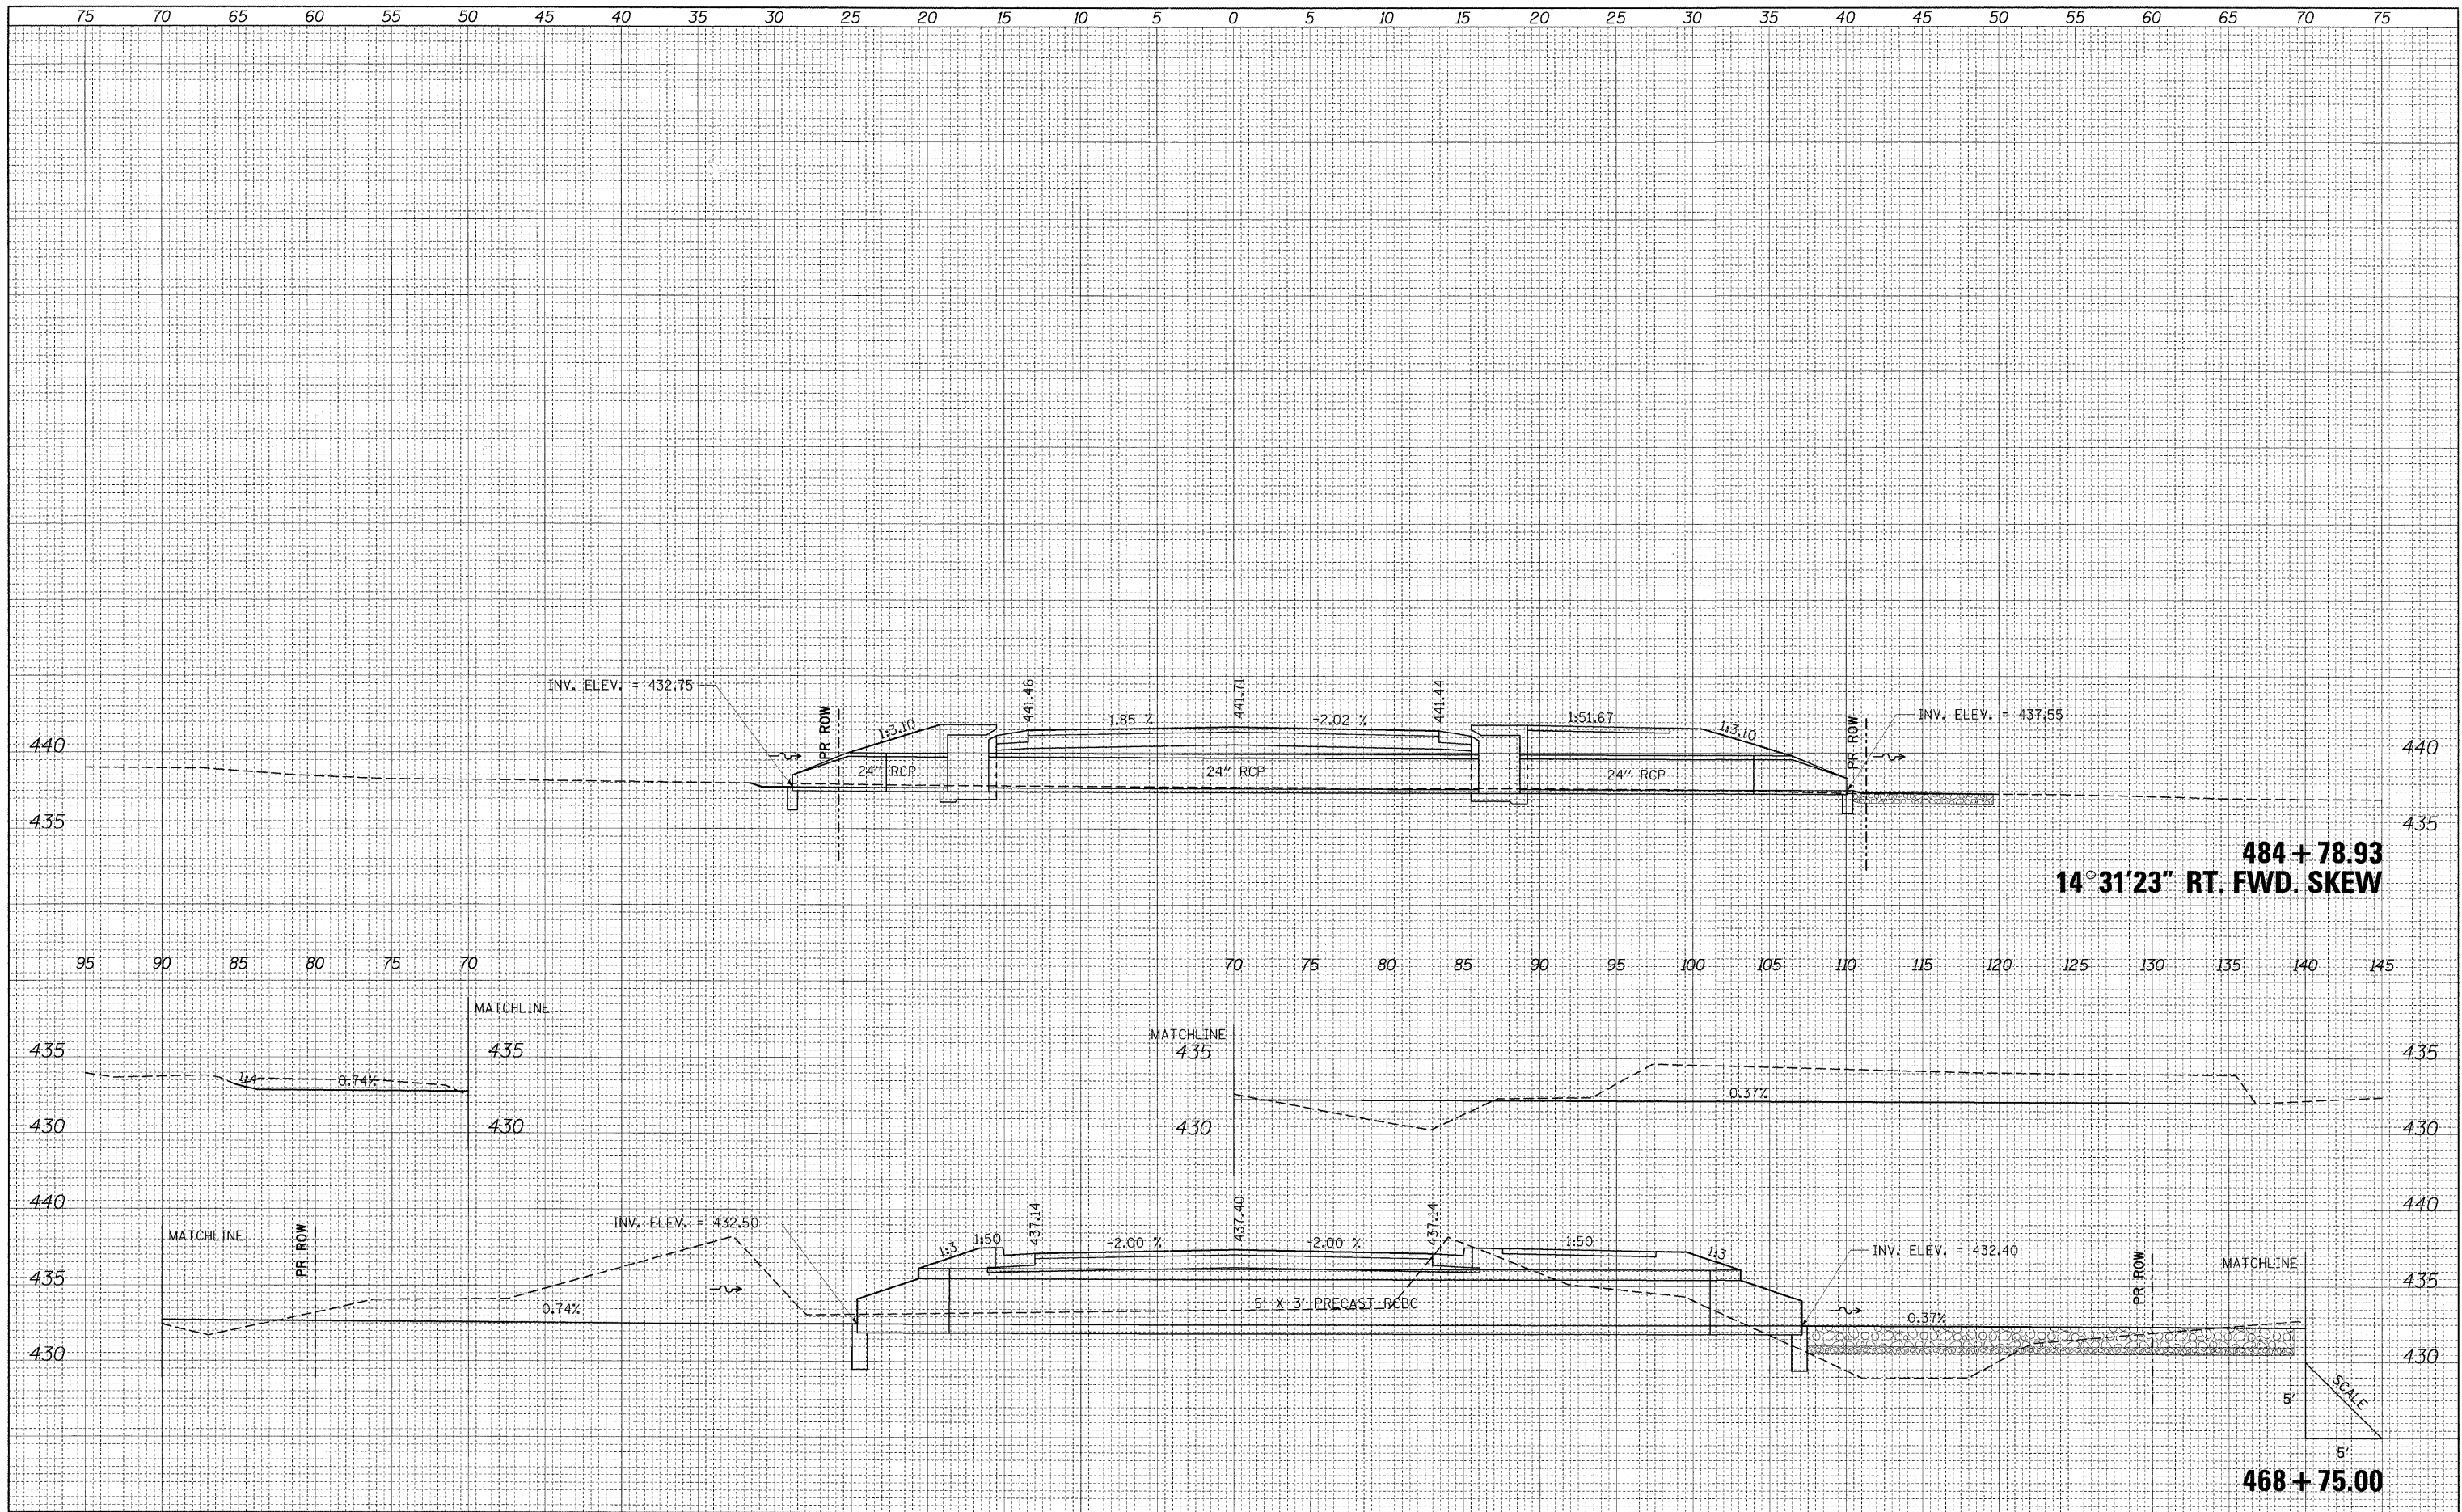

FILE NAME = I:\DOT\0906603\Draw\CADD_Sheets\Frontage Road	USER NAME = Brian Bond	DESIGNED - BMB	REVISED -	STATE OF ILLINOIS DEPARTMENT OF TRANSPORTATION	CULVERT PROFILES FRONTAGE ROAD		F.A. RTE. 331	SECTION (1X-1) R-7	COUNTY WILLIAMSON	TOTAL SHEETS 79	SHEET NO. 44	
	Contract\0906603-sht-xs\Culvert-Details.dgn	DRAWN - RAH	REVISED -		SCALE:	SHEET NO. OF SHEETS	STA. 468+75.00 TO STA. 484+78.93	CONTRACT NO. 78251		ILLINOIS FED. AID PROJECT		
	PLOT SCALE = 5.0000' / IN.	CHECKED - SPH	REVISED -									
	PLOT DATE = 3/16/2011	DATE - 3/16/11	REVISED -									