
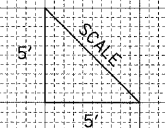


DATE	
BY	
FINAL SURVEY	
SURVEYED	
PLOTTED	
REPLATE	
NOTE BOOK	
AREAS CHECKED	
NO.	

DATE	
BY	
ORIGINAL SURVEY	
SURVEYED	
PLOTTED	
REPLATE	
NOTE BOOK	
AREAS CHECKED	
NO.	

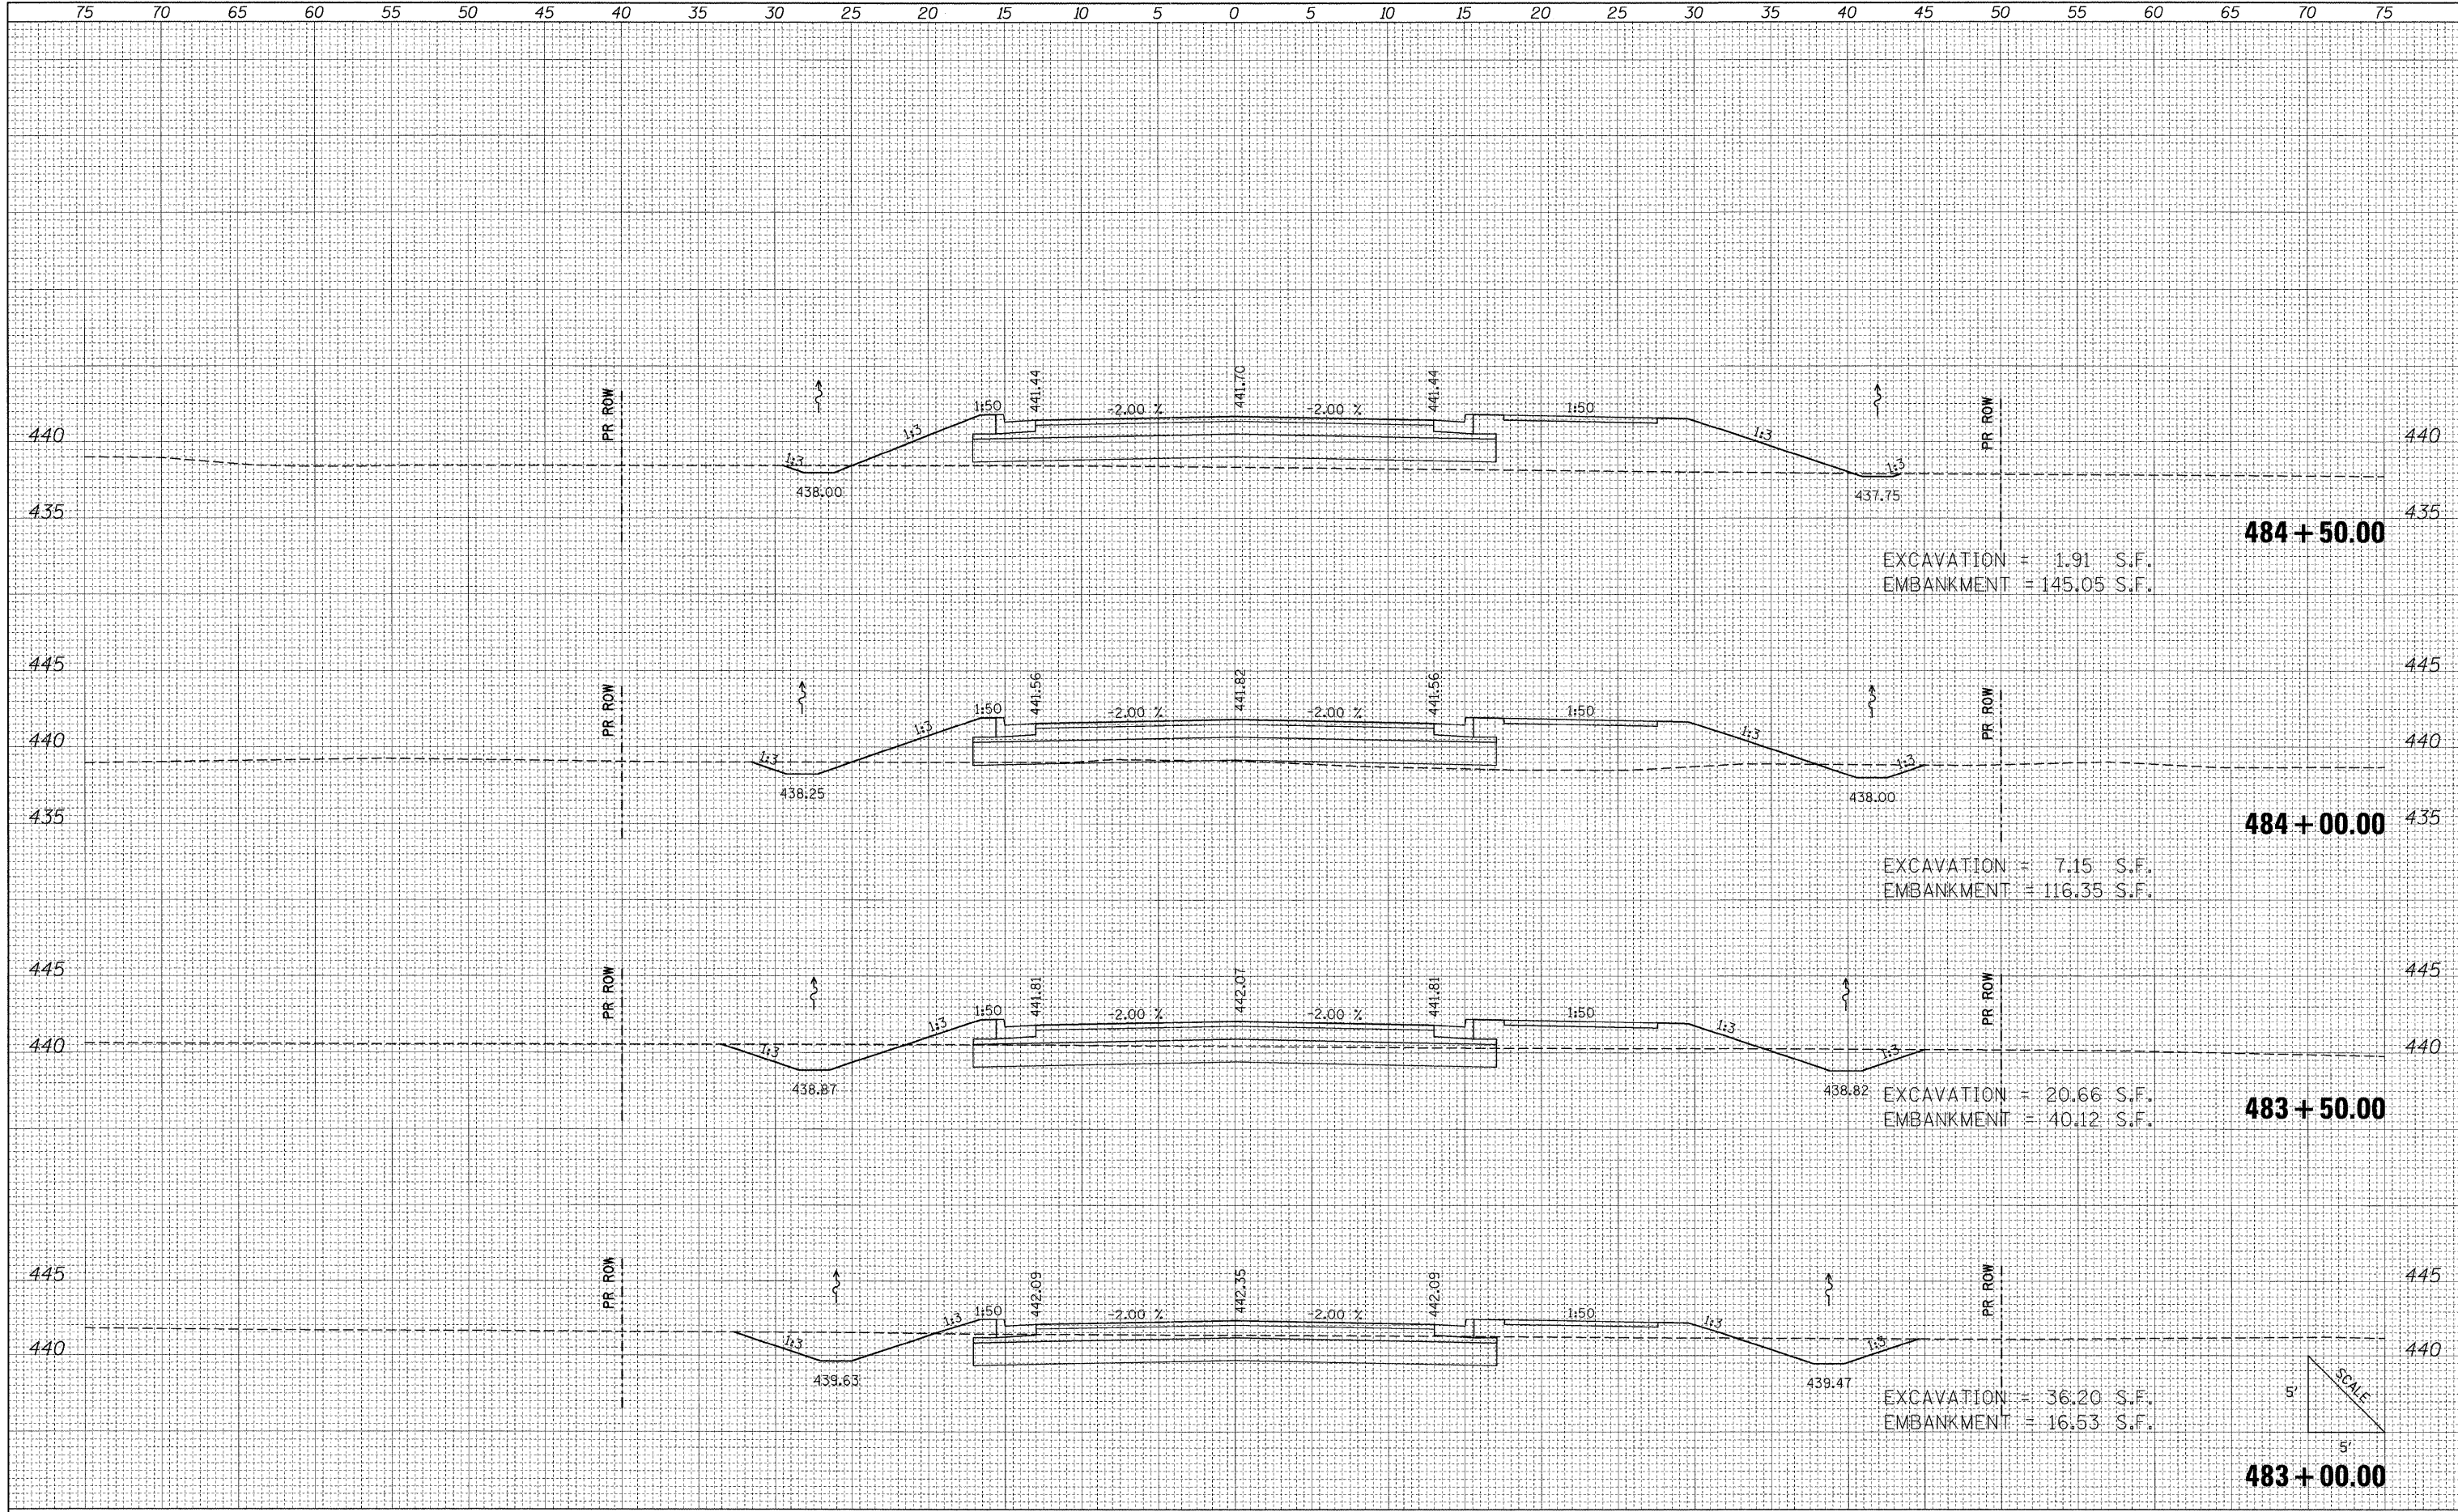

FILE NAME = I:\DOT\0906603\Draw\CADD_Sheets\Frontage Road

USER NAME = Brian Bond
Contract\0906603\shd\ss\Frontage.cgn
PLOT SCALE = 5.0000' / IN.
PLOT DATE = 3/11/2011

DESIGNED - BMB
DRAWN - RAH
CHECKED - SPH
DATE - 3/16/11

REVISED -
REVISED -
REVISED -
REVISED -

**STATE OF ILLINOIS
DEPARTMENT OF TRANSPORTATION**

**PROPOSED CROSS SECTIONS
FRONTAGE ROAD**

SCALE: SHEET NO. OF SHEETS STA. 483+00.00 TO STA. 484+50.00

F.A. RTE.	SECTION	COUNTY	TOTAL SHEETS	SHEET NO.
331	(1X-1) R-7	WILLIAMSON	79	62
CONTRACT NO. 78251			ILLINOIS FED. AID PROJECT	