


BY	DATE
SURVEYED	
PLOTTED	
REVISIONS	
NOTE BOOK	
AREAS CHECKED	
NO.	

BY	DATE
SURVEYED	
PLOTTED	
REVISIONS	
NOTE BOOK	
AREAS CHECKED	
NO.	

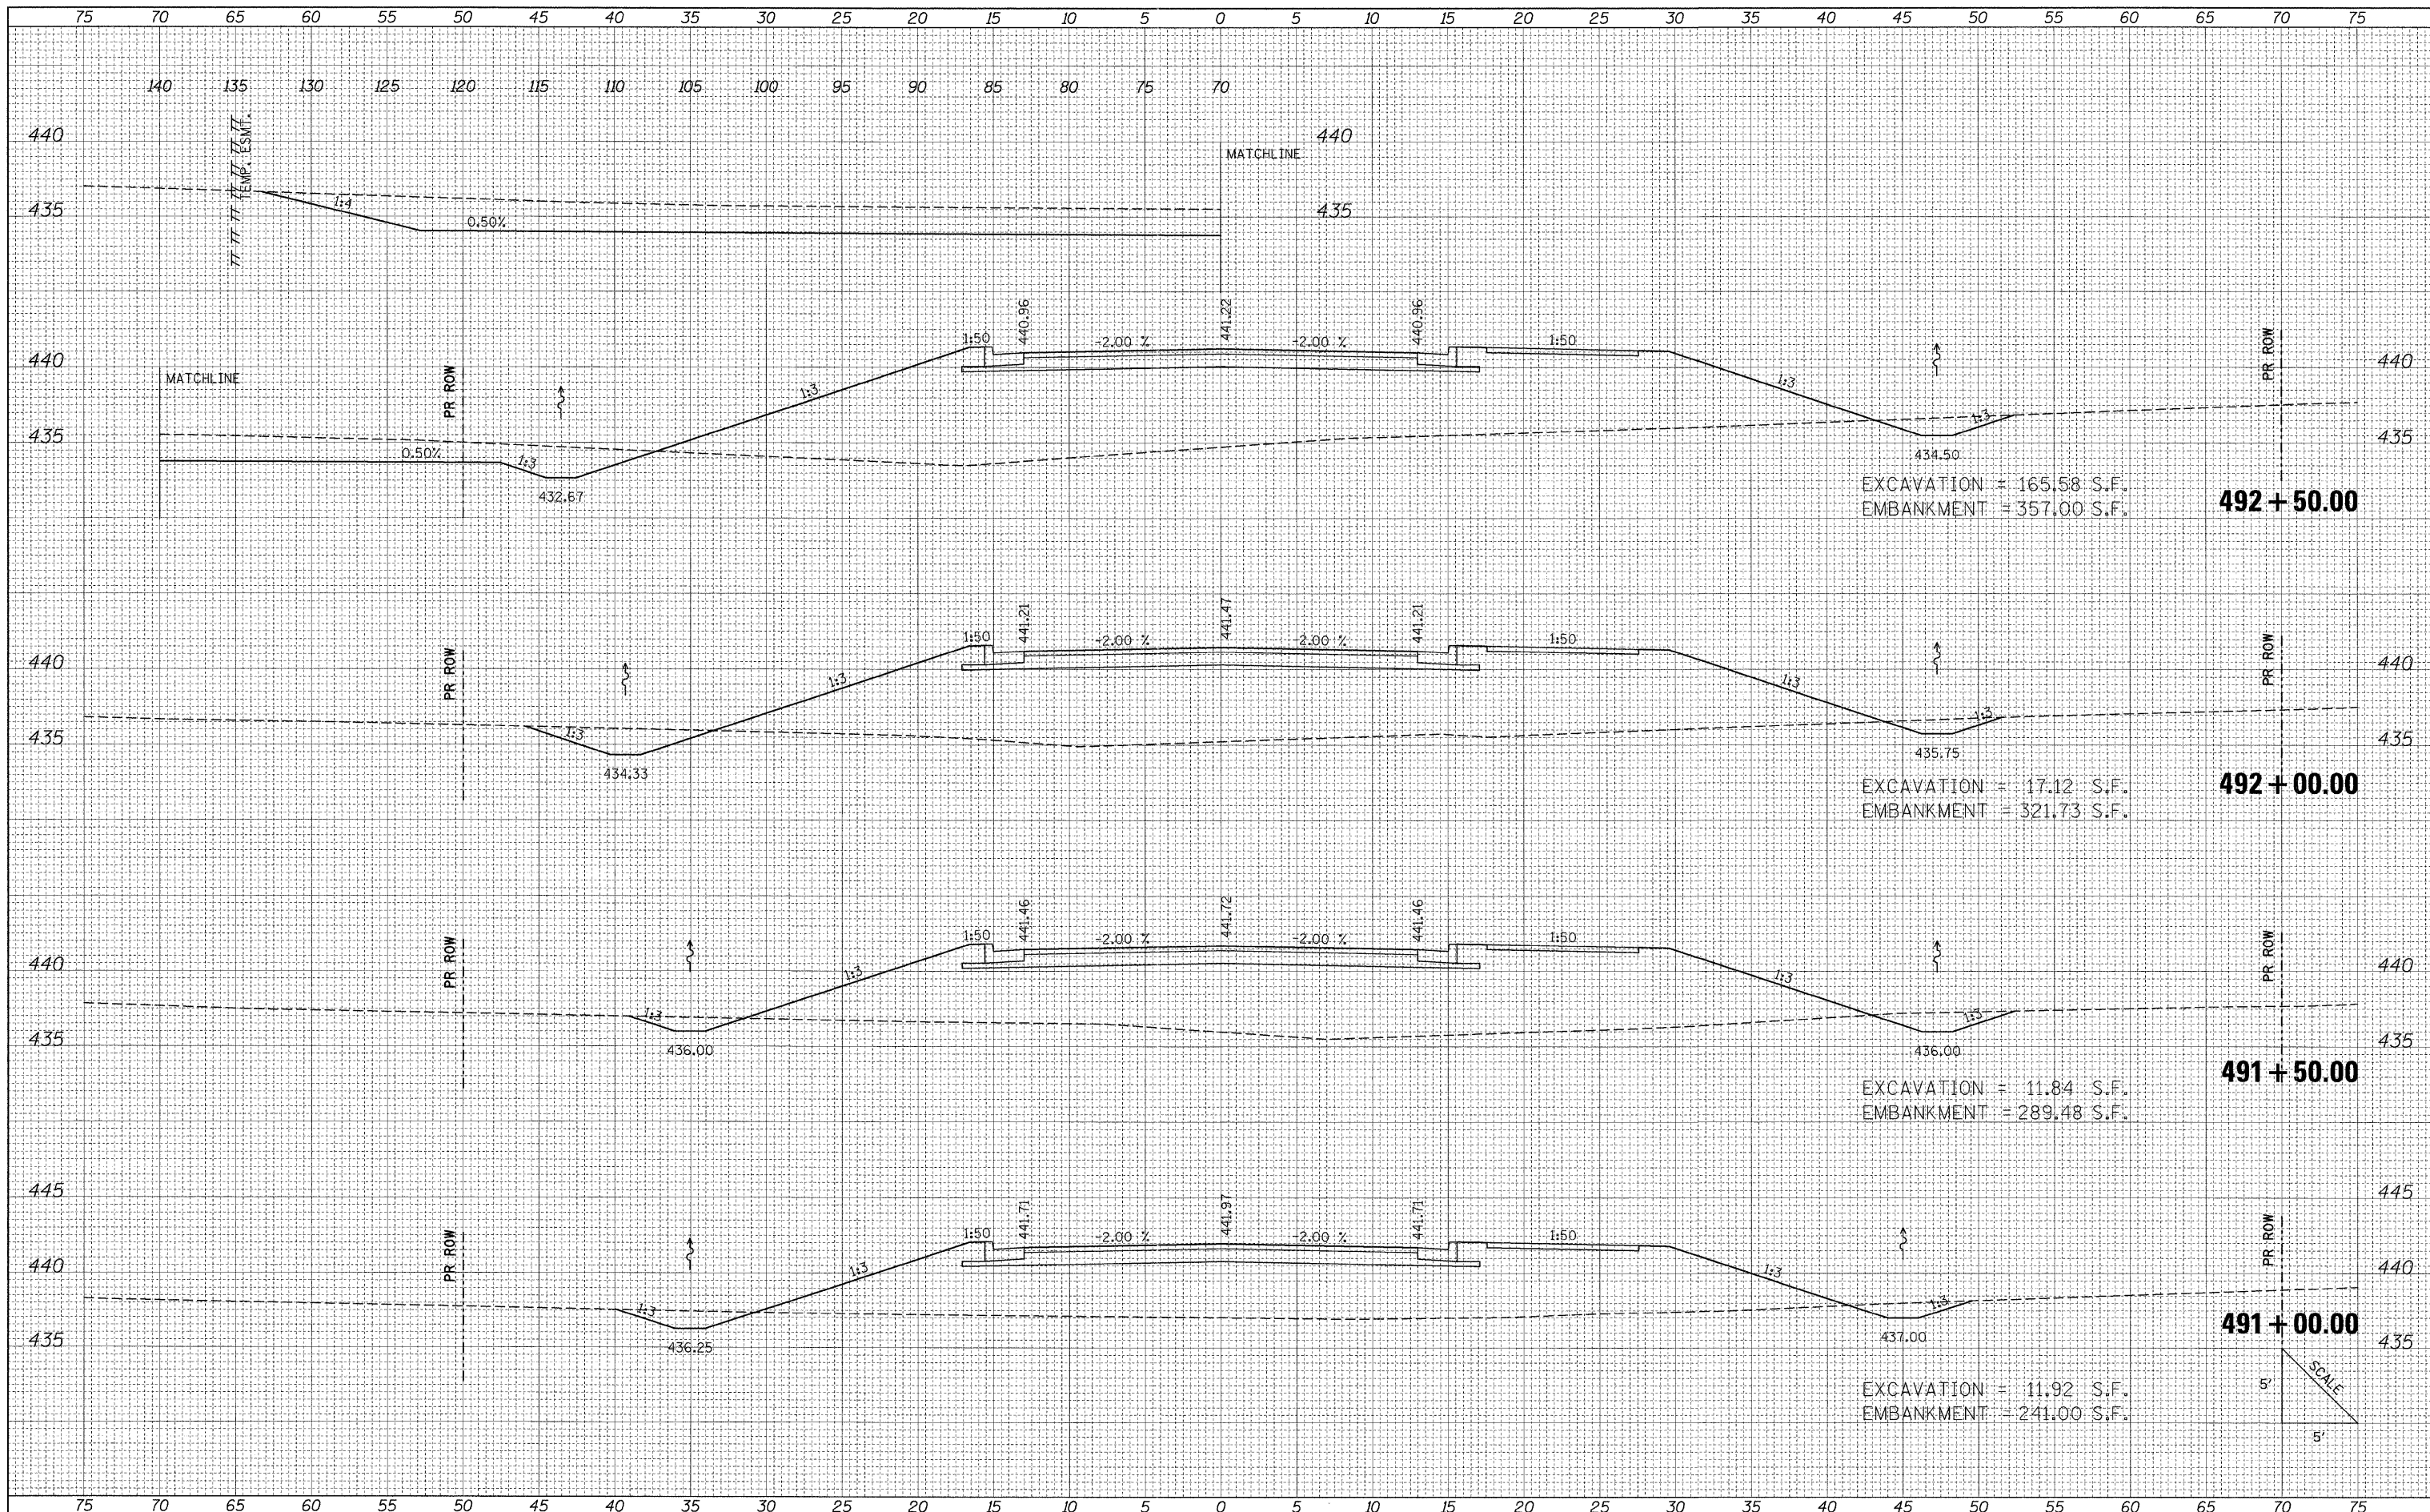

FILE NAME =	USER NAME = Brian Bond	DESIGNED - BMB	REVISED -	STATE OF ILLINOIS DEPARTMENT OF TRANSPORTATION	PROPOSED CROSS SECTIONS FRONTAGE ROAD		F.A. RTE. 331	SECTION (IX-1) R-7	COUNTY WILLIAMSON	TOTAL SHEETS 79	SHEET NO. 66	
1:\1001\0906603\Draw\CA00.Sheets\Frontage Road	Contract\0998859-sht-xs\Frontage.dgn	DRAWN - RAH	REVISED -		SCALE:	SHEET NO. OF SHEETS	STA. 491+00.00 TO STA. 492+50.00	ILLINOIS FED. AID PROJECT				
	PLOT SCALE = 5.0000" / 1"	CHECKED - SPH	REVISED -									
	PLOT DATE = 3/16/2011	DATE - 3/16/11	REVISED -									