


DATE	
BY	
FINAL SURVEY	
SURVEYED	
PLOTTED	
NOTE BOOK	
NO.	
AREAS CHECKED	

DATE	
BY	
ORIGINAL SURVEY	
SURVEYED	
PLOTTED	
NOTE BOOK	
NO.	
AREAS CHECKED	

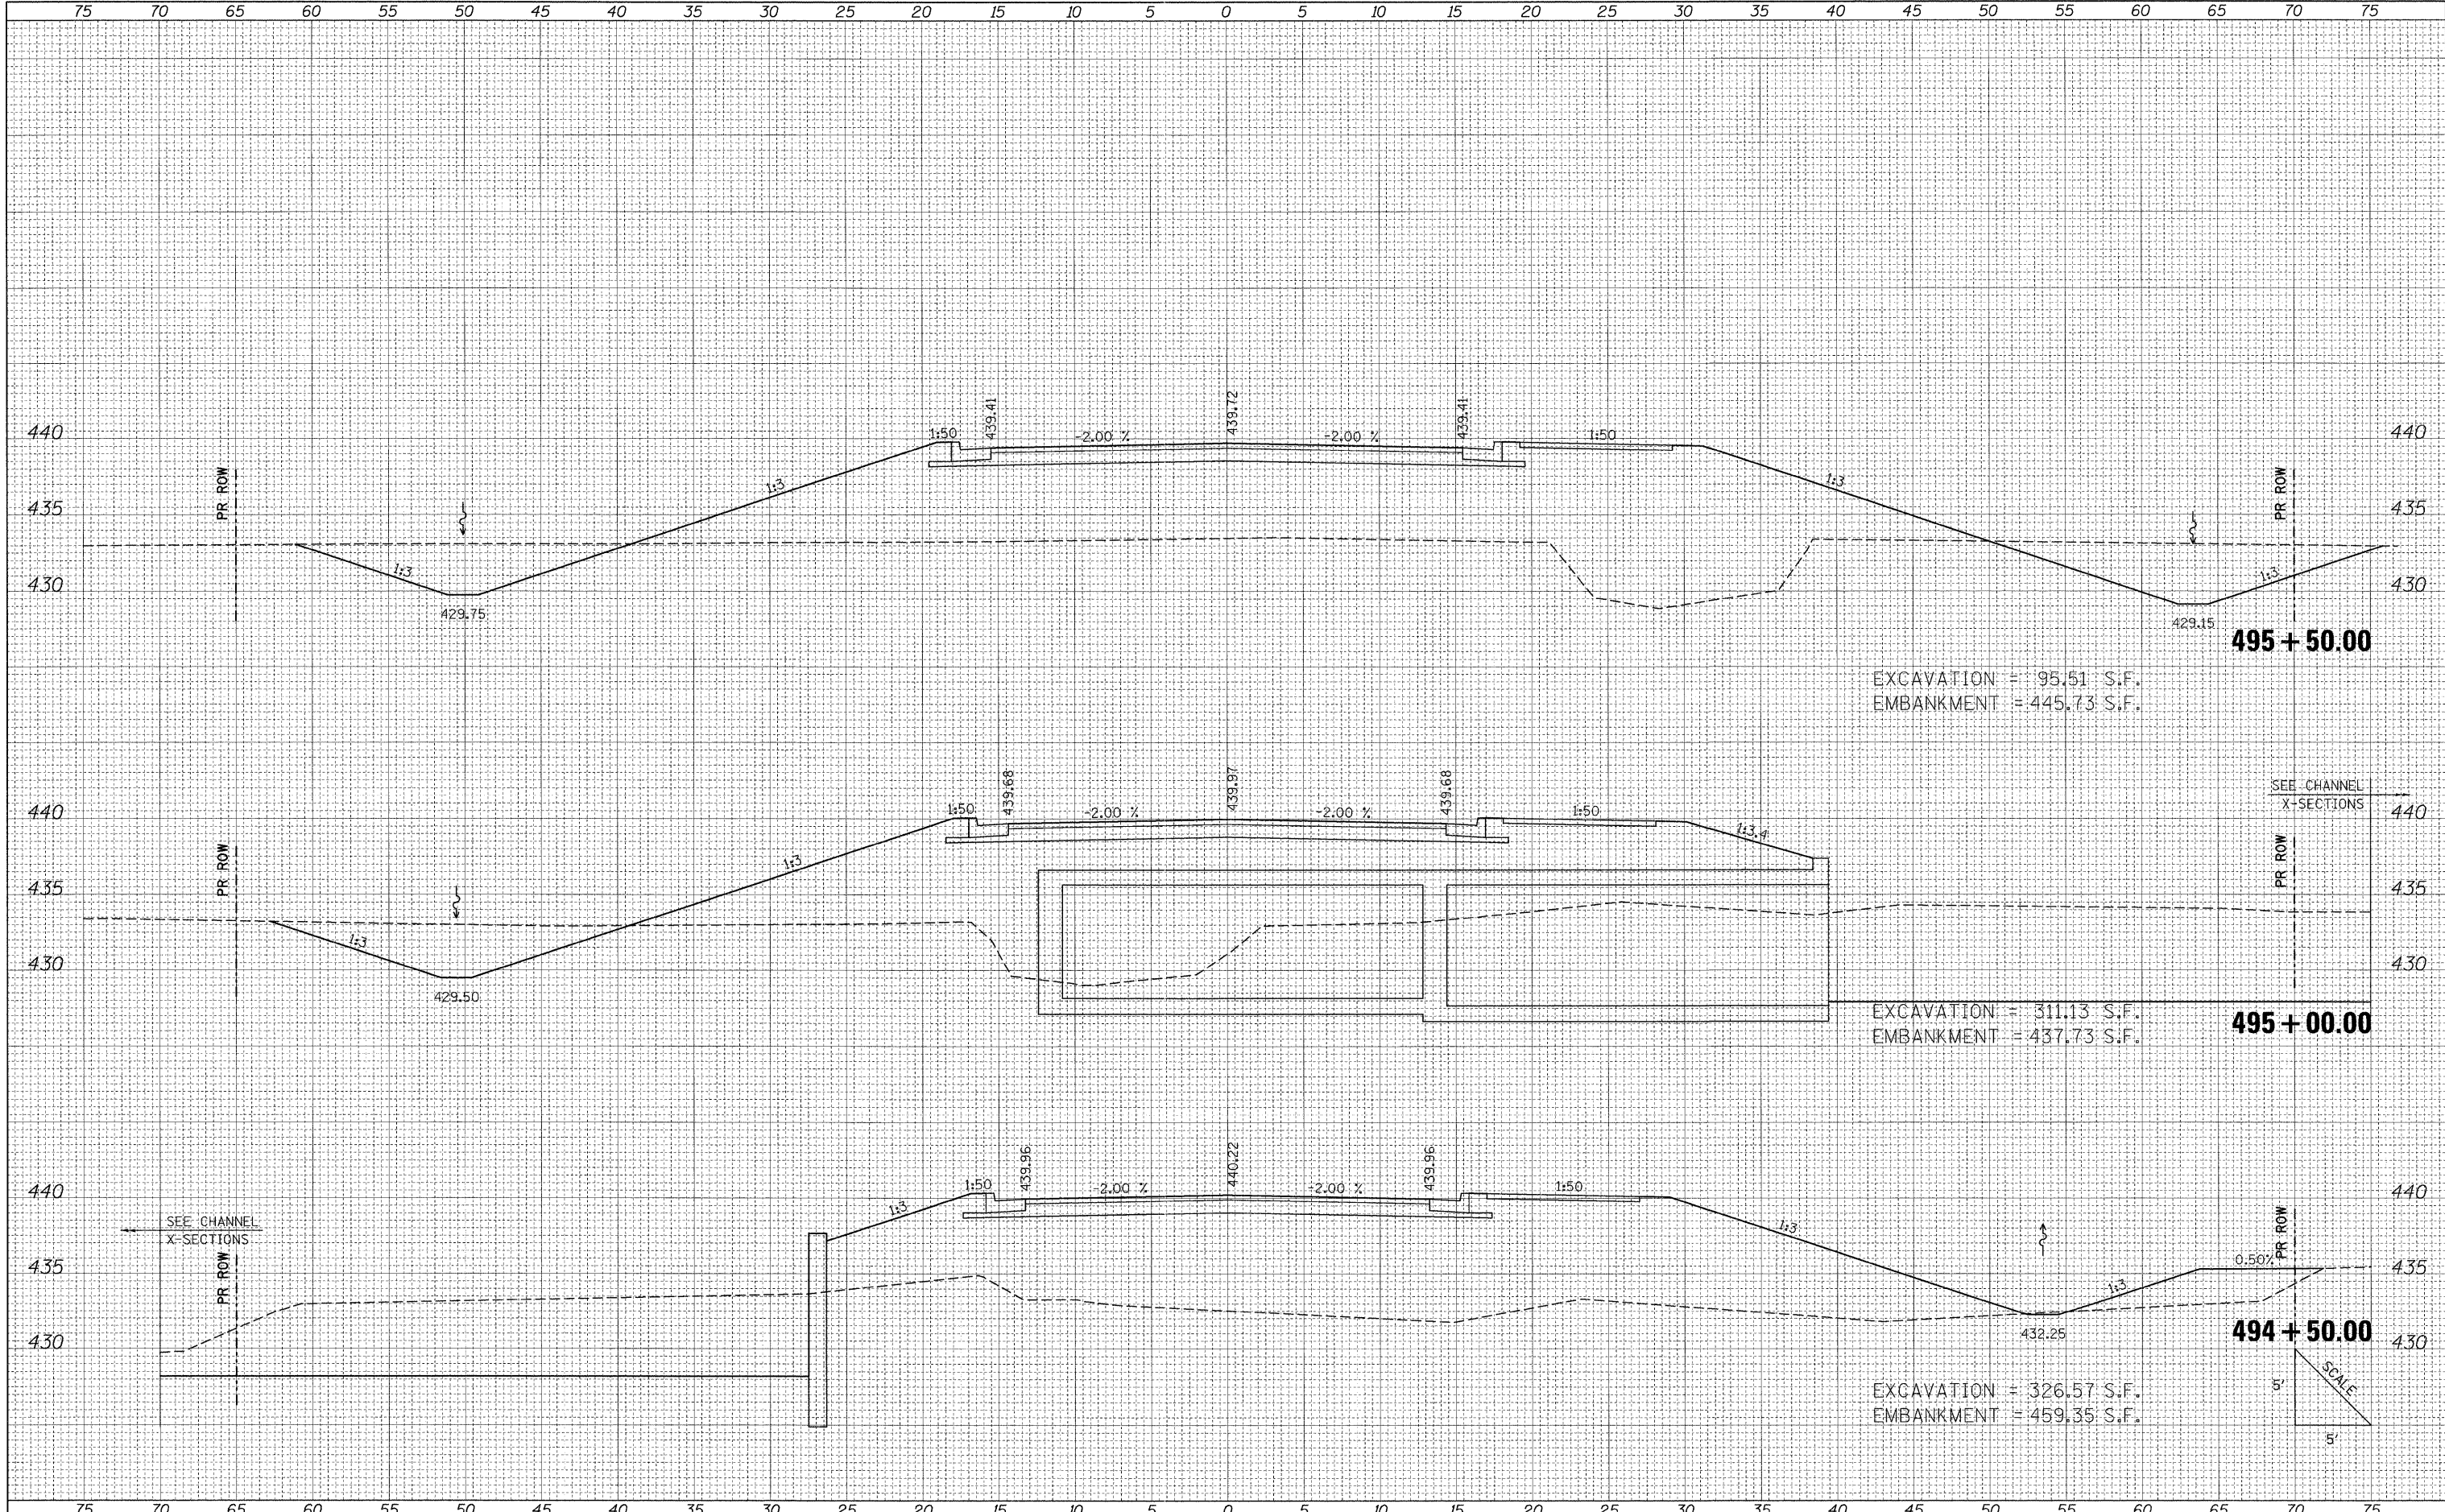

FILE NAME = I:\1001\0906603\Draw\CADD_Sheets\Frontage Road

USER NAME = Brian Bond
 Contract\0906603-sht-xs\Frontage.dgn
 PLOT SCALE = 5.00000 "/ IN.
 PLOT DATE = 3/17/2011

DESIGNED - BMB
 DRAWN - RAH
 CHECKED - SPH
 DATE - 3/16/11

REVISED -
 REVISED -
 REVISED -
 REVISED -

**STATE OF ILLINOIS
 DEPARTMENT OF TRANSPORTATION**

**PROPOSED CROSS SECTIONS
 FRONTAGE ROAD**

SCALE: SHEET NO. OF SHEETS STA. 494+50.00 TO STA. 495+50.00

F.A. RTE.	SECTION	COUNTY	TOTAL SHEETS	SHEET NO.
331	(IX-1) R-7	WILLIAMSON	79	68
			CONTRACT NO. 78251	
ILLINOIS FED. AID PROJECT				