


DATE _____
 BY _____
 SURVEYED _____
 PLOTTED _____
 NOTE BOOK _____
 NO. _____
 AREAS CHECKED _____

DATE _____
 BY _____
 SURVEYED _____
 PLOTTED _____
 NOTE BOOK _____
 NO. _____
 AREAS CHECKED _____

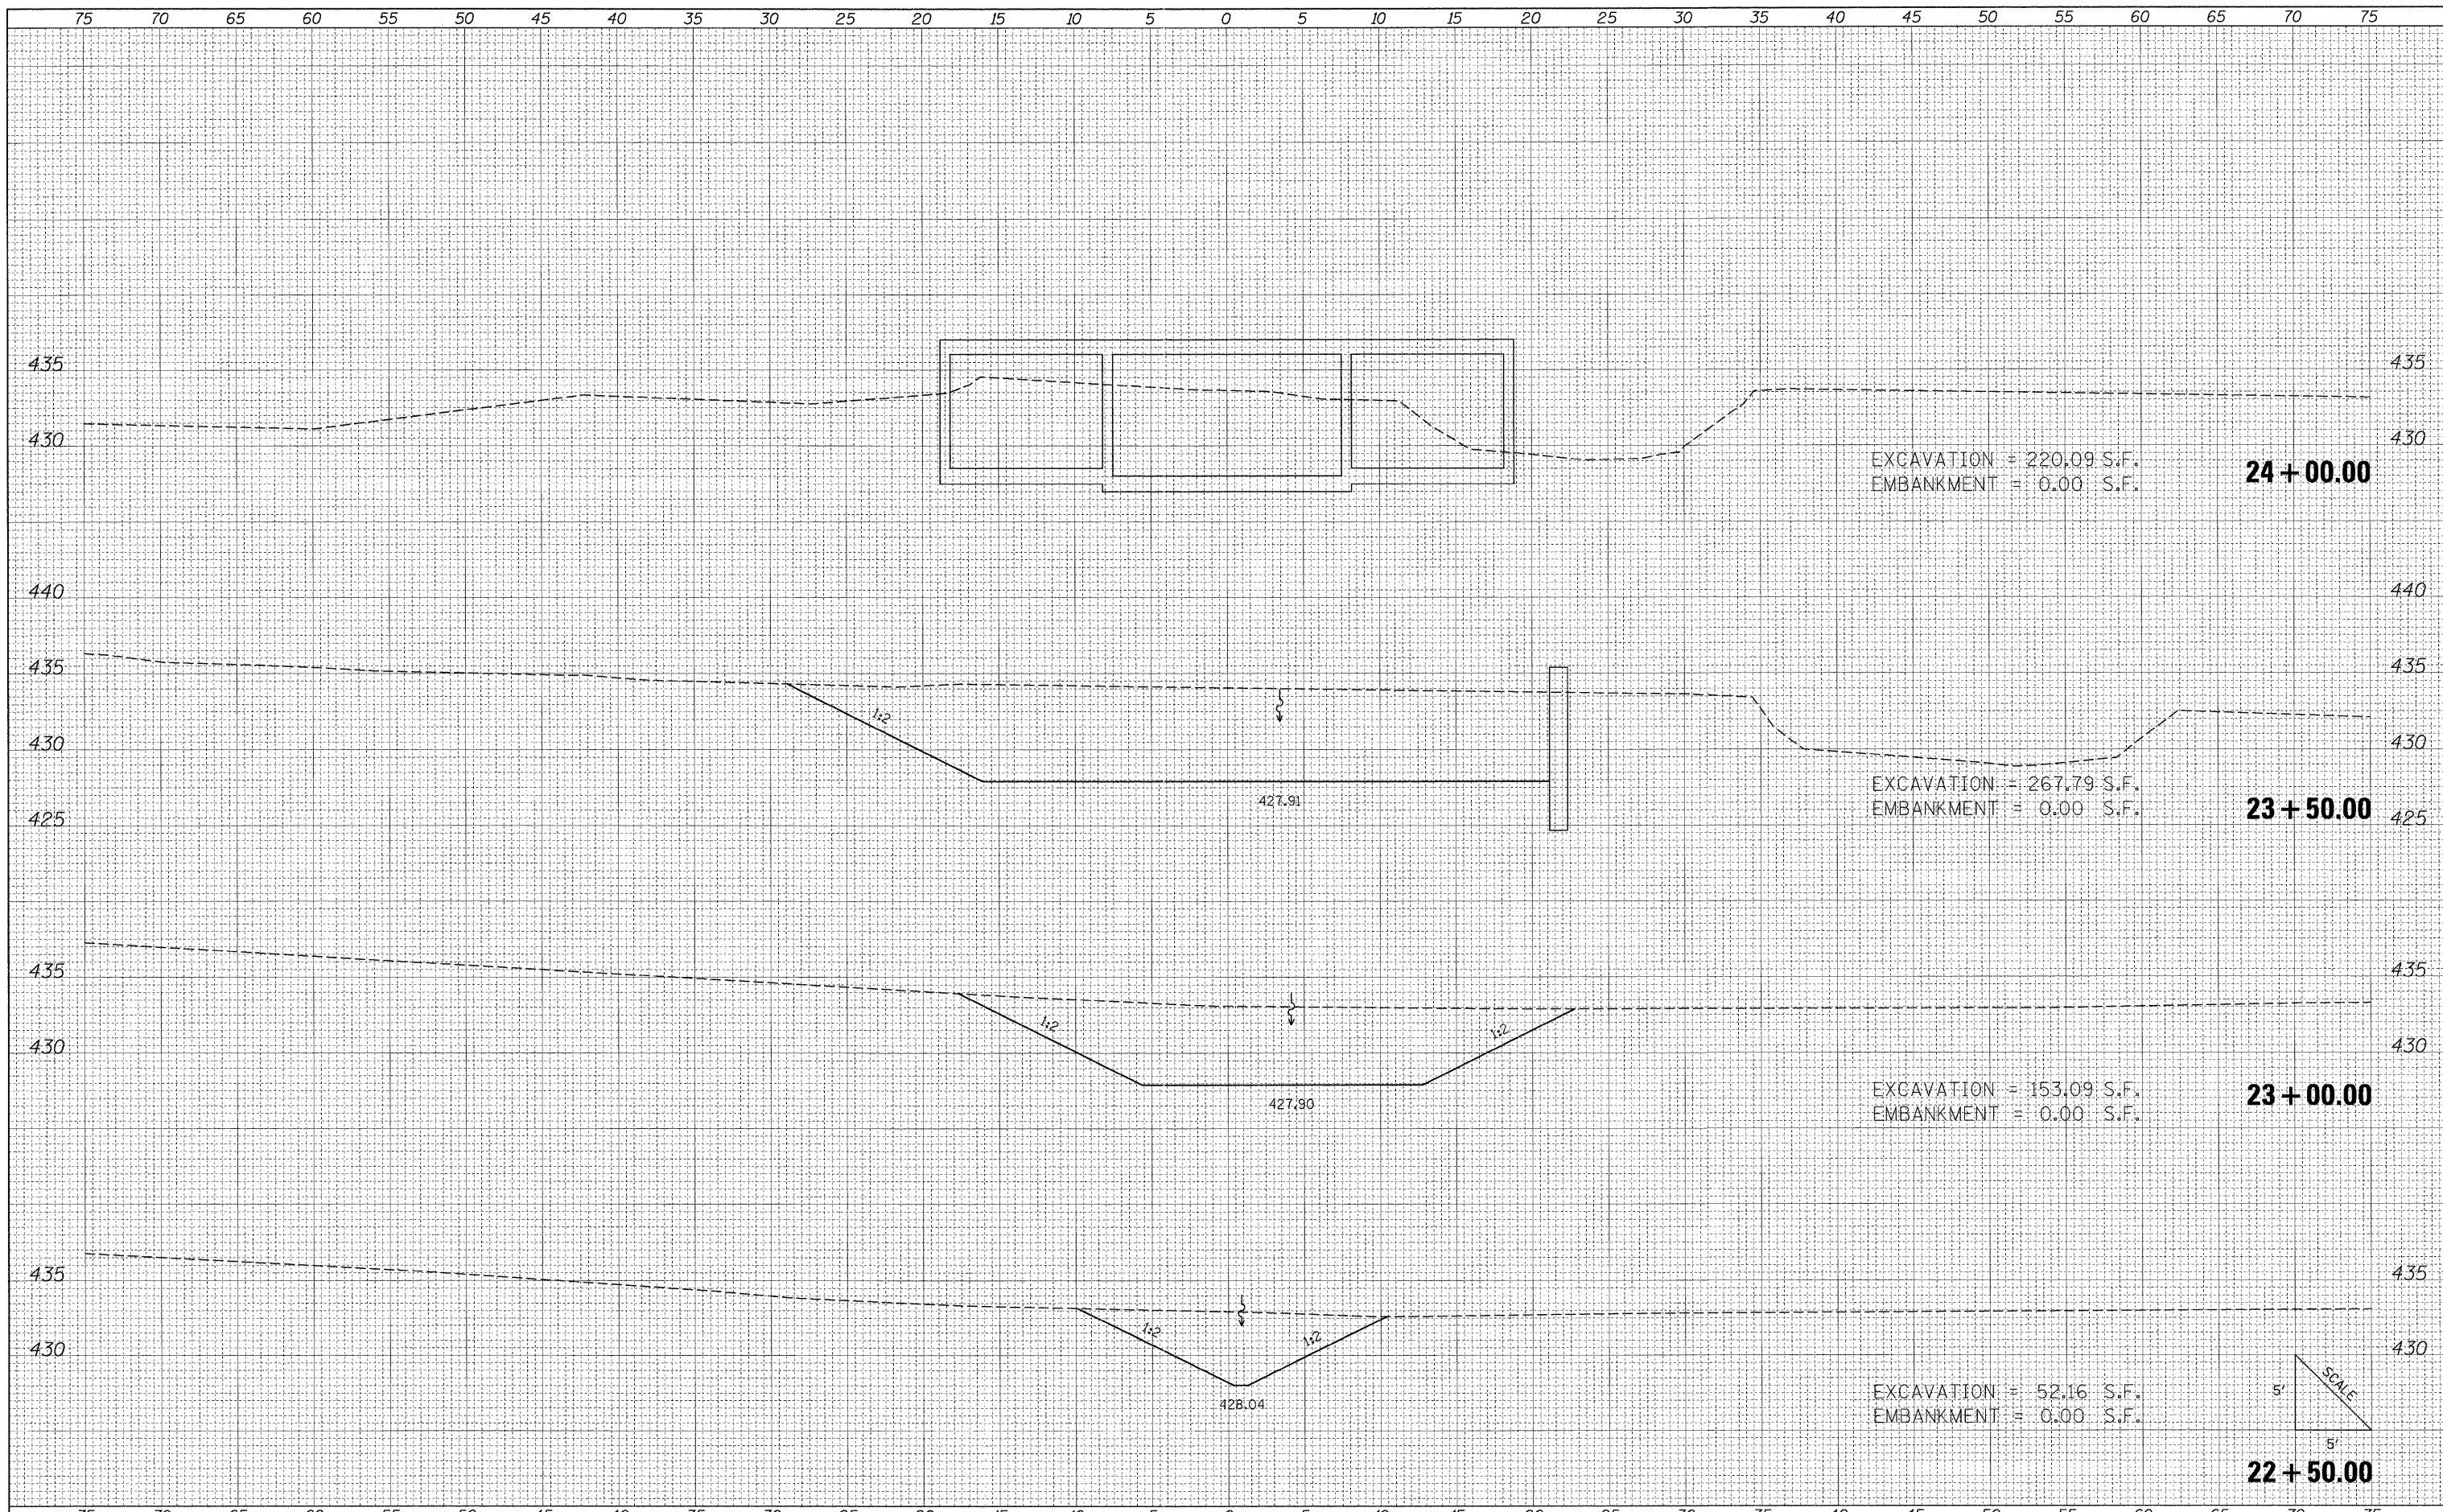


EXCAVATION = 220.09 S.F.
 EMBANKMENT = 0.00 S.F.
24 + 00.00

EXCAVATION = 267.79 S.F.
 EMBANKMENT = 0.00 S.F.
23 + 50.00

EXCAVATION = 153.09 S.F.
 EMBANKMENT = 0.00 S.F.
23 + 00.00

EXCAVATION = 52.16 S.F.
 EMBANKMENT = 0.00 S.F.
22 + 50.00

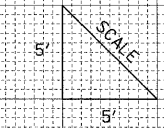

FILE NAME =
 I:\dot\0906603\draw\CADD_Sheets\Frontage Road

USER NAME = Brian Bond
 Contract\0906603\shd\isc\Channel_Final.dgn
 PLOT SCALE = 5.0000 / IN.
 PLOT DATE = 3/17/2011

DESIGNED - BMB
 DRAWN - RAH
 CHECKED - SPH
 DATE - 3/16/11

REVISED -
 REVISED -
 REVISED -
 REVISED -

**STATE OF ILLINOIS
 DEPARTMENT OF TRANSPORTATION**

**PROPOSED CROSS SECTIONS
 FRONTAGE ROAD CHANNEL REALIGNMENT**
 SCALE: SHEET NO. OF SHEETS STA. 22+50.00 TO STA. 24+00.00

F.A. RTE.	SECTION	COUNTY	TOTAL SHEETS	SHEET NO.
331	(1X-1) R-7	WILLIAMSON	79	78
			CONTRACT NO. 78251	
ILLINOIS FED. AID PROJECT				