


DATE	
BY	
ORIGINAL SURVEY	
SURVEYED	
NOTED	
PLOTTED	
REPLATE	
AREAS	
CHECKED	
NO.	

DATE	
BY	
ORIGINAL SURVEY	
SURVEYED	
NOTED	
PLOTTED	
REPLATE	
AREAS	
CHECKED	
NO.	

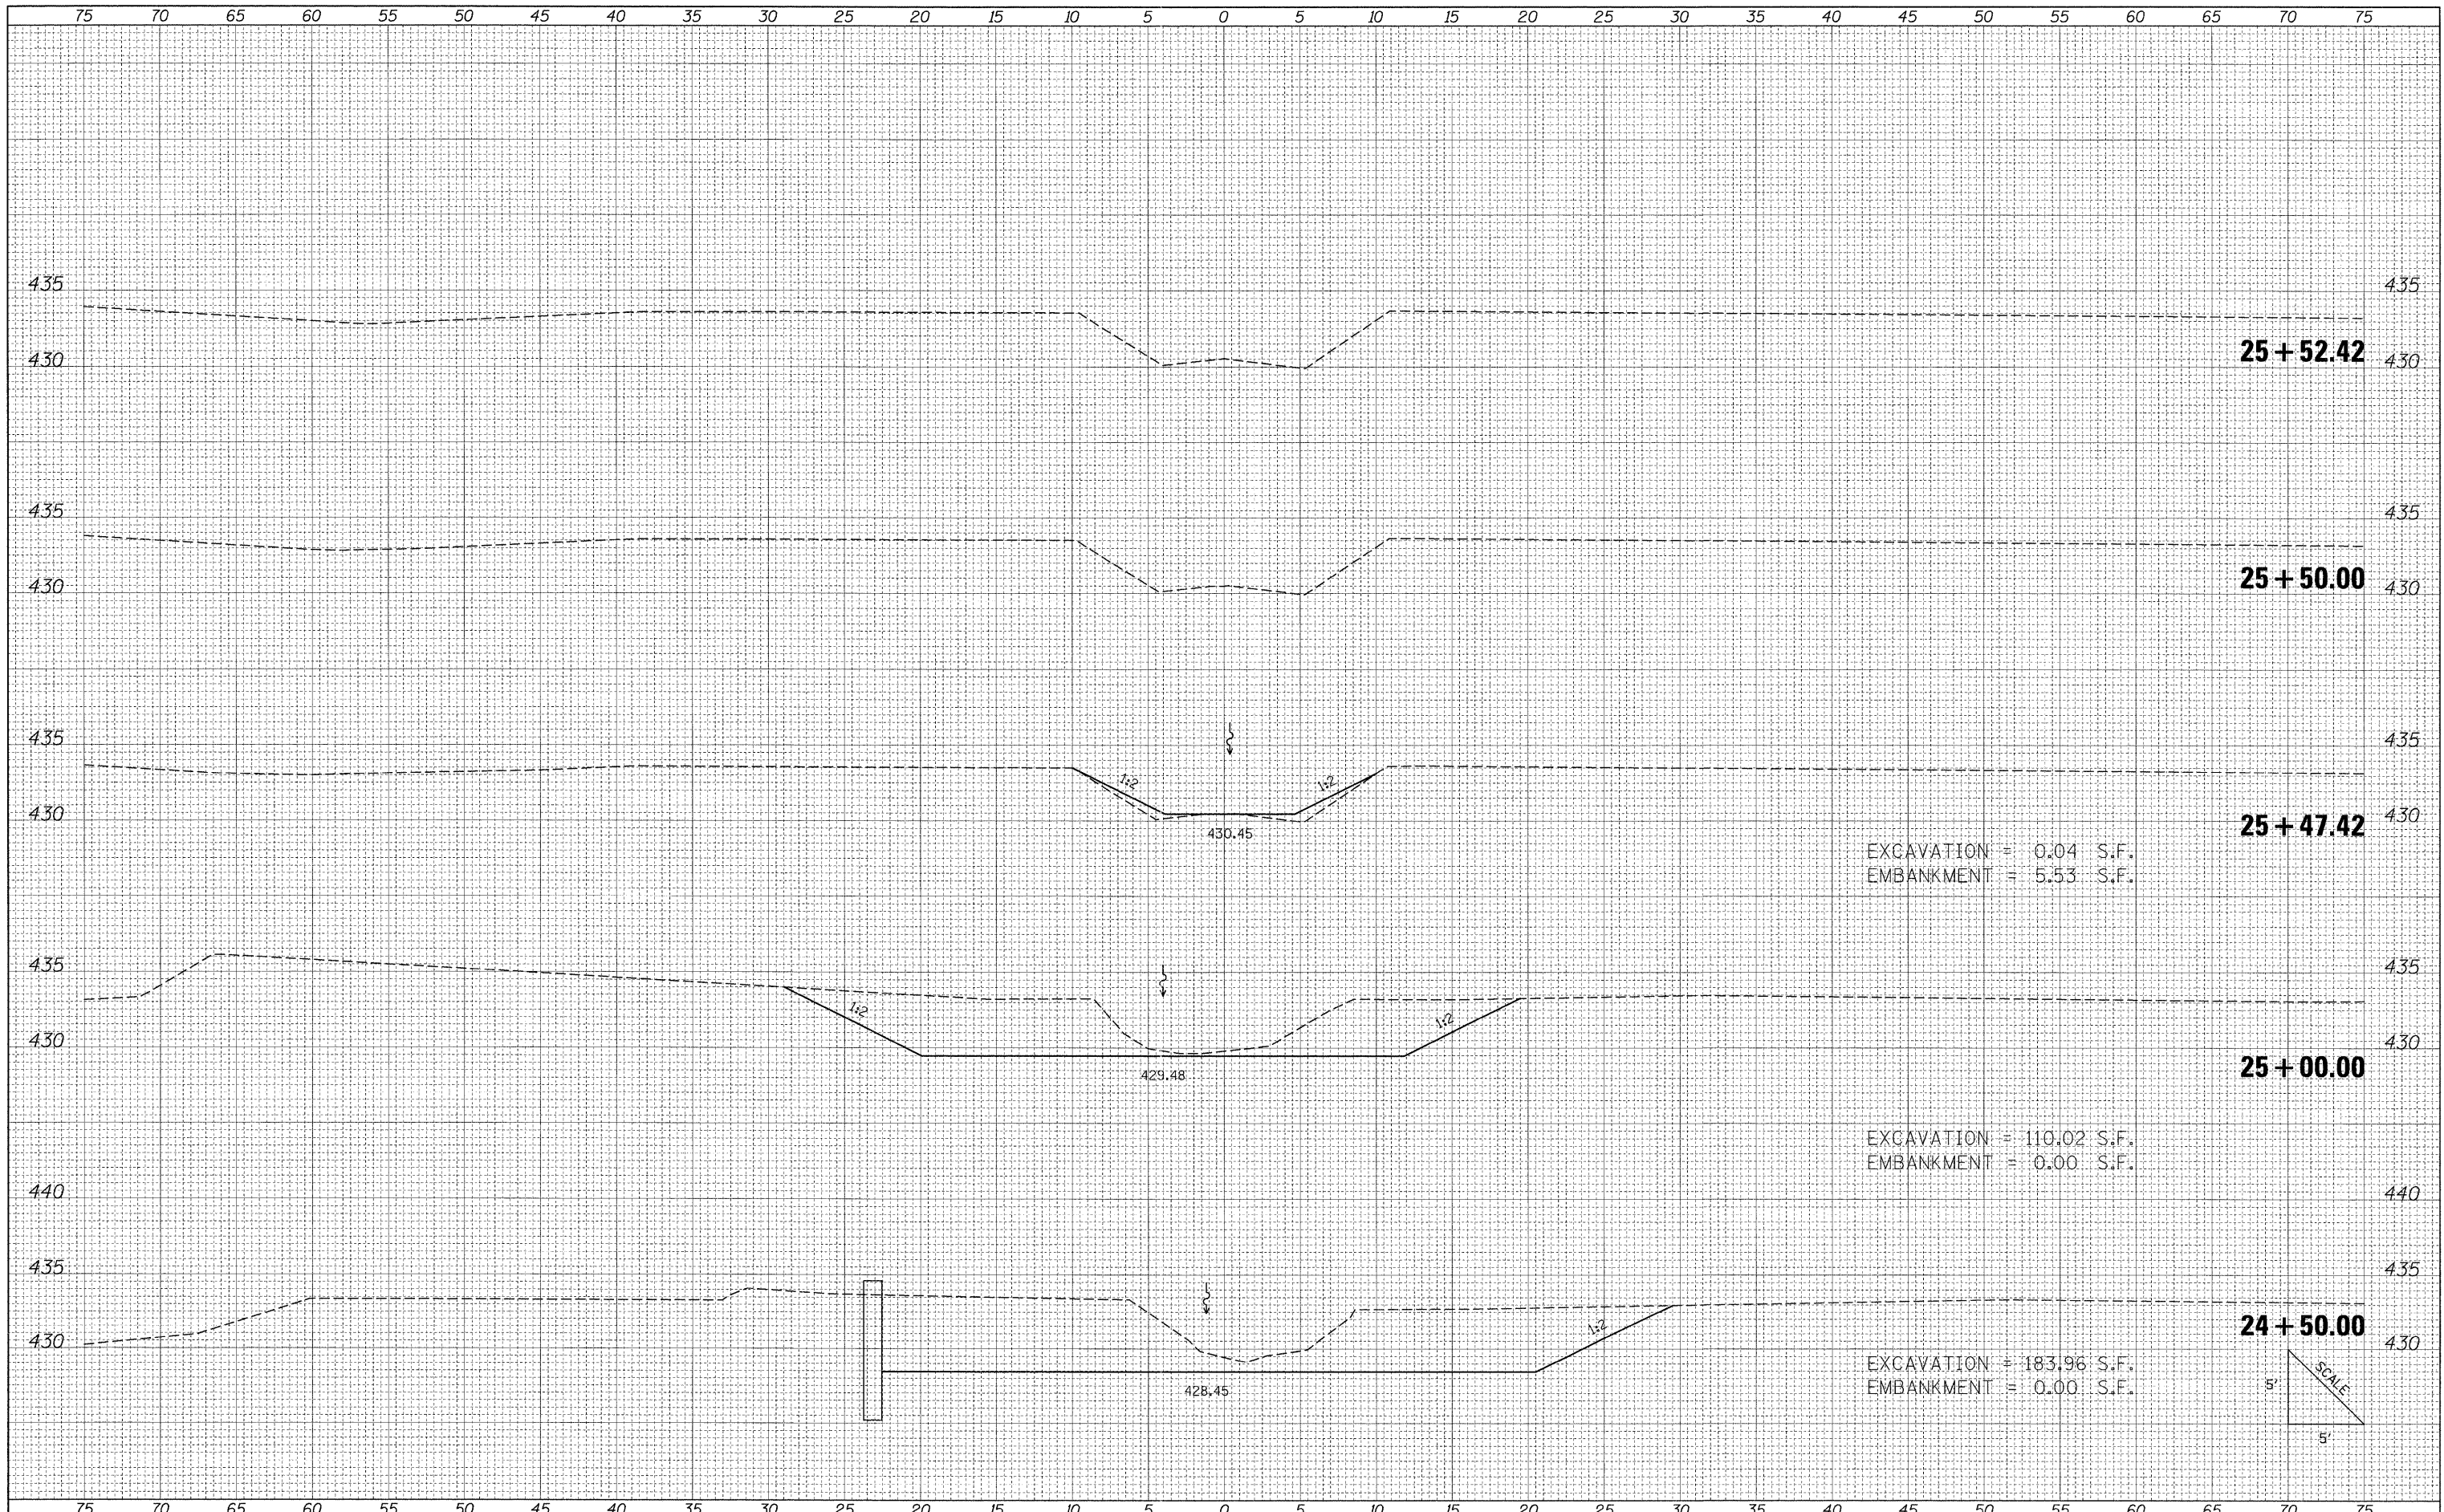

FILE NAME =	USER NAME = Brian Bond	DESIGNED - BMB	REVISED -	<b>STATE OF ILLINOIS</b> <b>DEPARTMENT OF TRANSPORTATION</b>	<b>PROPOSED CROSS SECTIONS</b> <b>FRONTAGE ROAD CHANNEL REALIGNMENT</b>			F.A. RTE.	SECTION	COUNTY	TOTAL SHEETS	SHEET NO.
\\dot\0906603\draw\CADD\Sheets\Frontage Road	Contract\0998859-sht-xscChannel.Final.dgn	DRAWN - RAH	REVISED -		331	(1X-1) R-7	WILLIAMSON	79	79			
PLOT SCALE = 5.00000' / IN.		CHECKED - SPH	REVISED -		CONTRACT NO. 78251							
PLOT DATE = 3/17/2011		DATE - 3/16/11	REVISED -		ILLINOIS FED. AID PROJECT							
				SCALE:	SHEET NO.	OF	SHEETS	STA. 24+50.00	TO STA. 25+52.42			