

FAU. NO.	SECTION	COUNTY	TOTAL SHEETS	SHEET NO.
N/A	**	KANKAKEE	21	7

CONTRACT NO. 87387
 FED. ROAD DIST. NO. ILLINOIS FED. AID PROJECT
 ** 08-00058-00-BT

TYSON ENGINEERING, INC.
 CONSULTING CIVIL ENGINEERS
 LAND SURVEYORS
 DESIGN FIRM LICENSE #184-001136

367 SOUTH SCHUYLER AVENUE
 KANKAKEE, ILLINOIS 60901
 PHONE (815) 932-7406

This document and the ideas and designs incorporated herein, as an instrument of professional service, is the property of Tyson Engineering Inc. and is not to be used in whole or in part, for any other project without written authorization of Tyson Engineering Inc.
 Do not scale drawings. Use dimensions only.
 Contractor shall be responsible for verifying all dimensions.
 Information hereon and herein is confidential.



NO. REVISIONS			
NO.	DATE	BY	DESCRIPTION

PLAN & PROFILE
 GREENWAYS TRAIL

GREENWAYS TRAIL
 MANTENO, ILLINOIS

SECTION
 08-00058-00-BT

DATE: 7/15/11	JOB NO. E08110
SCALE: HORZ.: 1"=20' VERT.: 1"=2'	FILE NO.
DRAWN BY: MRG	SHEET 7
CHECKED BY: SRM	

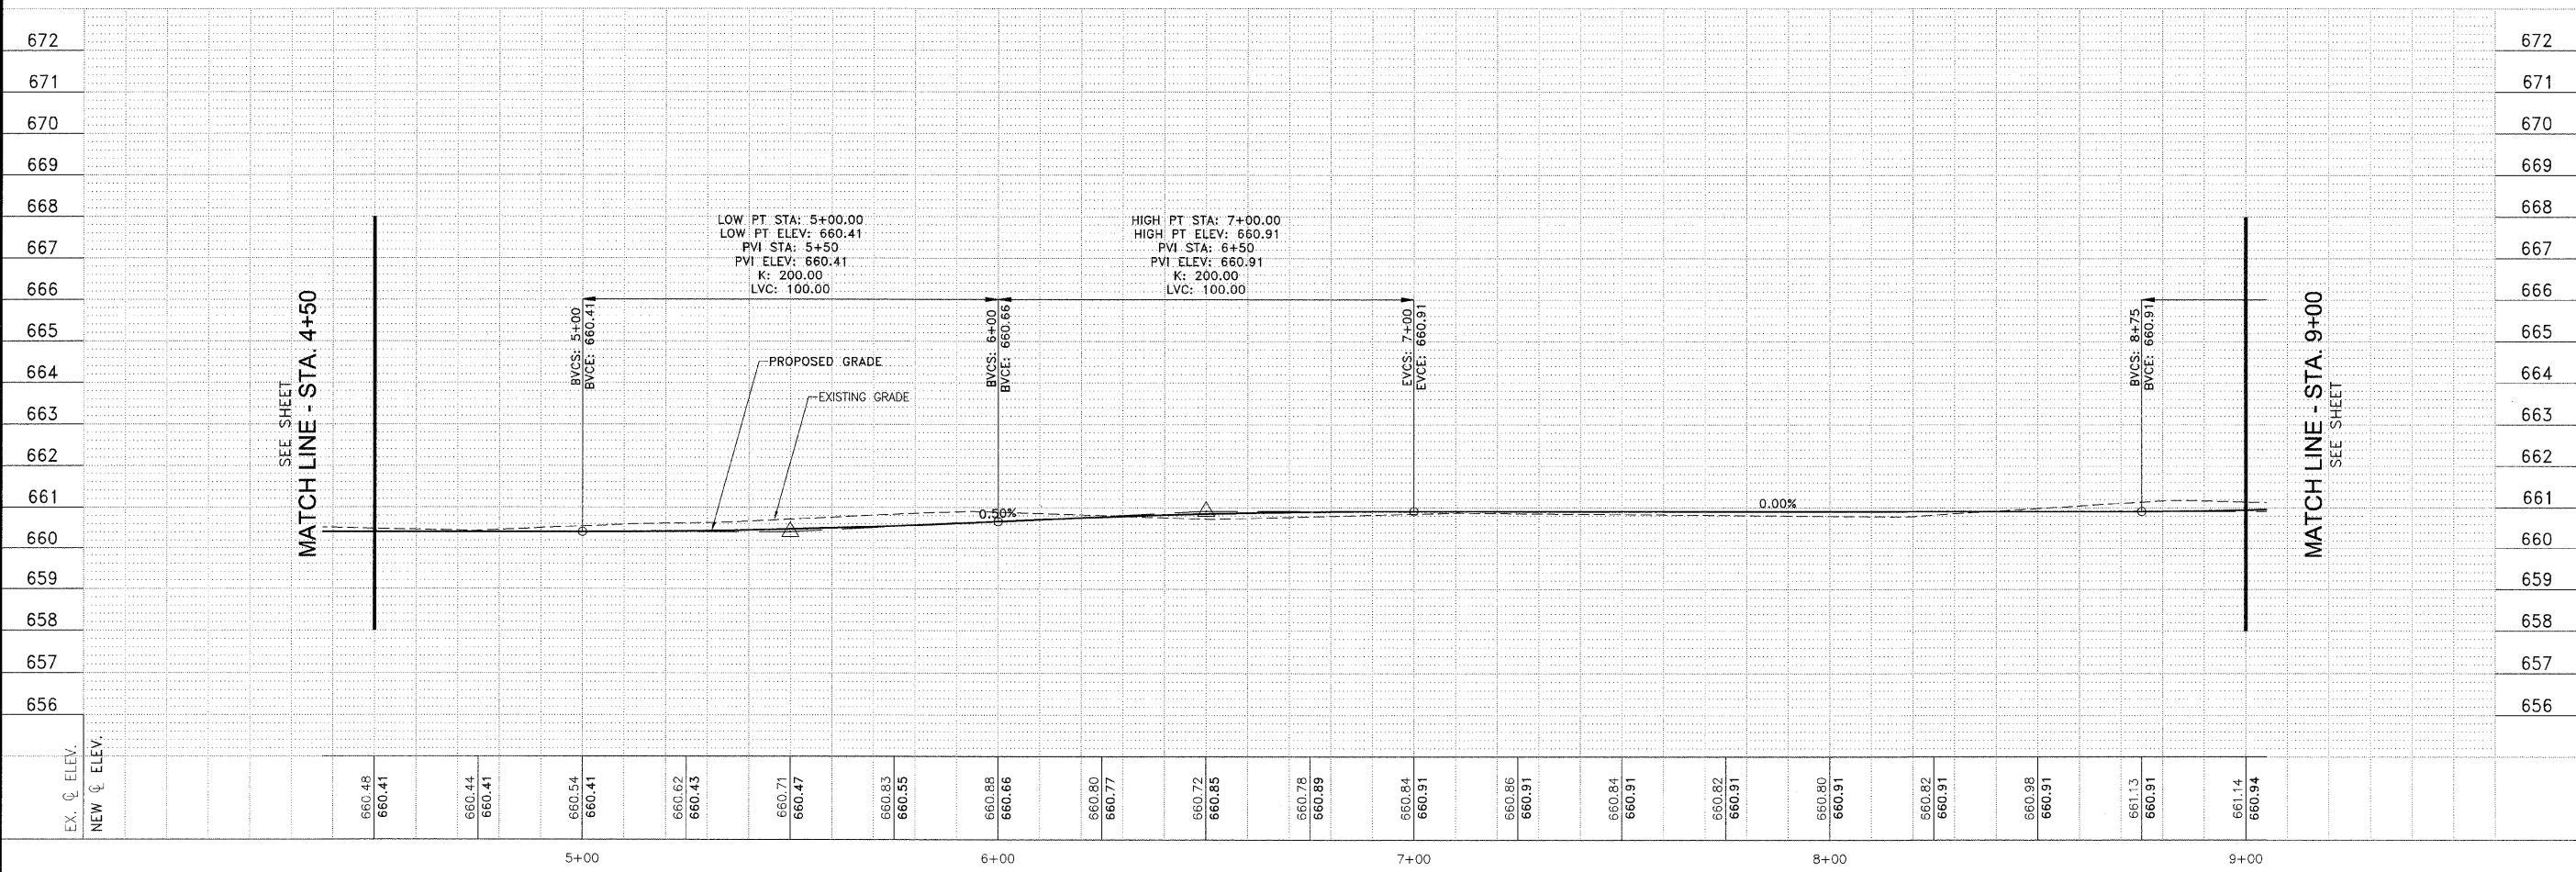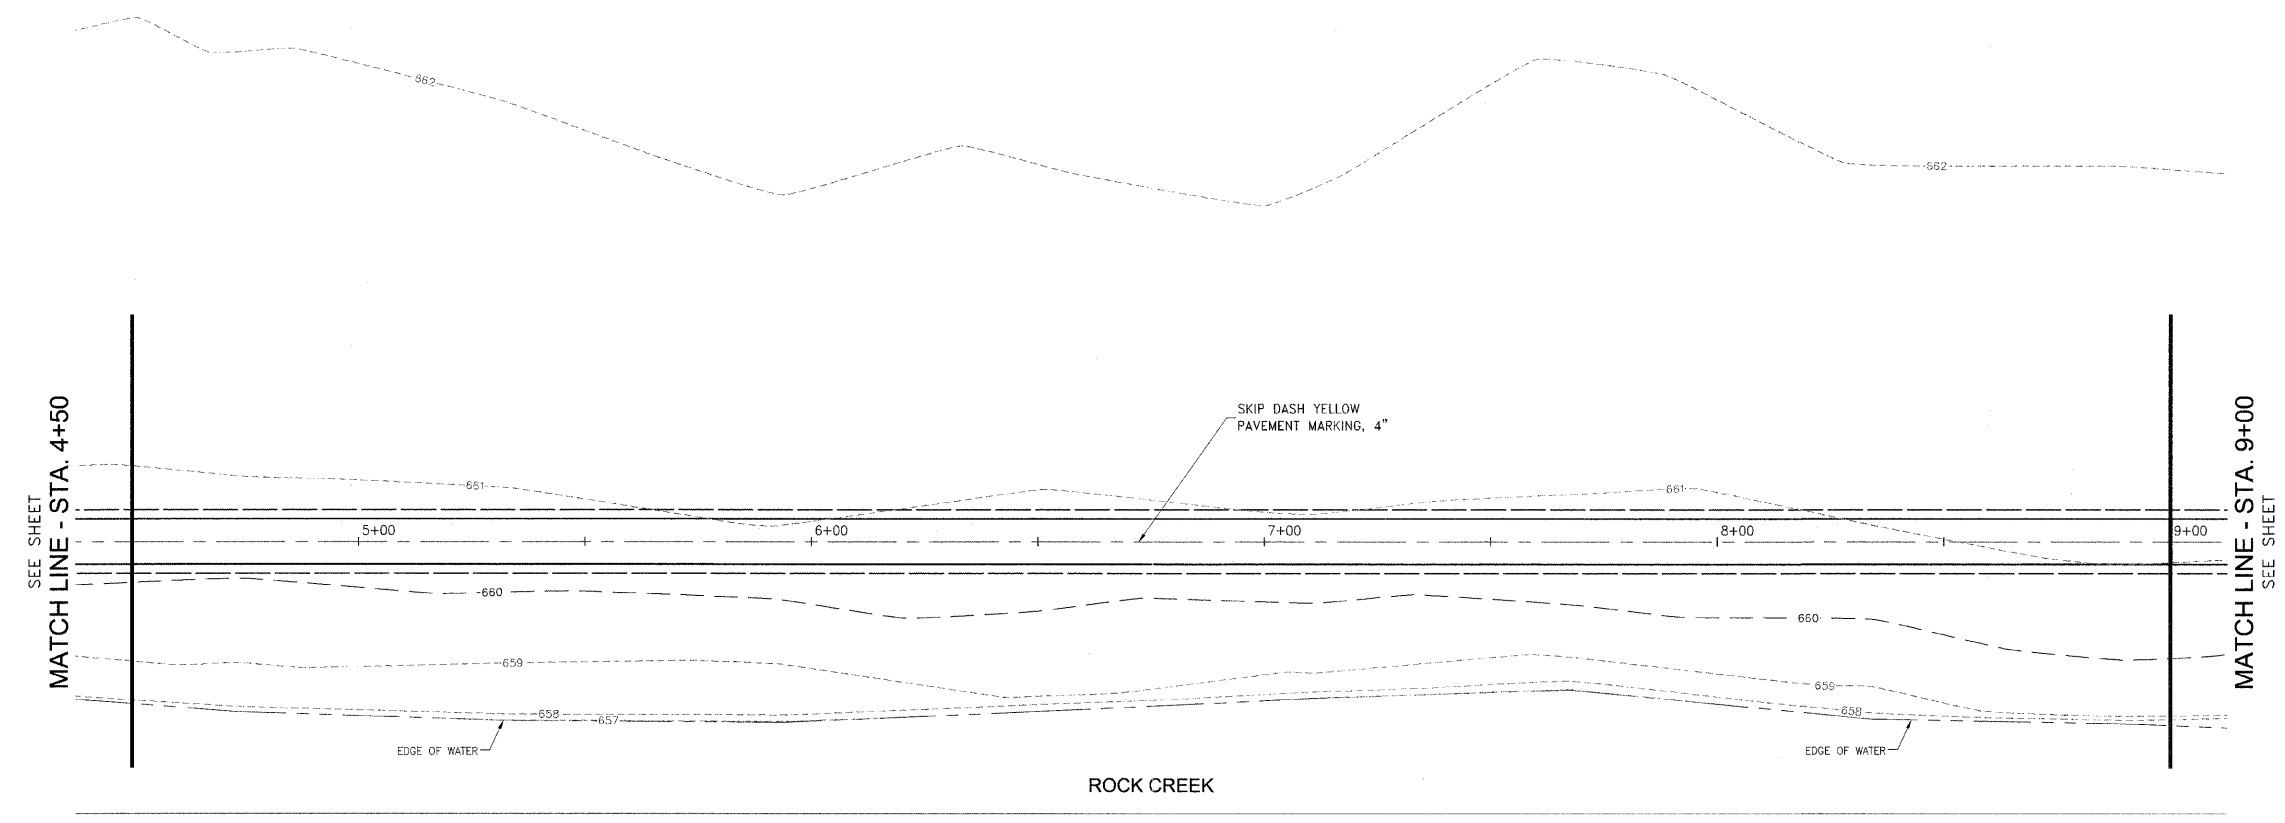

I:\Projects\08-00058-00-BT\Drawings\08-00058-00-BT-17.dwg, 7/18/2011 10:36:17 AM