

FULL SHEET	SECTION	COUNTY	TOTAL SHEETS	SHEET NO.
N/A	**	KANKAKEE	21	17

CONTRACT NO. 08-0058
 FED. ROAD DIST. NO. ILLINOIS
 FED. AID PROJECT NO. 08-00058-00-BT

TYSON ENGINEERING, INC.
 CONSULTING CIVIL ENGINEERS
 LAND SURVEYORS
 DESIGN FIRM LICENSE #184-001136
 367 SOUTH SCHUYLER AVENUE
 KANKAKEE, ILLINOIS 60901
 PHONE (815) 932-7406

This document and the ideas and designs incorporated herein, as an instrument of professional service, is the property of Tyson Engineering Inc. and is not to be used in whole or in part, for any other project without written authorization of Tyson Engineering Inc.
 Do not scale drawings. Use dimensions only.
 Contractor shall be responsible for verifying all dimensions.
 Information herein and herein is confidential.

NO. REVISIONS			
NO.	DATE	BY	DESCRIPTION



CROSS SECTIONS
 GREENWAYS TRAIL

GREENWAYS TRAIL
 MANTENO, ILLINOIS

PROJECT:

SECTION
 08-00058-00-BT

DATE:	7/15/11	JOB NO.	E08110
SCALE:	HORIZ.: 1"=10' VERT.: 1"=2'	FILE NO.	
DRAWN BY:	MRG	SHEET	17
CHECKED BY:	SRM		

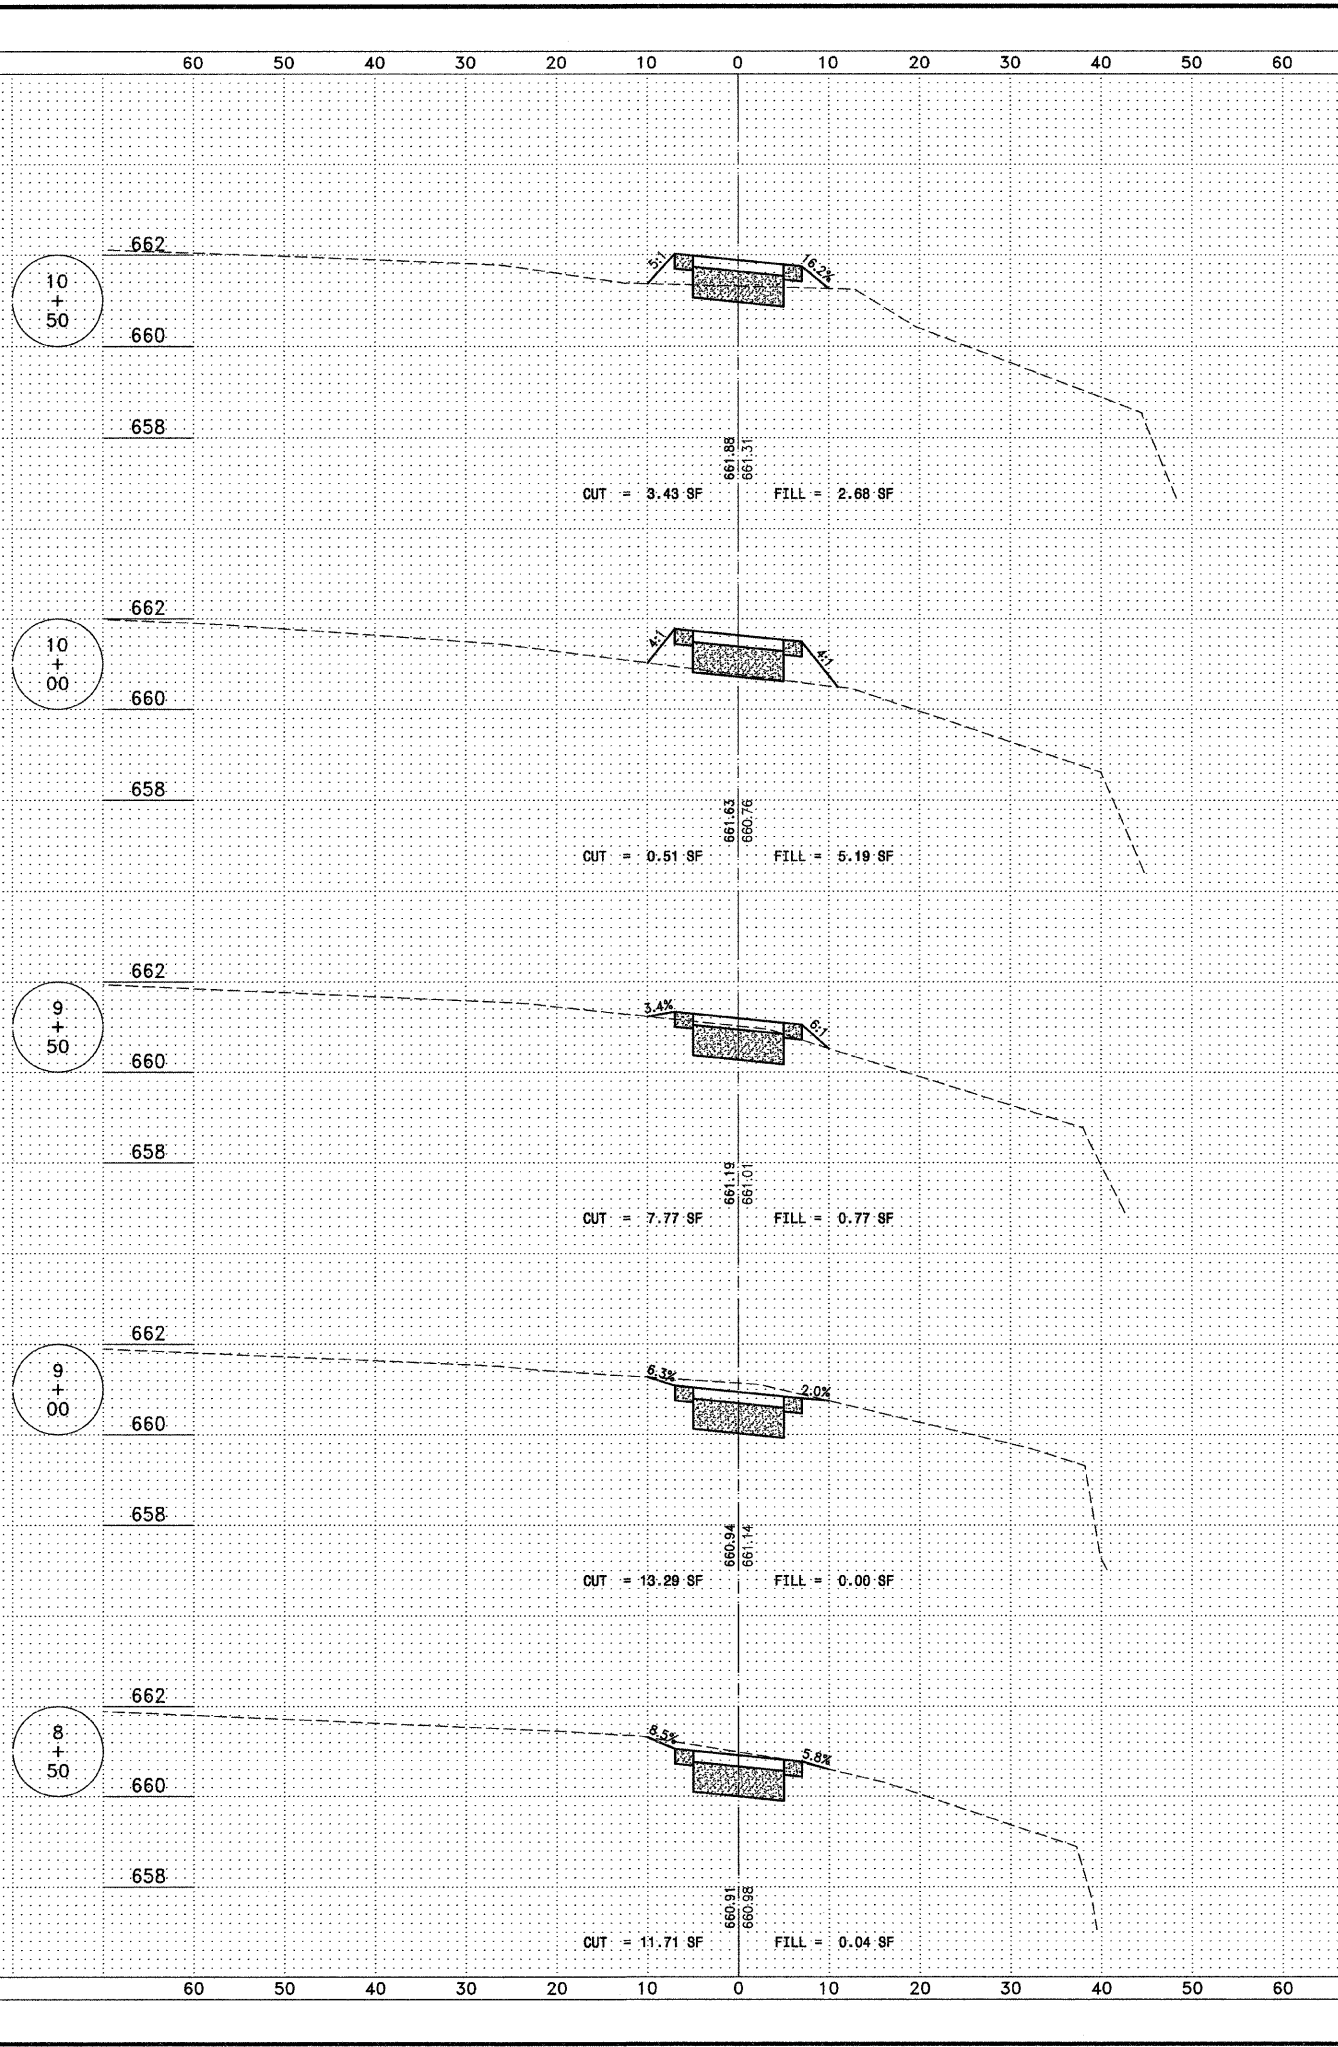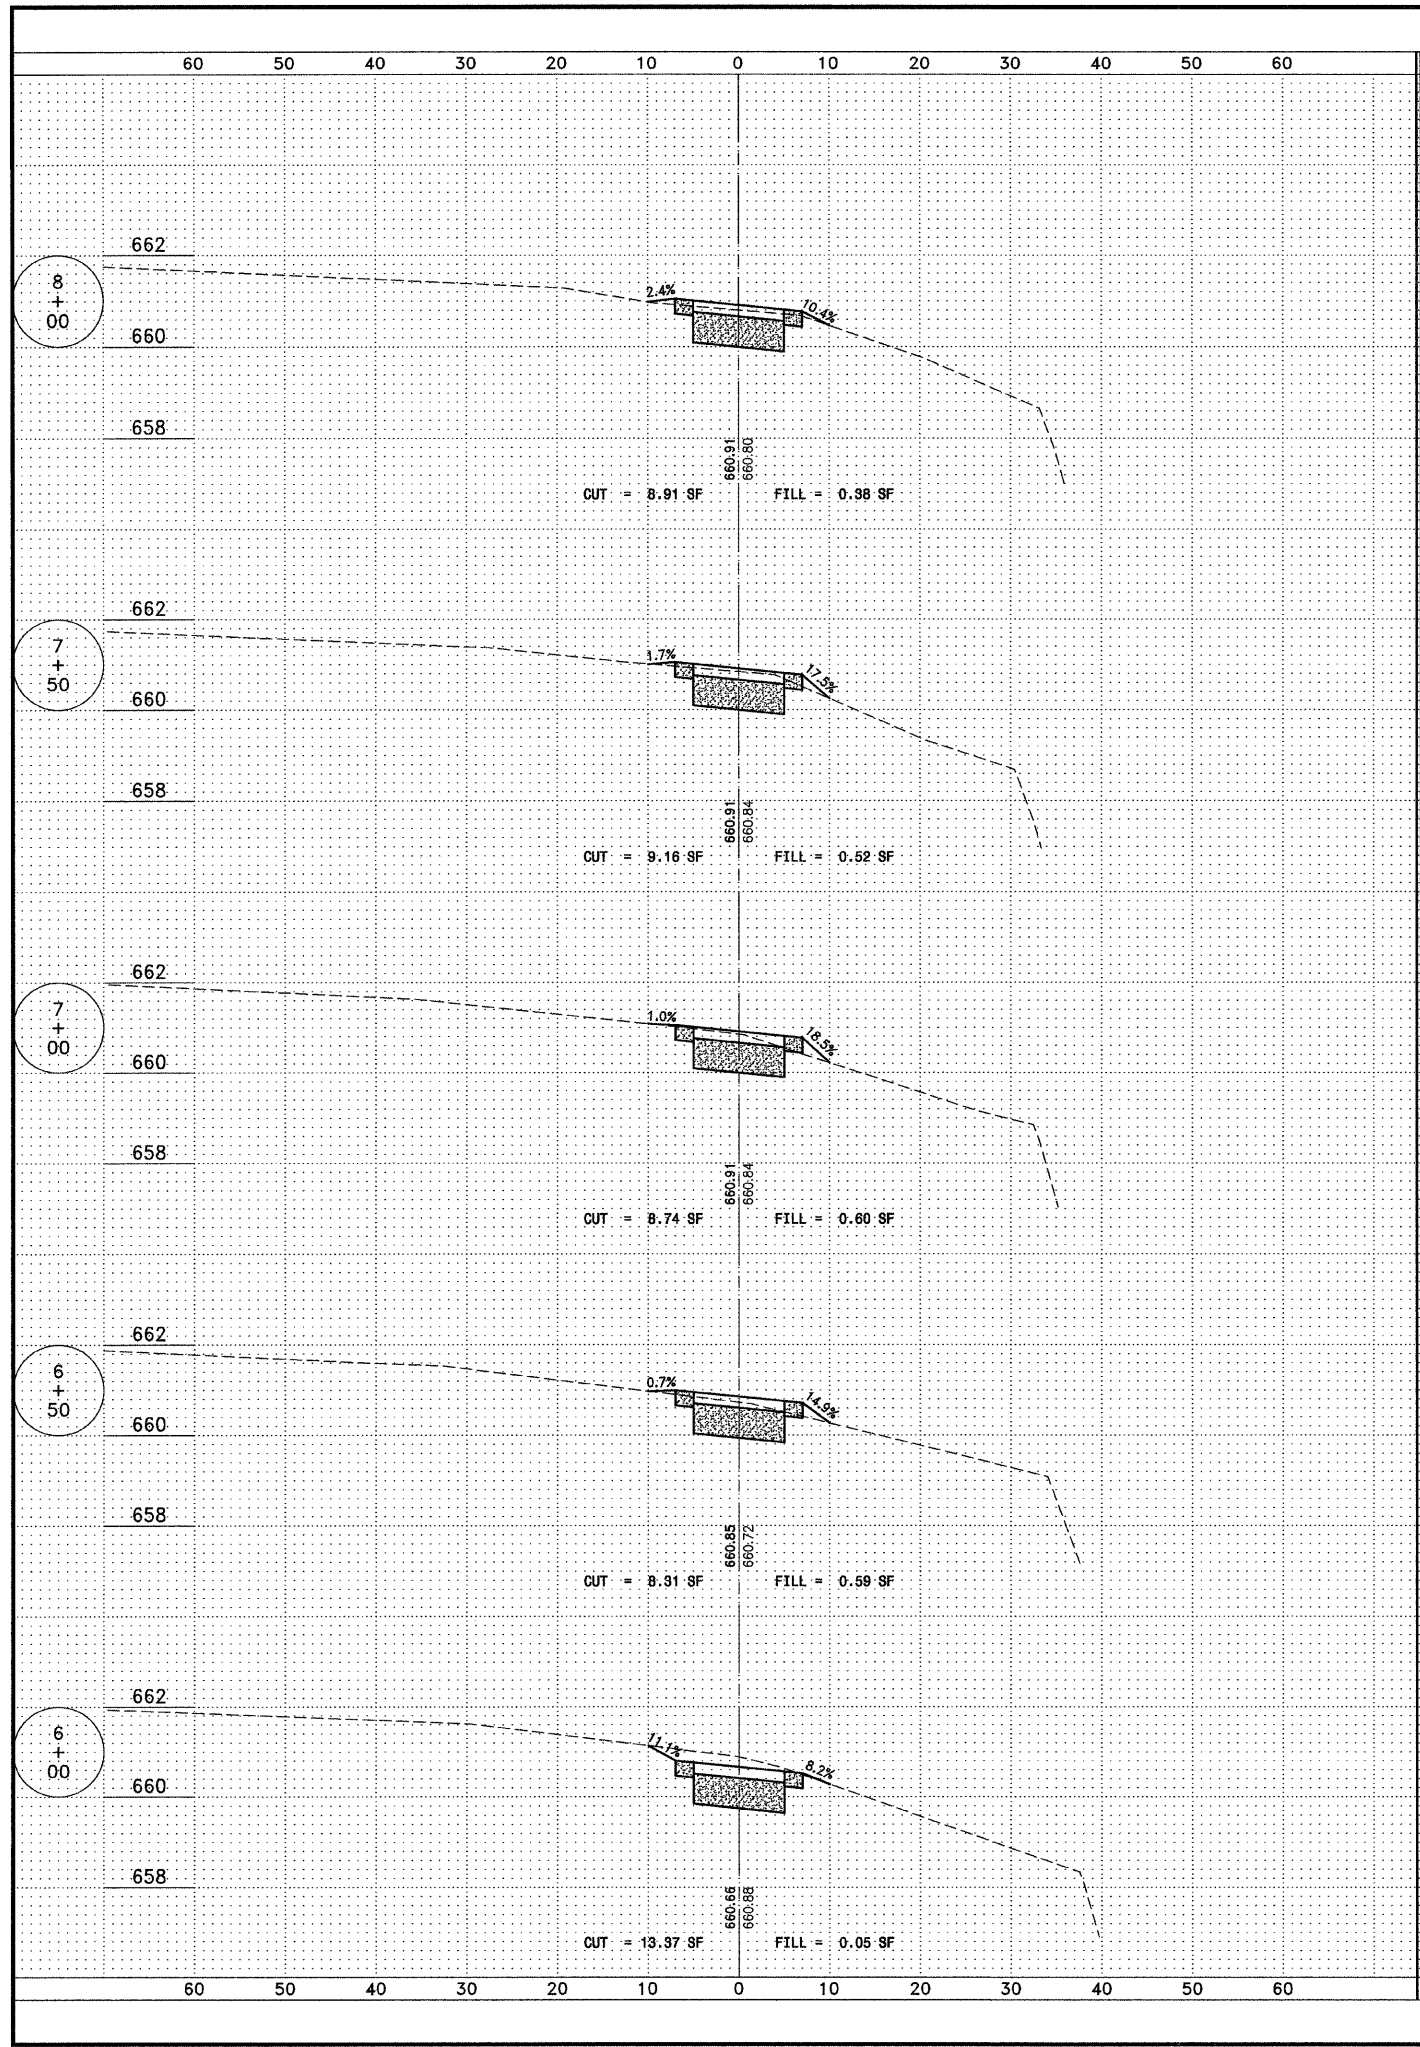

P:\30000\110\110001\110001.dwg, 7/15/11, 1:02:23 PM