



**PROPOSED FAU 7807 (MAINE STREET) SECTION**

STATION TO STATION	SIDE	"A" WIDTH
116+55.0 116+71.0	RT & LT	N/A
117+99.0 118+15.0	RT & LT	N/A
119+25.0 119+41.0	RT & LT	N/A

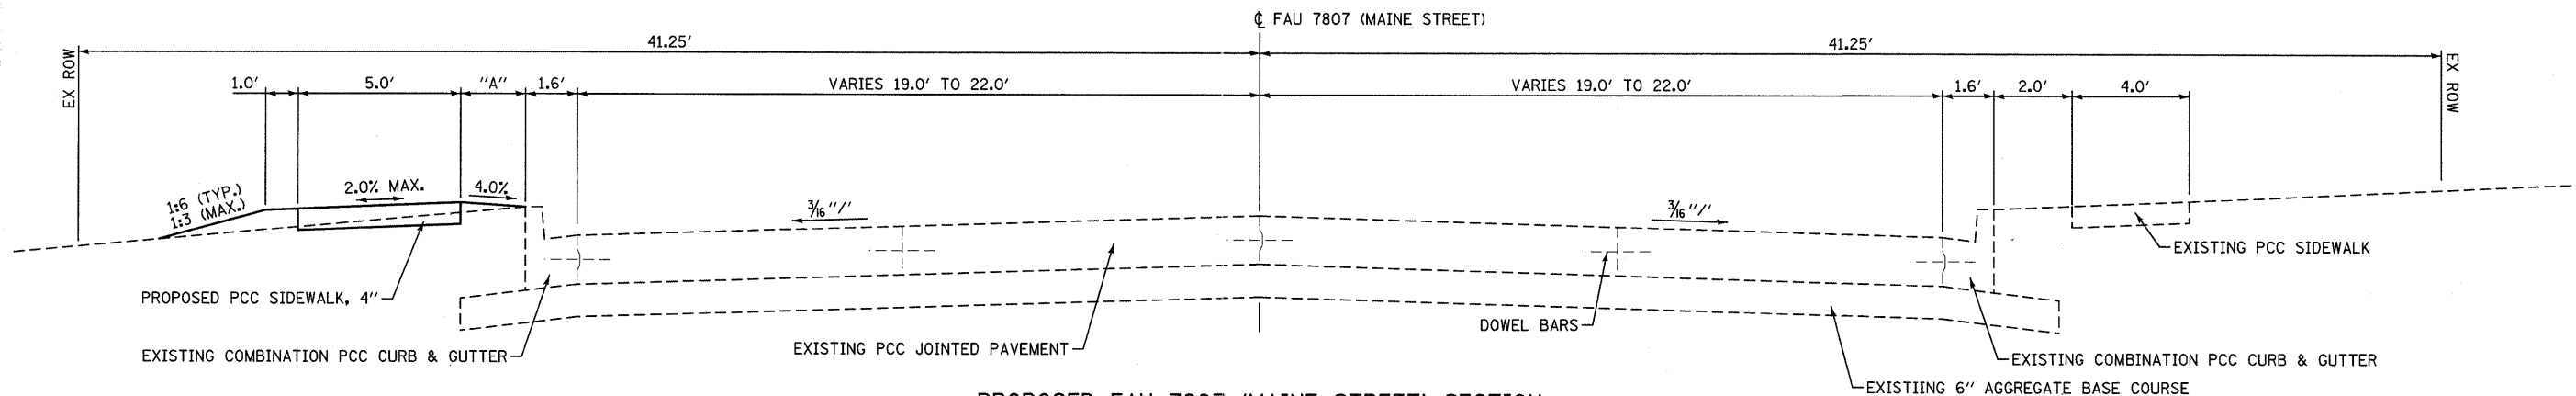

**PROPOSED FAU 7807 (MAINE STREET) SECTION**

STATION TO STATION	SIDE	"A" WIDTH
120+36.4 120+39.0	RT & LT	2 FT
120+70.0 120+80.0	RT & LT	VARIABLE
120+80.0 121+40.0	RT & LT	5 FT
121+40.0 121+50.0	RT & LT	VARIABLE

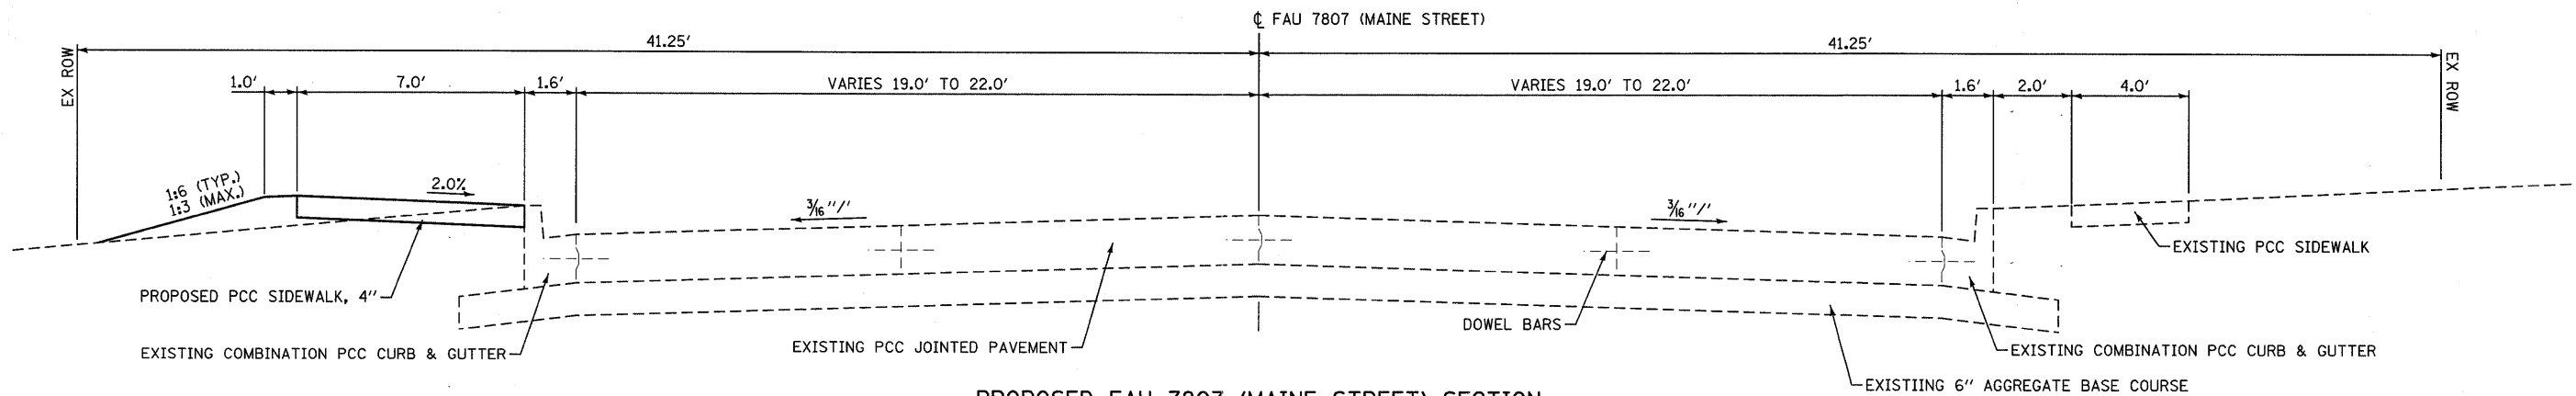

**PROPOSED FAU 7807 (MAINE STREET) SECTION**

STATION TO STATION	SIDE	"A" WIDTH
120+39.0 120+70.0	RT & LT	N/A