



PROPOSED FAU 7829 (33RD STREET) SECTION

STA 39+00.0 TO STA 40+50.0

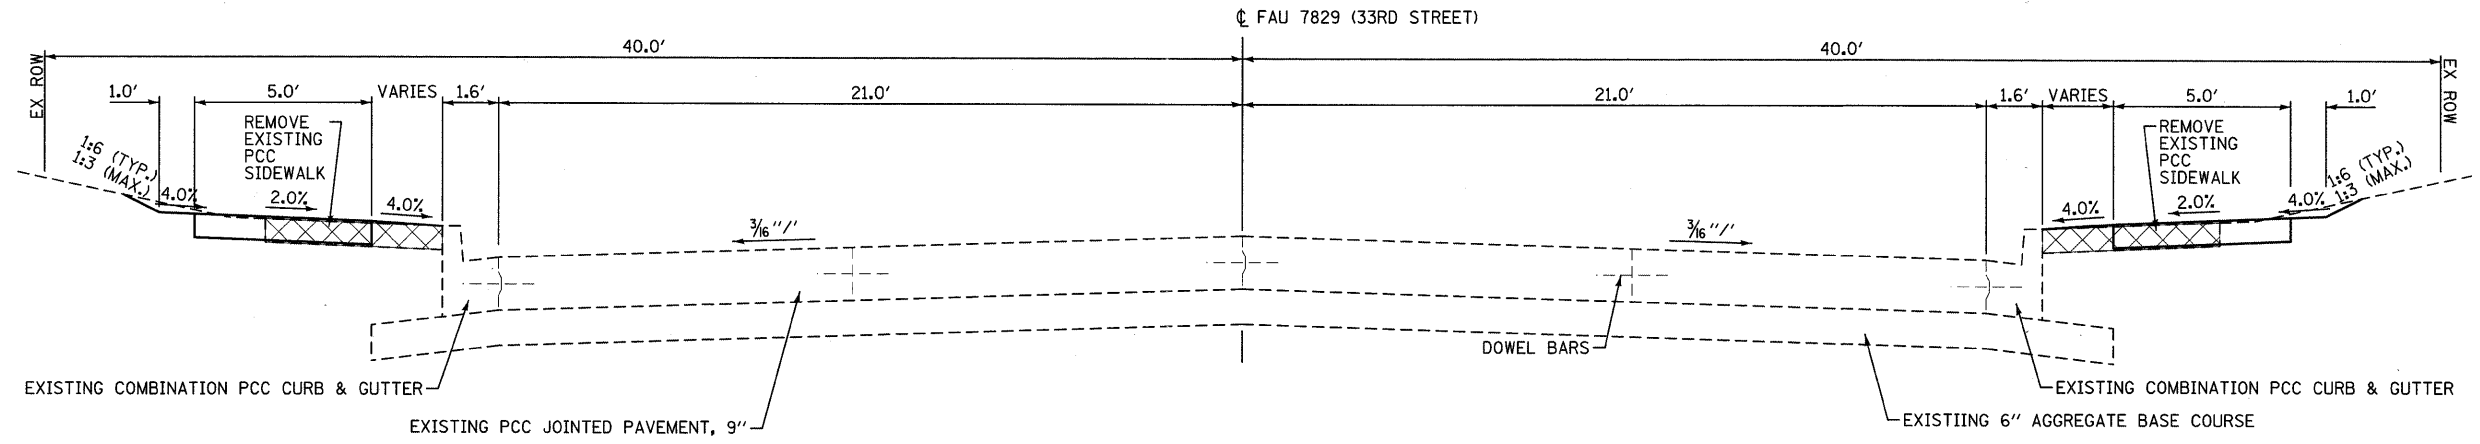

PROPOSED FAU 7829 (33RD STREET) SECTION

STA 7+86.1 TO STA 8+42.0

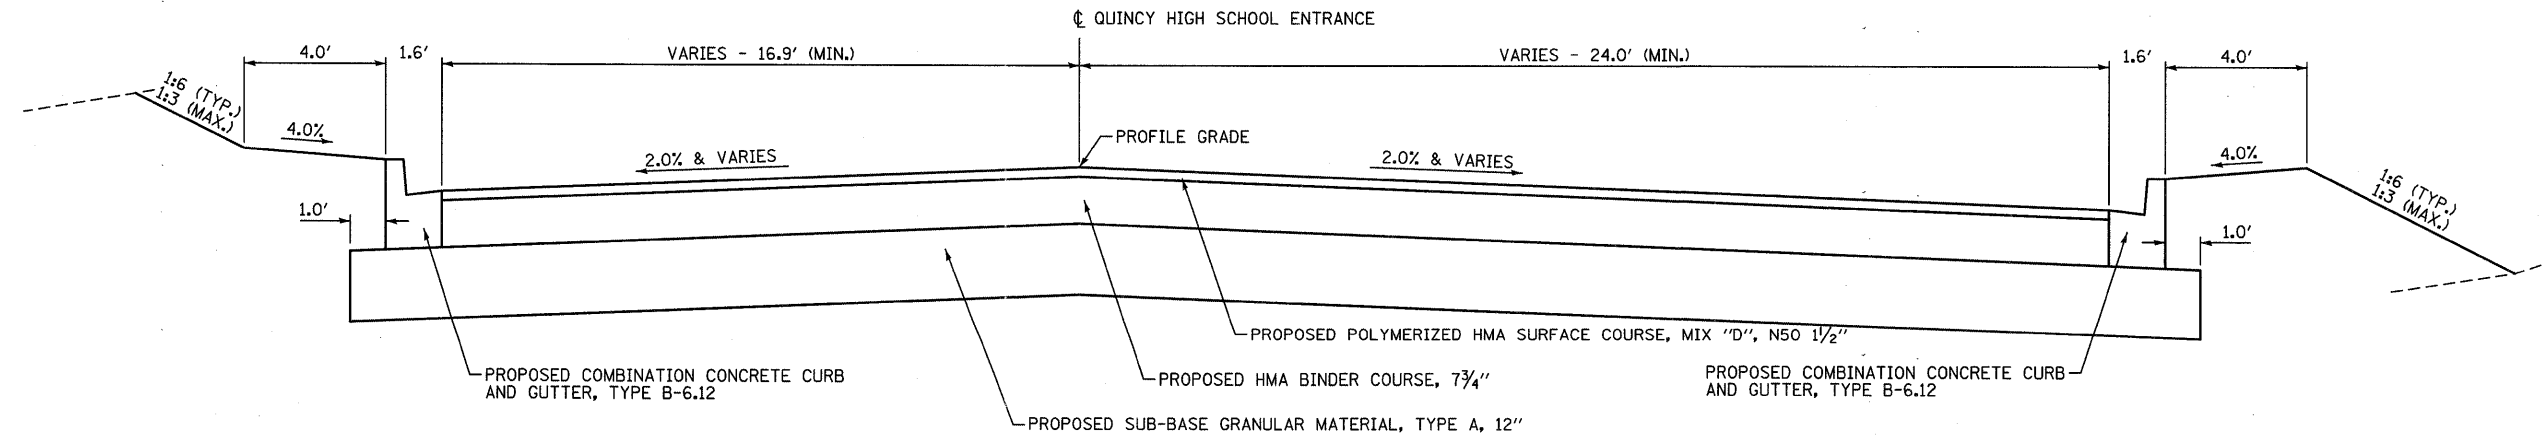

PROPOSED QUINCY HIGH SCHOOL ENTRANCE

STA 4+36.1 TO STA 4+81.0

| | | | | | | | | | | | |
|---|-----------------------------|----------------|-----------|---|----------------------------------|--------------------|-------------------------|--------------|---------------------|---------------------------|--|
| FILE NAME = | USER NAME = seb | DESIGNED - SEB | REVISED - | CITY OF QUINCY 730 MAINE STREET QUINCY, IL 62301 | PROPOSED TYPICAL SECTIONS | F.A.U. RTE. | SECTION | COUNTY | TOTAL SHEETS | SHEET NO. | |
| P:\08files\080297\05 Plans\Construction | ana\TYPSECT_080297.dgn | DRAWN - SEB | REVISED - | | | 7807 | 08-00307-00-TL | ADAMS | 50 | 9 | |
| | PLOT SCALE = 28.0000' / IN. | CHECKED - | REVISED - | | | CONTRACT NO. 93554 | | | | | |
| | PLOT DATE = 6/28/2011 | DATE - | REVISED - | | | SCALE: none | SHEET NO. 3 OF 3 SHEETS | STA. TO STA. | FED. ROAD DIST. NO. | ILLINOIS FED. AID PROJECT | |