

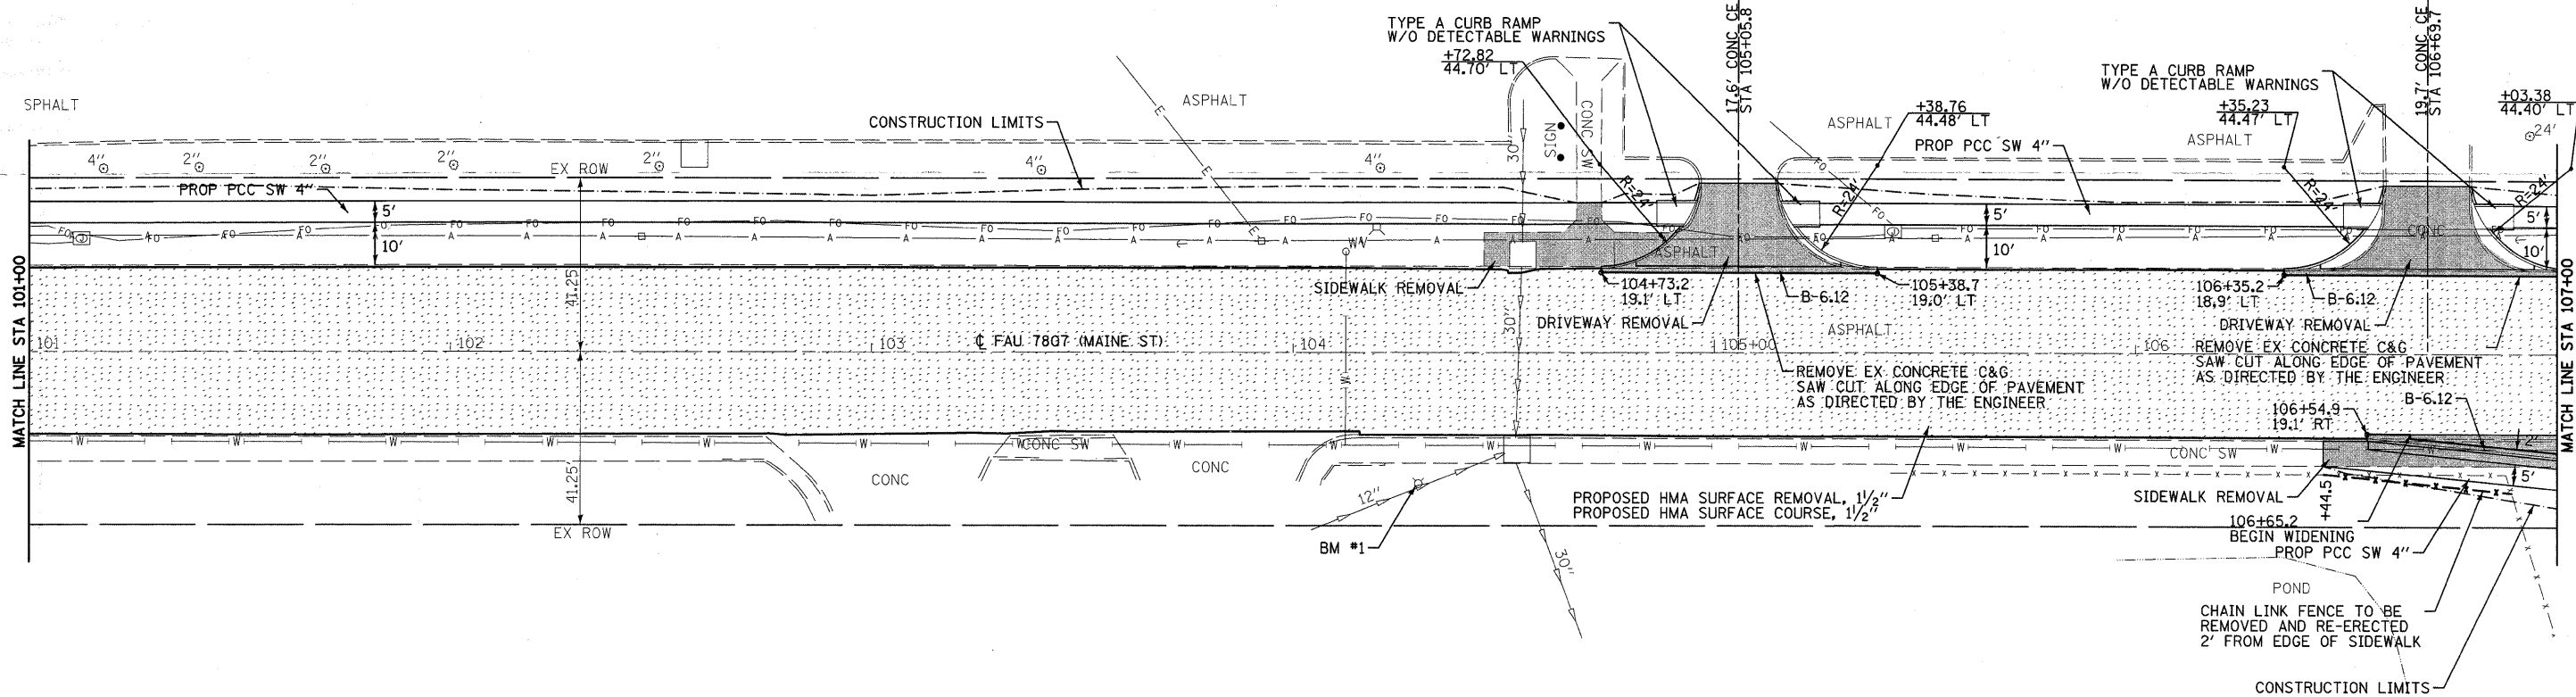


YOUNG MENS CHRISTIAN ASSN
3101 MAINE ST

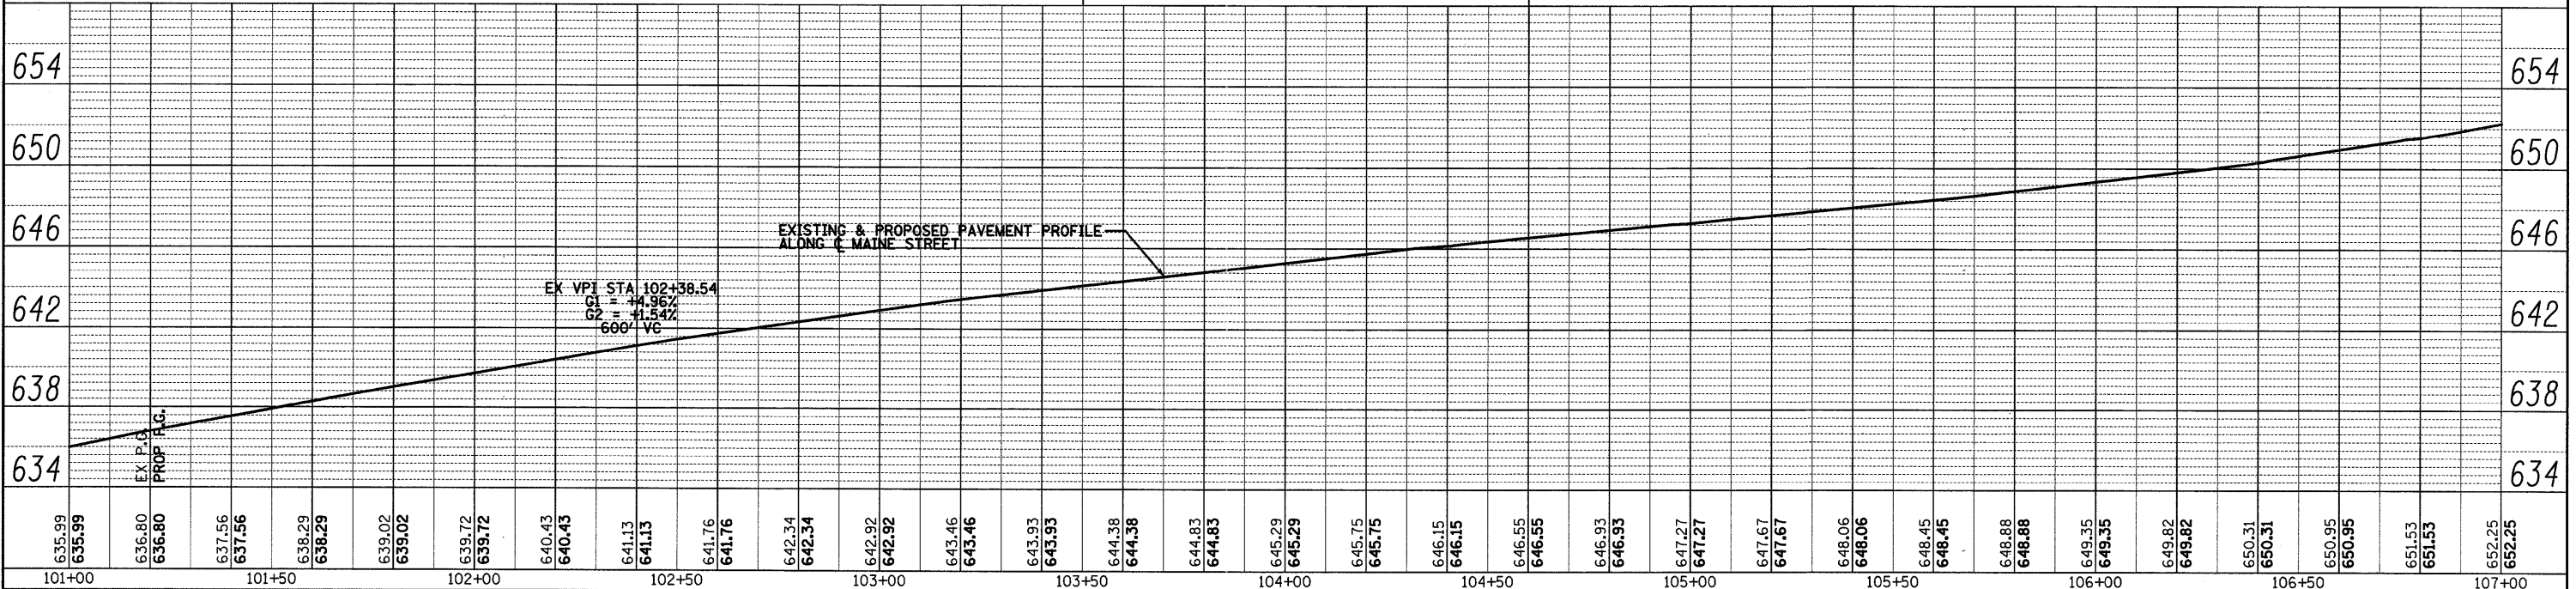

SCHOOL DISTRICT NUMBER 172, ADAMS COUNTY, ILLINOIS
3000 MAINE ST

BM #1
CHISELED X ON S.E. FLANGE BOLT OF FIRE HYDRANT
STA 104+29.7 31.2' RT
ELEVATION = 648.11

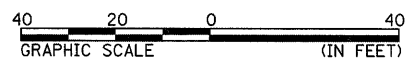

FILE NAME = P:\08files\080297\05 Plans\ConstructionPlans\PP02_080297.dgn	USER NAME = seb	DESIGNED -	REVISED -	CITY OF QUINCY 730 MAINE STREET QUINCY, IL 62301	FAU 7807 (MAINE STREET) PLAN & PROFILE	F.A.U. RTE. 7807	SECTION 08-00307-00-TL	COUNTY ADAMS	TOTAL SHEETS 50	SHEET NO. 13	
PLOT SCALE = 20.0000' / IN.	PLOT DATE = 6/28/2011	CHECKED -	REVISED -			CONTRACT NO. 93554					
		CHECKED -	REVISED -			SCALE: 1"=20' (FS) SHEET NO. 2 OF 6 SHEETS STA. 101+00 TO STA. 107+00					
		CHECKED -	REVISED -			FED. ROAD DIST. NO. ILLINOIS FED. AID PROJECT					

DATE	
BY	
SURVEYED	
ALIGNED	
CHECKED	
NOTE BOOK	
NO.	
PLAN	
NO.	

DATE	
BY	
PROFILES	
GRADES	
CHECKED	
NOTE BOOK	
NO.	