
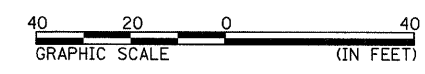


BM #2  
CHISELED X ON SSW FLANGE OF FIRE HYDRANT  
STA 10+50.7 38.1' RT  
ELEVATION = 659.64

A-109+60.15 41.25' LT (MAINE ST) =  
8+08.25 40.00' LT (33RD ST)  
B-110+40.10 41.25' LT (MAINE ST) =  
8+08.49 40.00' RT (33RD ST)

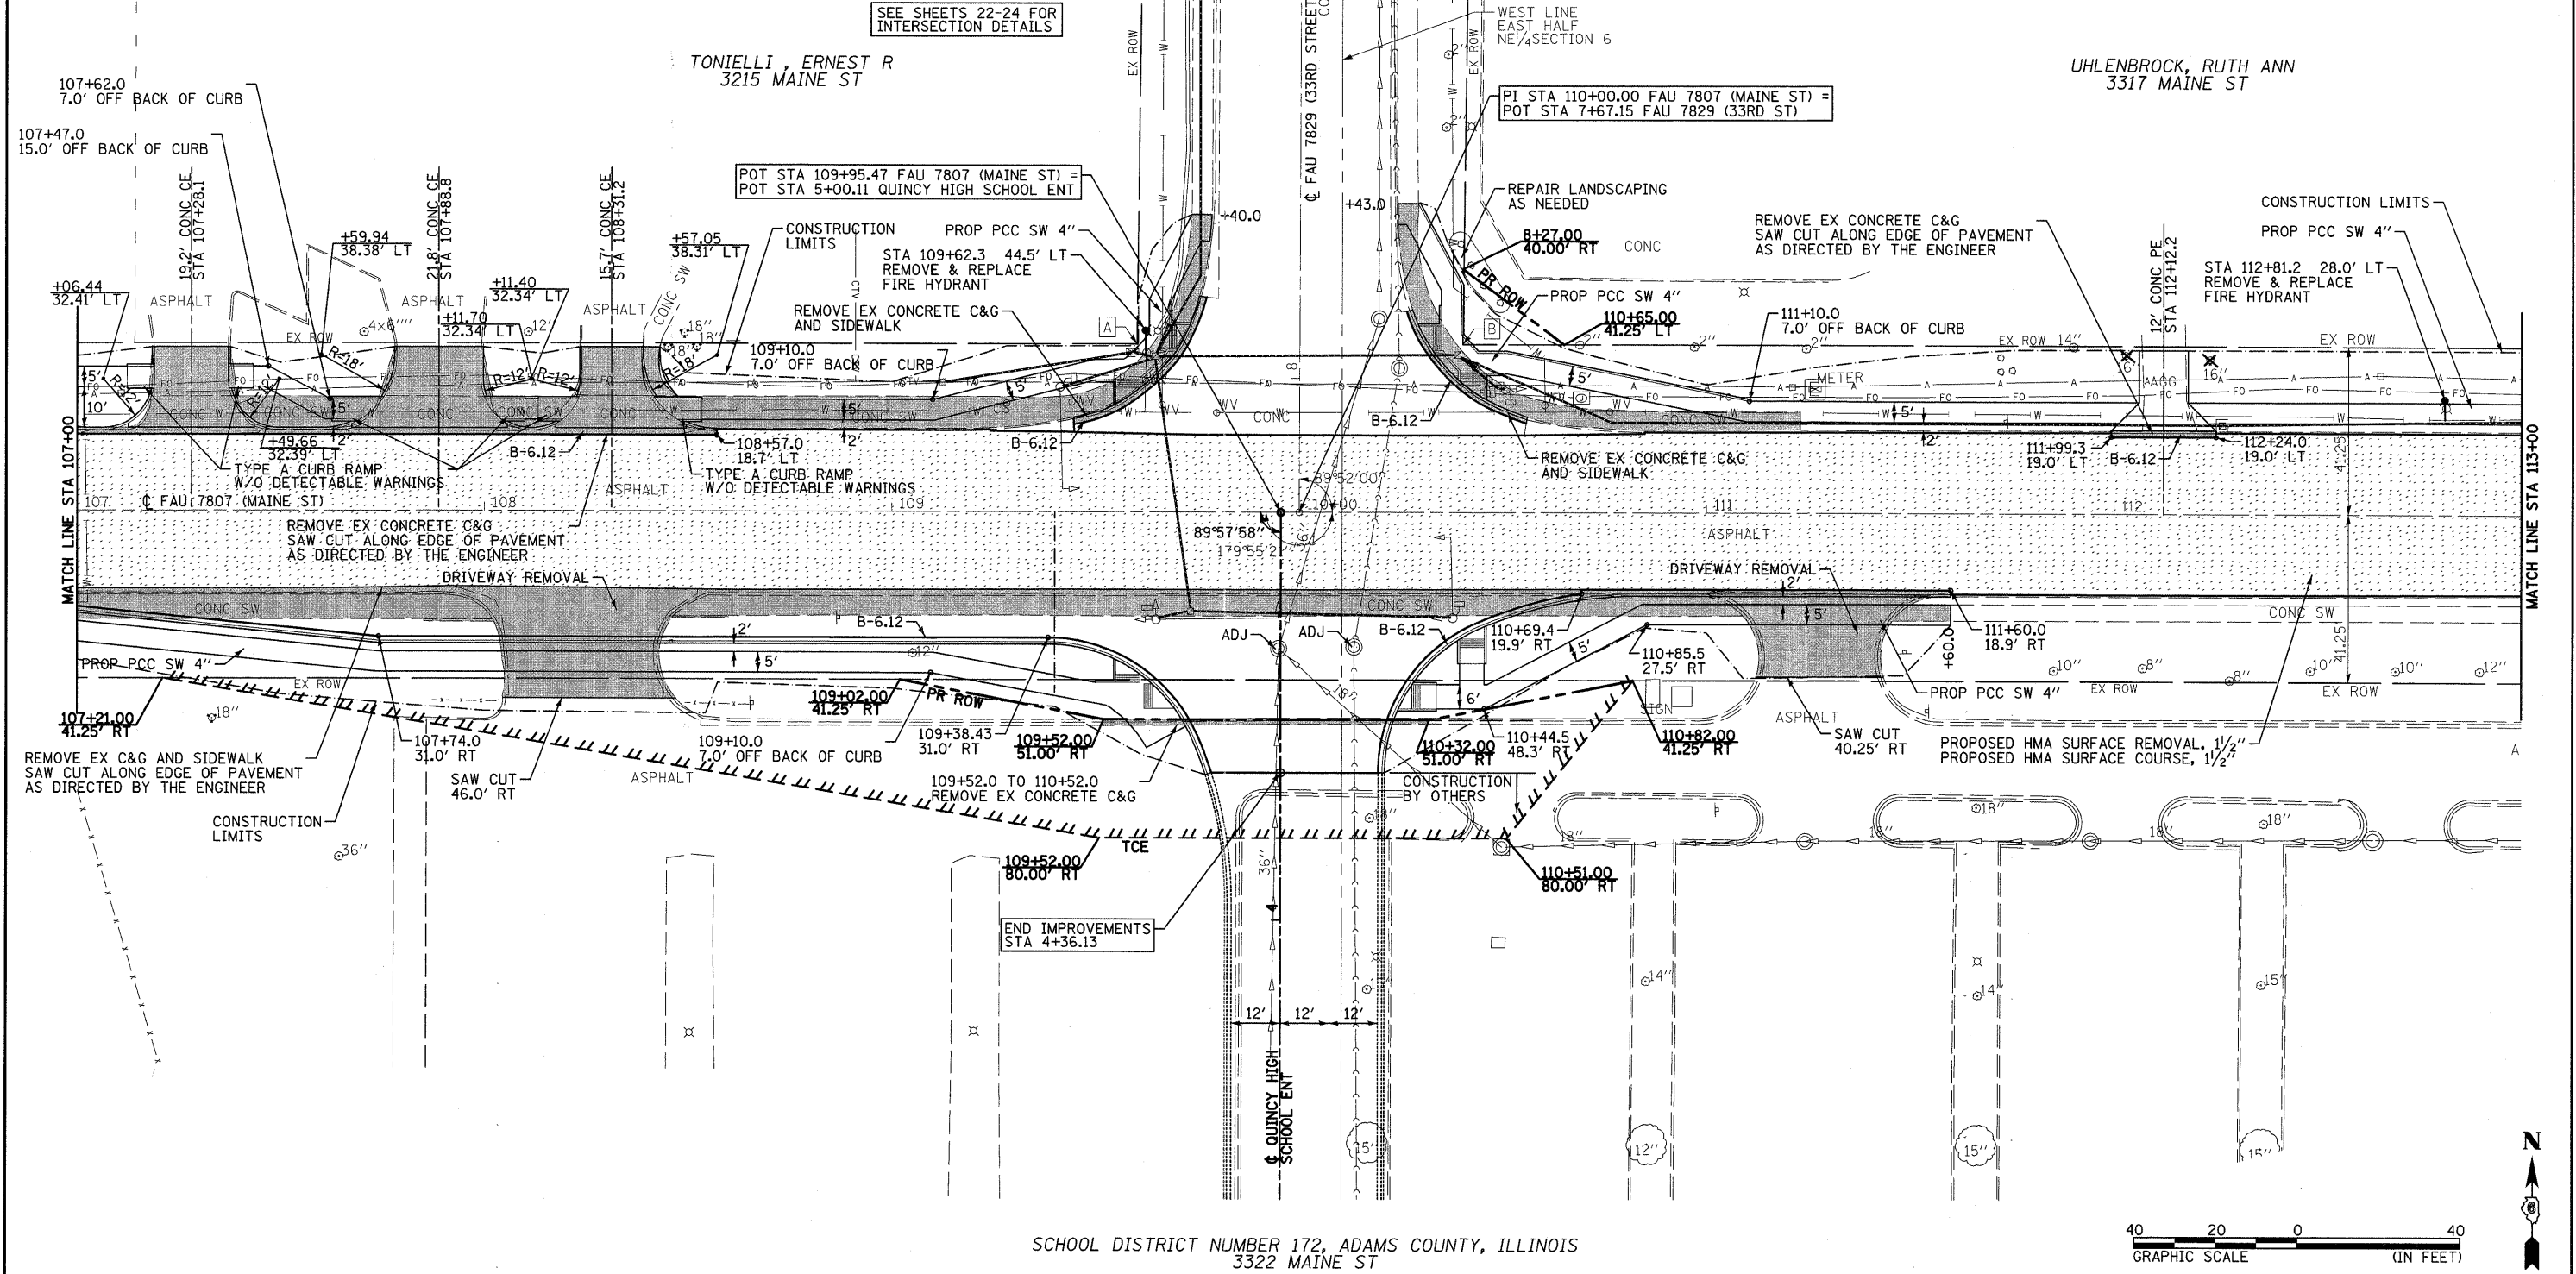

FILE NAME = P:\08files\080297\05 Plans\Construction	USER NAME = seb P:\08files\080297.dgn	DESIGNED - DRAWN -	REVISED - REVISED -	<b>CITY OF QUINCY</b> <b>730 MAINE STREET</b> <b>QUINCY, IL 62301</b>	<b>FAU 7807 (MAINE STREET)</b> <b>PLAN</b>	F.A.U. RTE. 7807	SECTION 08-00307-00-TL	COUNTY ADAMS	TOTAL SHEETS 50	SHEET NO. 14	
PLOT SCALE = 28.0000 "/>											
PLOT DATE = 6/28/2011		DATE -	REVISED -			SCALE: 1"=20' (FS)	SHEET NO. 3 OF 6 SHEETS	STA. 107+00 TO STA. 113+00	FED. ROAD DIST. NO.	ILLINOIS FED. AID PROJECT	CONTRACT NO. 93554