
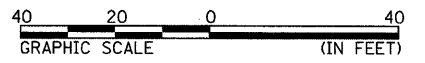


PAVEMENT MARKING LEGEND

- 1- THERMOPLASTIC PAVEMENT MARKING - LINE 5" - DOUBLE YELLOW SOLID
- 2- THERMOPLASTIC PAVEMENT MARKING - LINE 5" - DOUBLE YELLOW SKIP DASH / SOLID
- 3- PREFORMED PLASTIC PAVEMENT MARKING, TYPE B - INLAID - LETTERS AND SYMBOLS - LARGE ARROW WHITE
- 4- THERMOPLASTIC PAVEMENT MARKING - LINE 6" - WHITE SOLID
- 5- PREFORMED PLASTIC PAVEMENT MARKING, TYPE B - INLAID - LINE 24" - WHITE SOLID
- 6- PREFORMED PLASTIC PAVEMENT MARKING, TYPE B - INLAID - LINE 12" - WHITE SOLID
- 7- URETHANE PAVEMENT MARKING - LINE 5" - DOUBLE YELLOW SOLID
- 8- URETHANE PAVEMENT MARKING - LINE 24" - WHITE SOLID
- 9- URETHANE PAVEMENT MARKING - LETTERS AND SYMBOLS - LARGE ARROW WHITE
- 10- URETHANE PAVEMENT MARKING - LINE 12" - WHITE SOLID

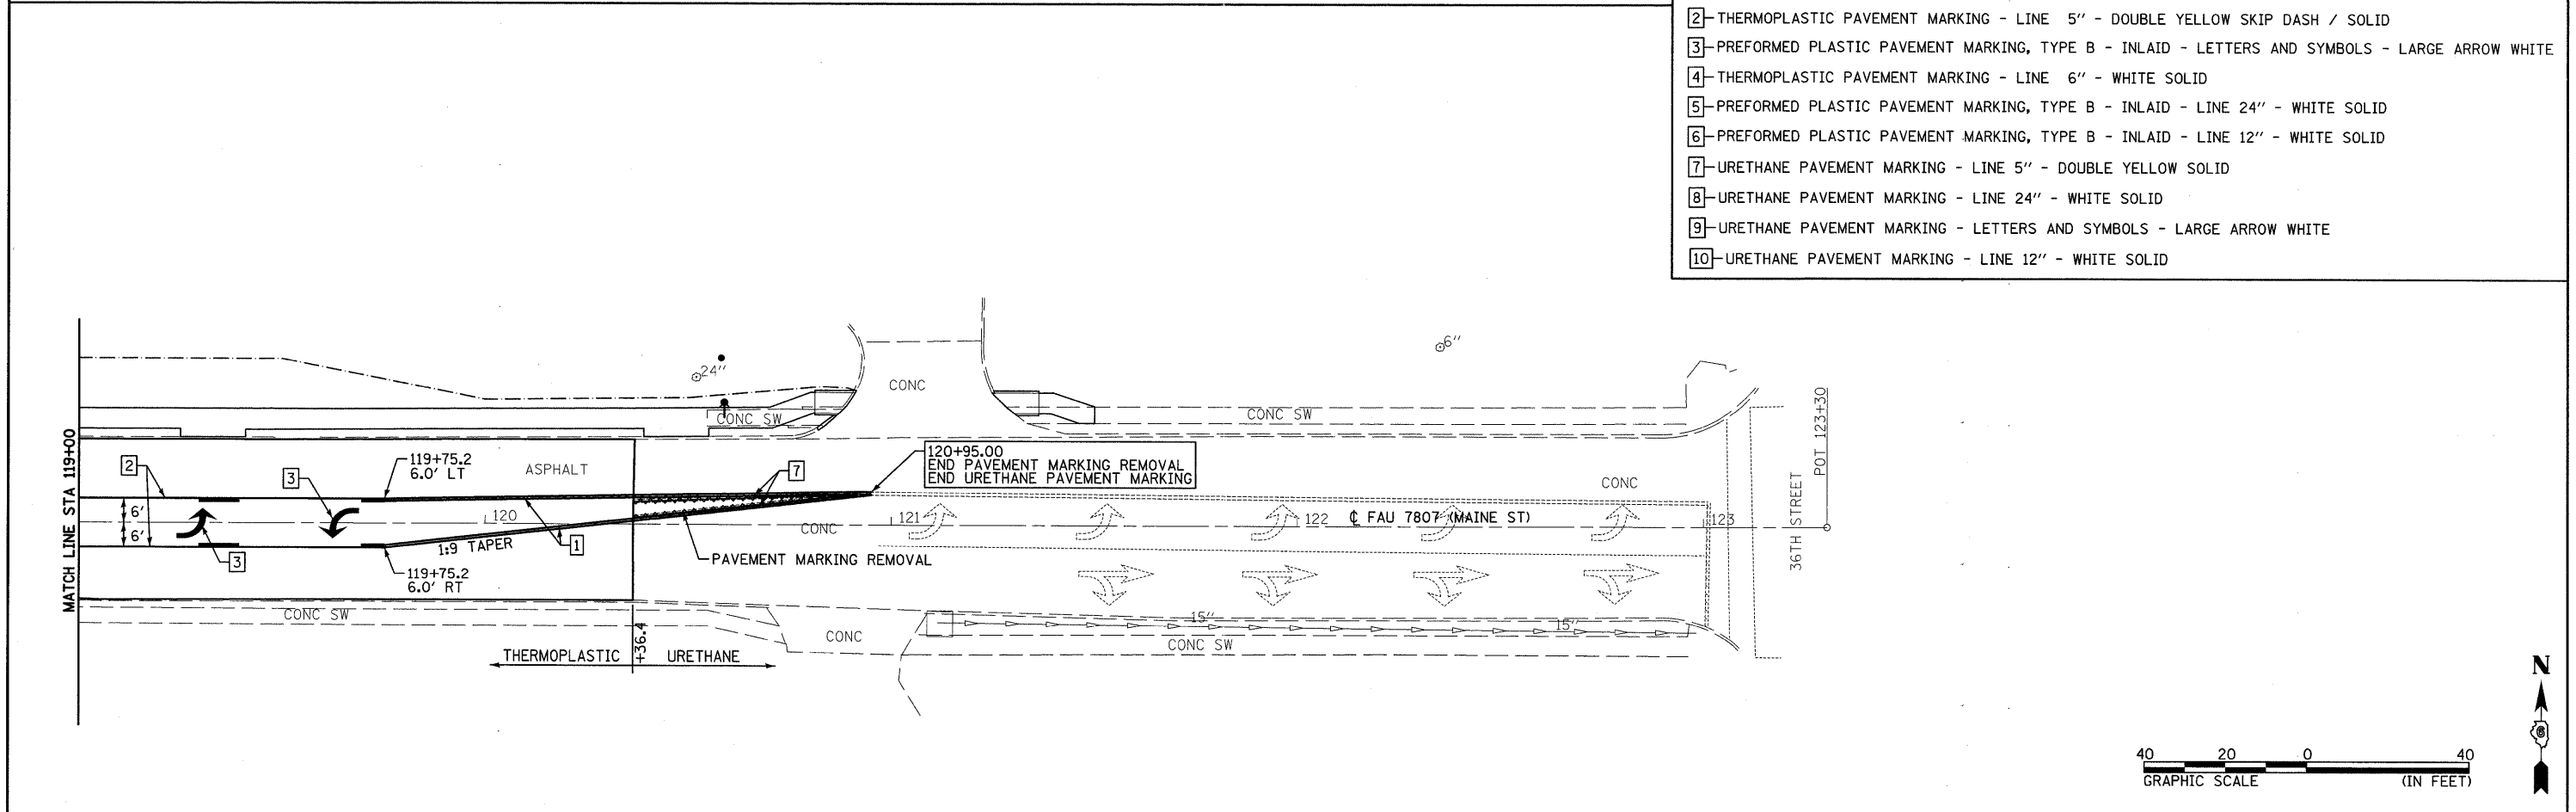

FILE NAME = P:\08f\1es\080297\25 Plans\Construction Plans\PM23_080297.dgn	USER NAME = seb	DESIGNED -	REVISED -	CITY OF QUINCY 730 MAINE STREET QUINCY, IL 62301	FAU 7807 (MAINE STREET) PAVEMENT MARKING PLAN	F.A.U. RTE. 7807	SECTION 08-00307-00-TL	COUNTY ADAMS	TOTAL SHEETS 50	SHEET NO. 27		
PLOT SCALE = 28.0000' / IN.	PLOT DATE = 6/28/2011	DRAWN -	REVISED -			SCALE: 1"=20' (FS)	SHEET NO. 3 OF 3 SHEETS	STA. 113+00	TO STA. 123+00	CONTRACT NO. 93554		
		CHECKED -	REVISED -							ILLINOIS FED. AID PROJECT		
		DATE -	REVISED -									