


FINAL SURVEY PLOTTED DATE BY SURVEYED SURVEY PLOTTED DATE BY SURVEYED SURVEY PLOTTED DATE BY

ORIGINAL SURVEY PLOTTED DATE BY SURVEYED SURVEY PLOTTED DATE BY SURVEYED SURVEY PLOTTED DATE BY

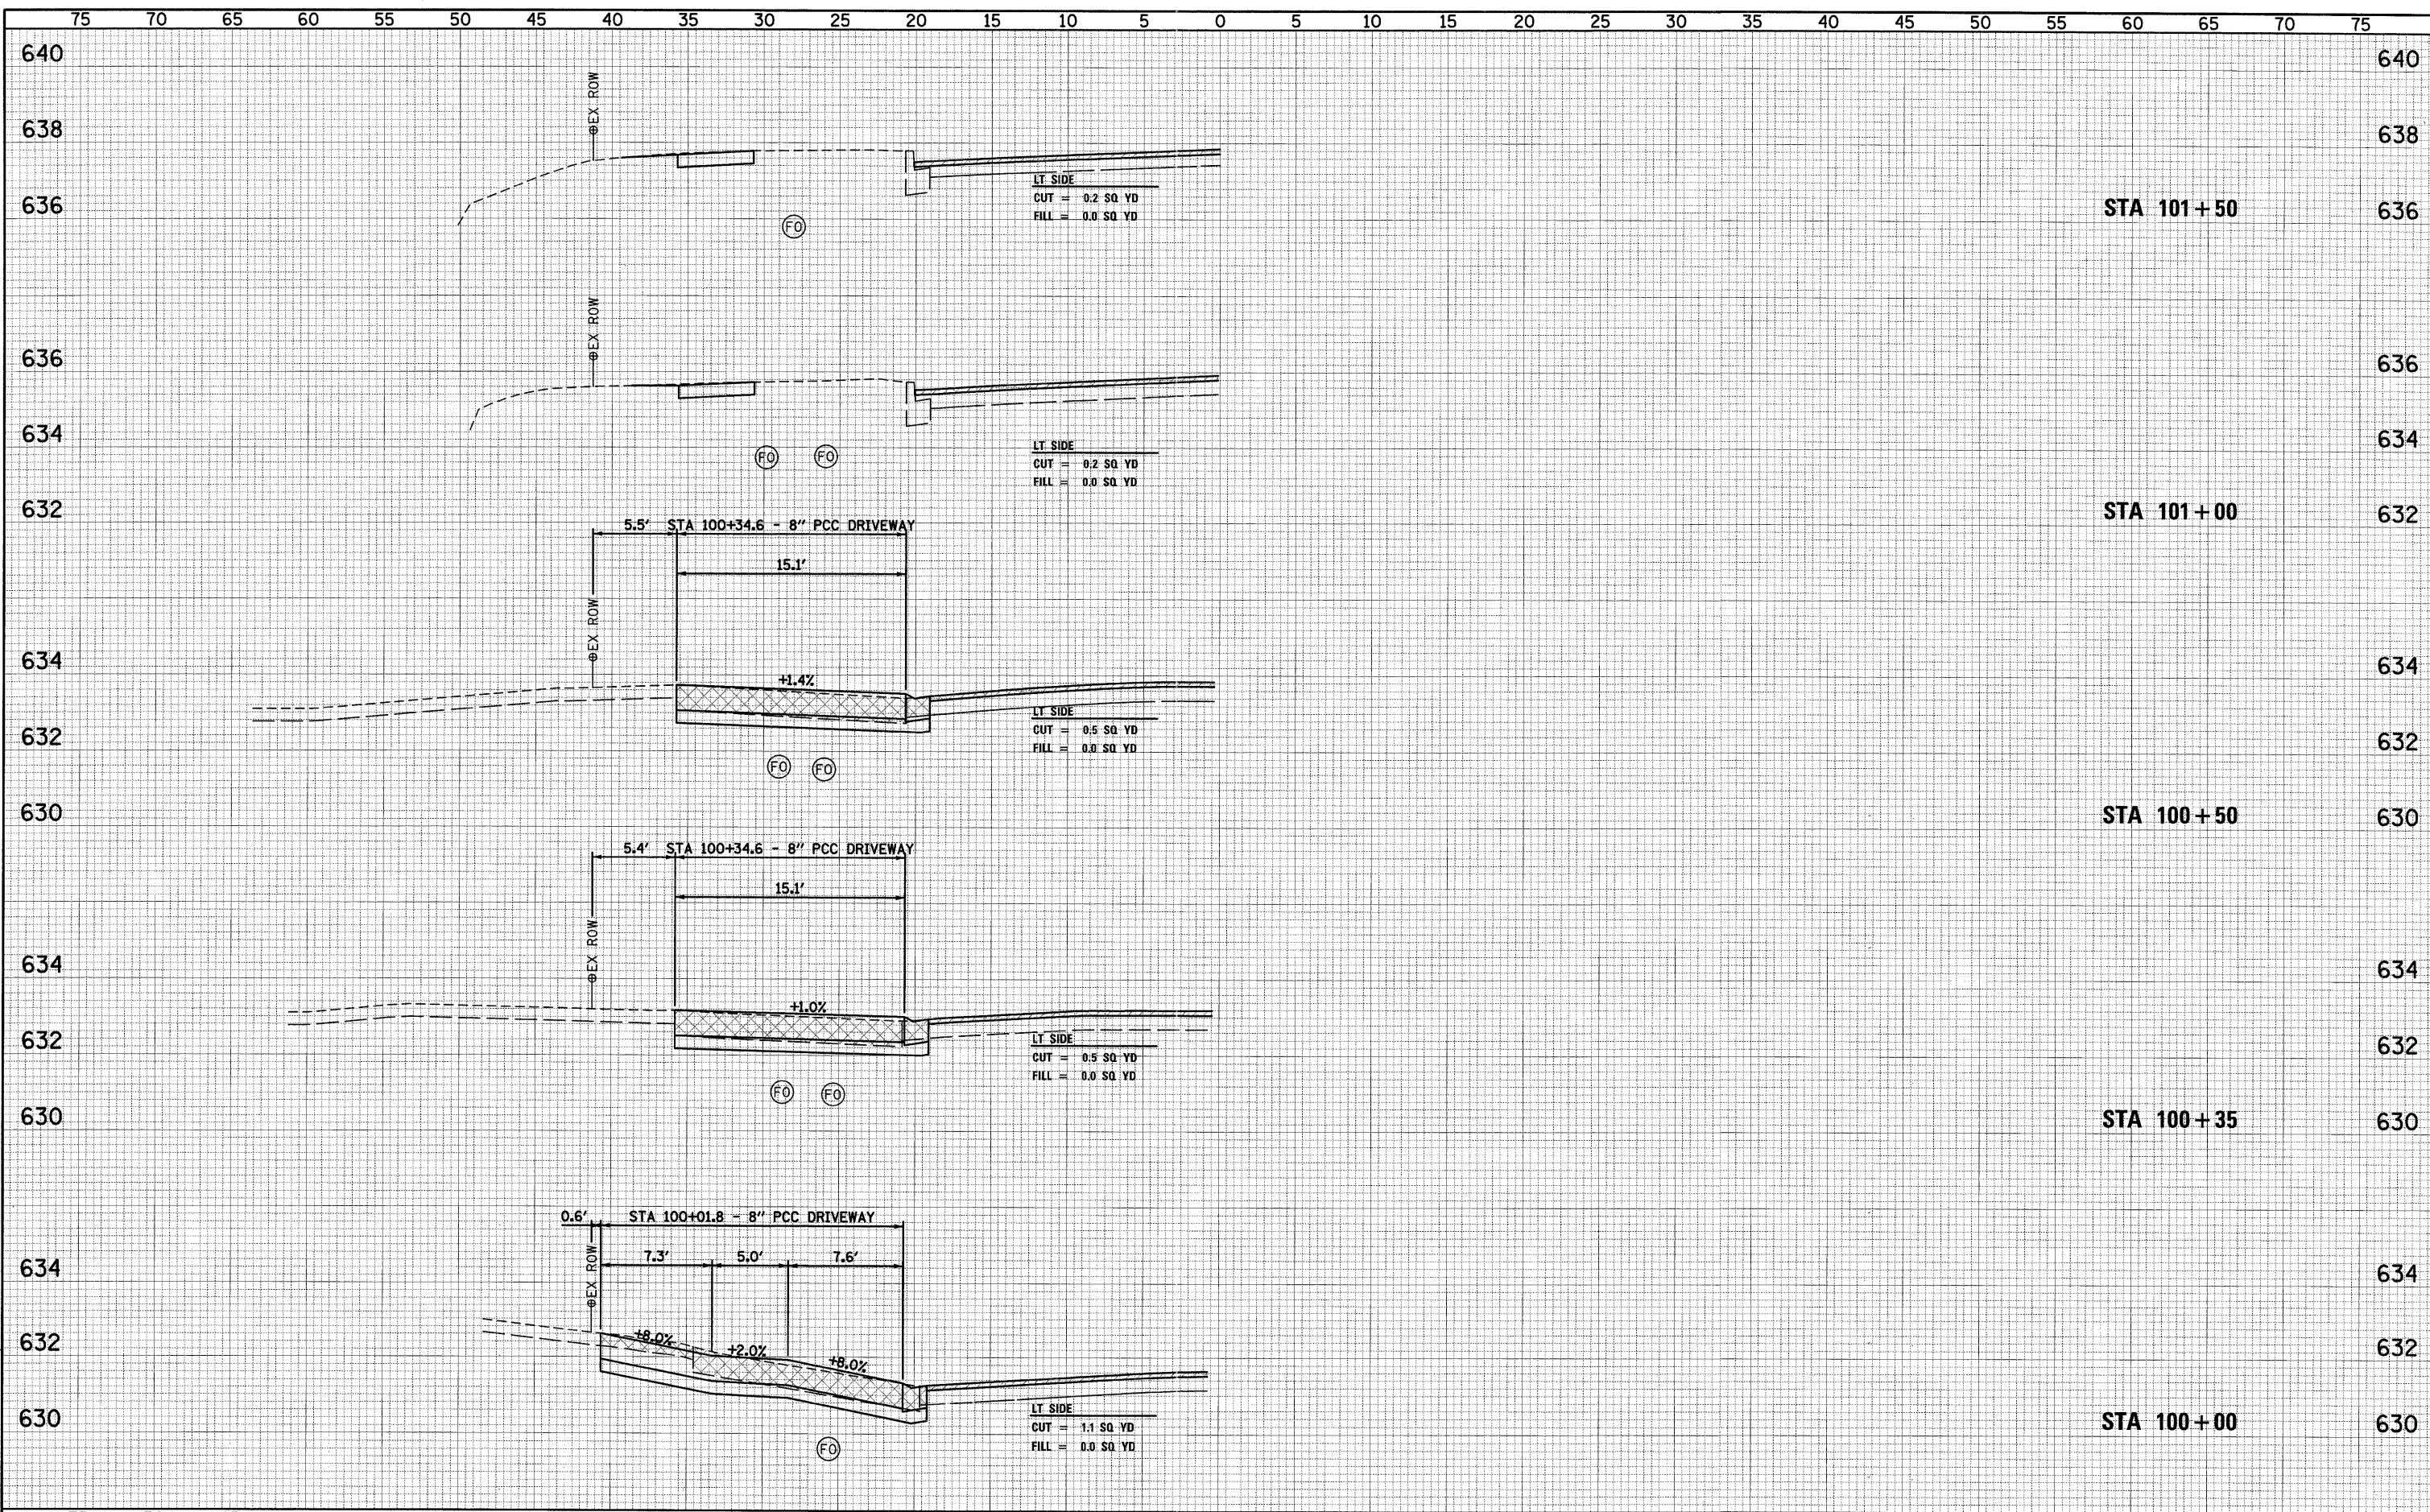

FILE NAME = P:\08Files\080297\05 Plans\Construction\Plans\X...080297.dgn	USER NAME = seb	DESIGNED -	REVISED -	CITY OF QUINCY 730 MAINE STREET QUINCY, IL 62301	FAU 7807 (MAINE STREET) CROSS SECTIONS STA 100+00 TO STA 101+50			F.A.U. RTE. 7807	SECTION 08-00307-00-TL	COUNTY ADAMS	TOTAL SHEETS 50	SHEET NO. 36
PLOT SCALE = 5.0000' / IN.	PLOT DATE = 6/28/2011	CHECKED -	REVISED -		SCALE:	SHEET NO. OF SHEETS	STA. 100+00 TO STA. 101+50	CONTRACT NO. 3554				
		DRAWN -	REVISED -		FED. ROAD DIST. NO. ILLINOIS FED. AID PROJECT							
		CHECKED -	REVISED -									