


DATE \_\_\_\_\_ BY \_\_\_\_\_  
 SURVEYED \_\_\_\_\_  
 SURVEY \_\_\_\_\_  
 TEMPLATE \_\_\_\_\_  
 NOTE BOOK \_\_\_\_\_  
 AREAS CHECKED \_\_\_\_\_  
 NO. \_\_\_\_\_

DATE \_\_\_\_\_ BY \_\_\_\_\_  
 ORIGINAL SURVEY \_\_\_\_\_  
 SURVEY \_\_\_\_\_  
 TEMPLATE \_\_\_\_\_  
 NOTE BOOK \_\_\_\_\_  
 AREAS CHECKED \_\_\_\_\_  
 NO. \_\_\_\_\_

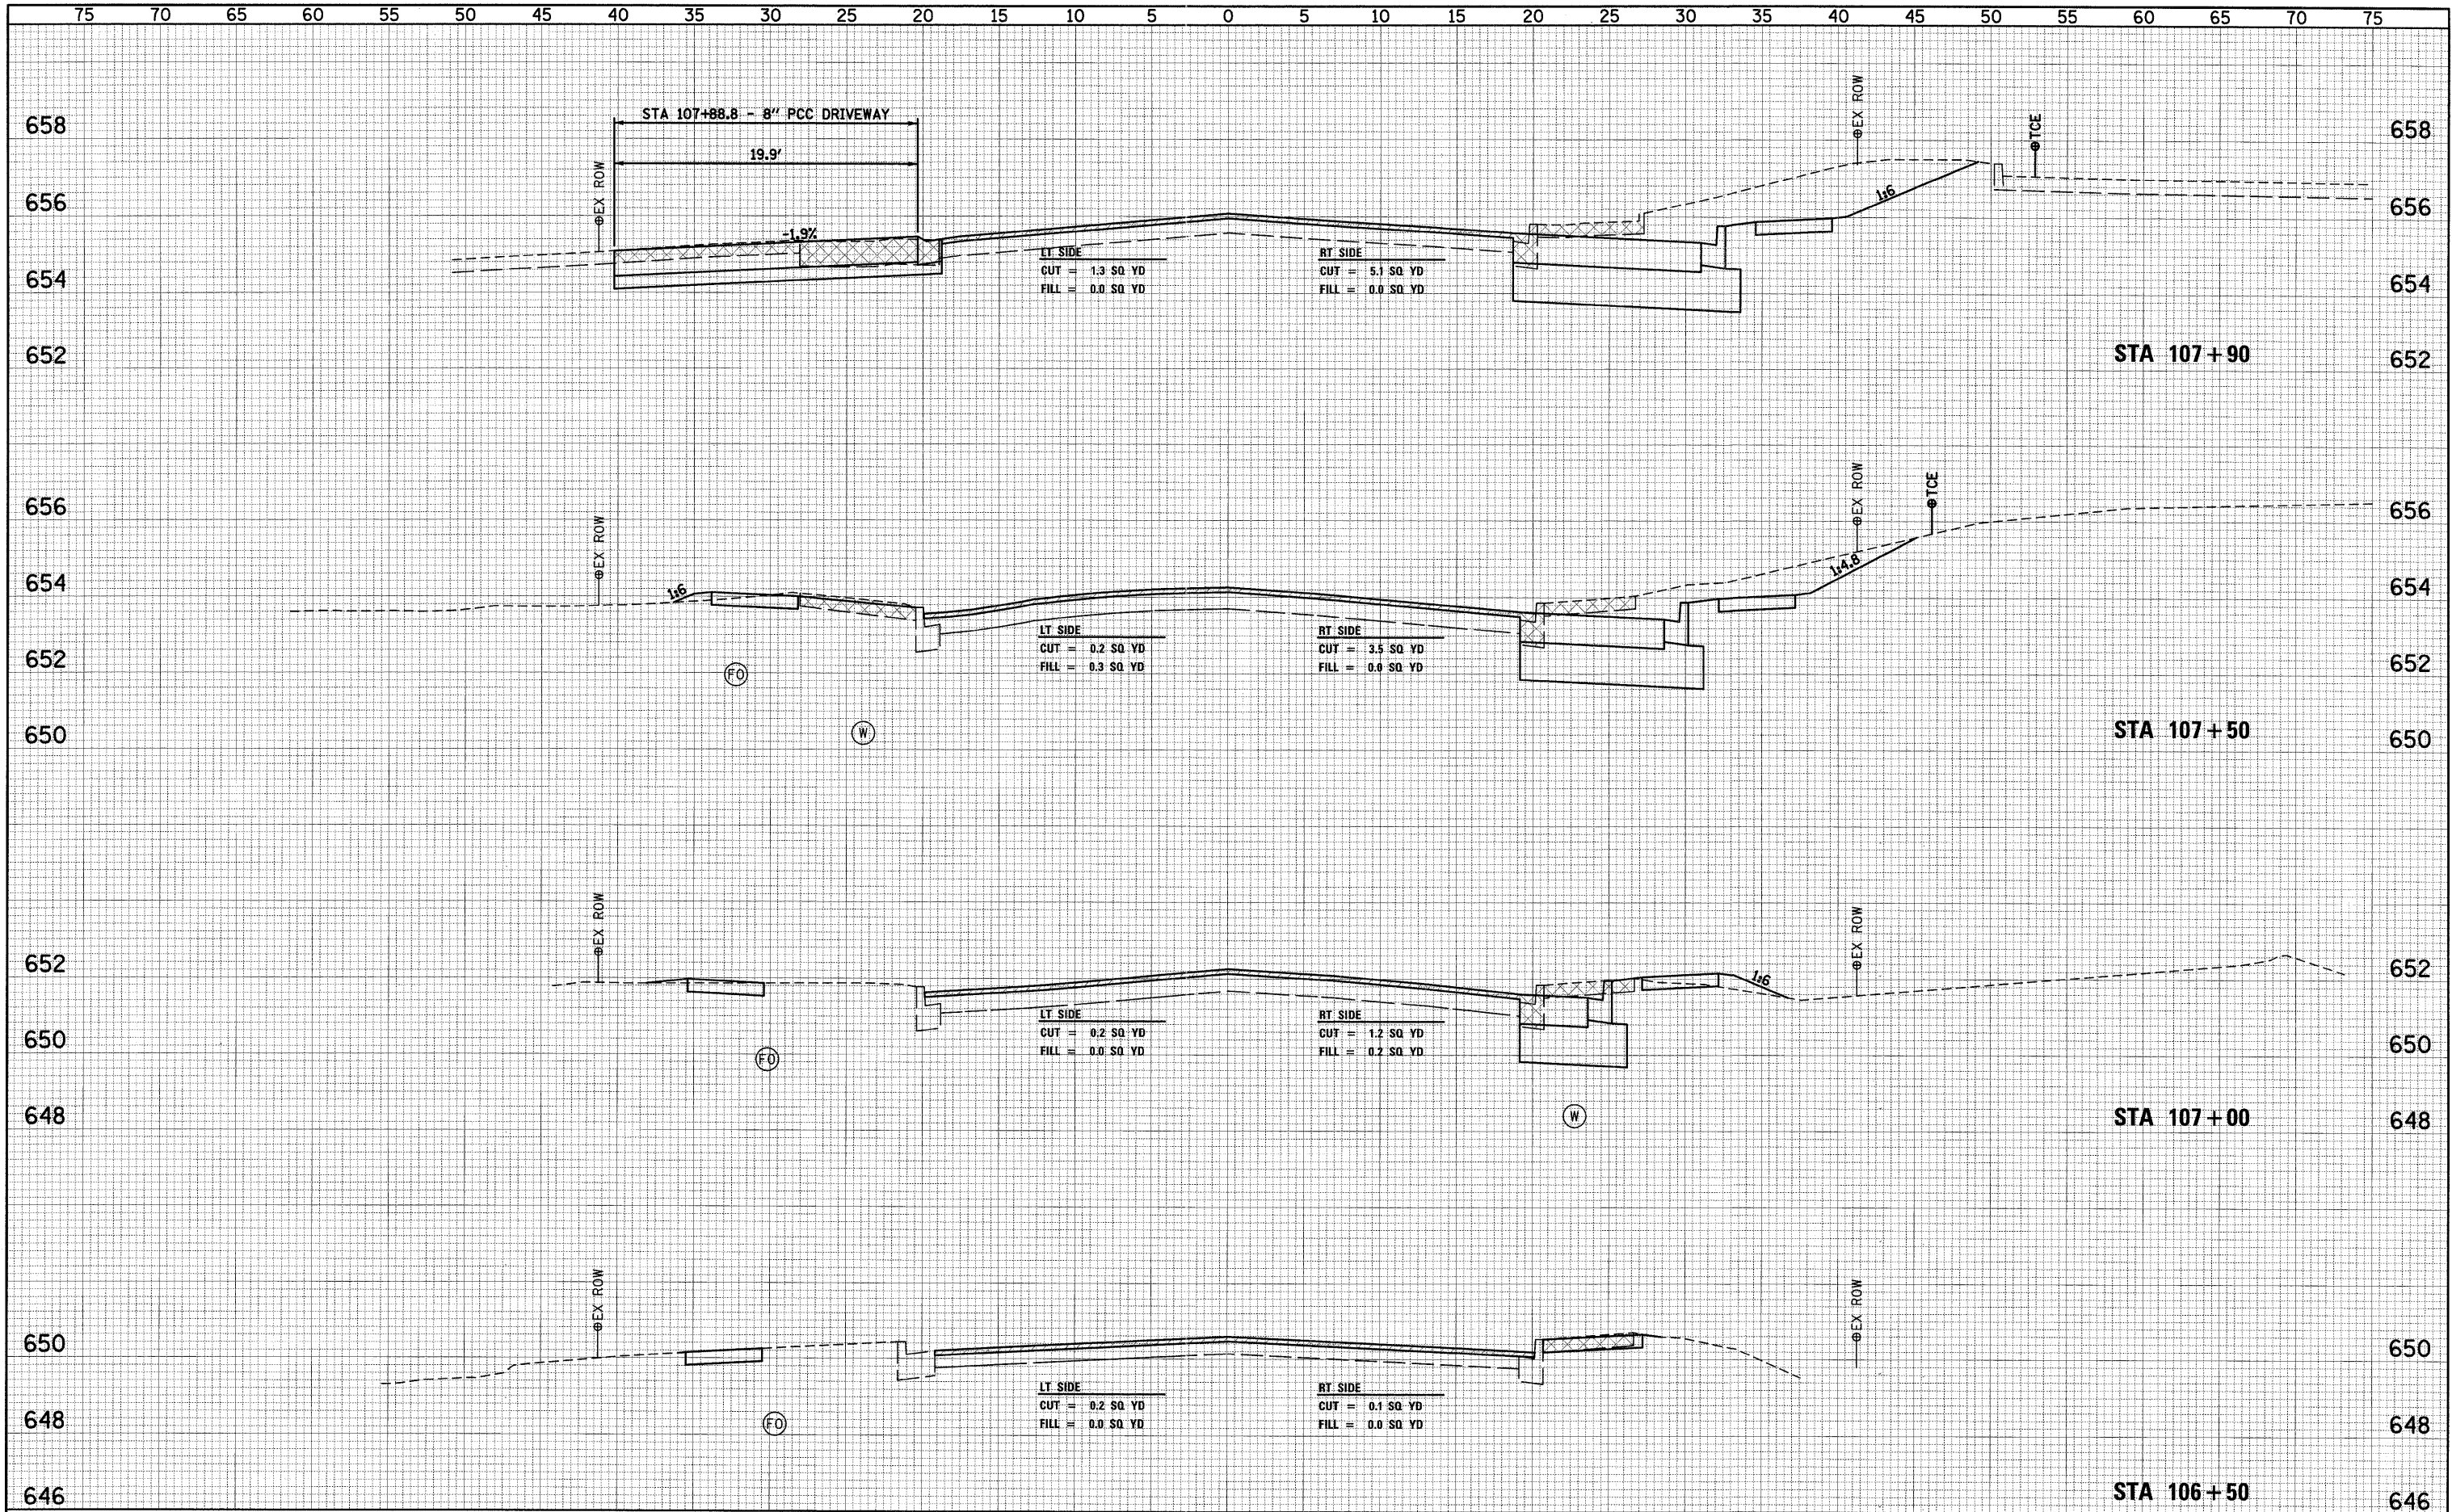

FILE NAME =	USER NAME = seb	DESIGNED -	REVISED -	<b>CITY OF QUINCY 730 MAINE STREET QUINCY, IL 62301</b>	<b>FAU 7807 (MAINE STREET) CROSS SECTIONS STA 106+50 TO STA 108+00</b>	F.A.U. RTE.	SECTION	COUNTY	TOTAL SHEETS	SHEET NO.	
P:\08Files\08024\05 Plans\ConstructionPlans\XS_080247.dgn	PLOT SCALE = 5.0000' / IN.	CHECKED -	REVISED -			7807	08-00307-00-TL	ADAMS	50	39	
PLOT DATE = 6/26/2011	CHECKED -	REVISED -	REVISED -			CONTRACT NO. 3554					
						SCALE: SHEET NO. OF SHEETS STA. 106+50 TO STA. 108+00		FED. ROAD DIST. NO. ILLINOIS FED. AID PROJECT			