


|          |  |
|----------|--|
| DATE     |  |
| BY       |  |
| DESIGNED |  |
| CHECKED  |  |
| PLotted  |  |
| SCALE    |  |
| DATE     |  |
| NO.      |  |

|          |  |
|----------|--|
| DATE     |  |
| BY       |  |
| DESIGNED |  |
| CHECKED  |  |
| PLotted  |  |
| SCALE    |  |
| DATE     |  |
| NO.      |  |

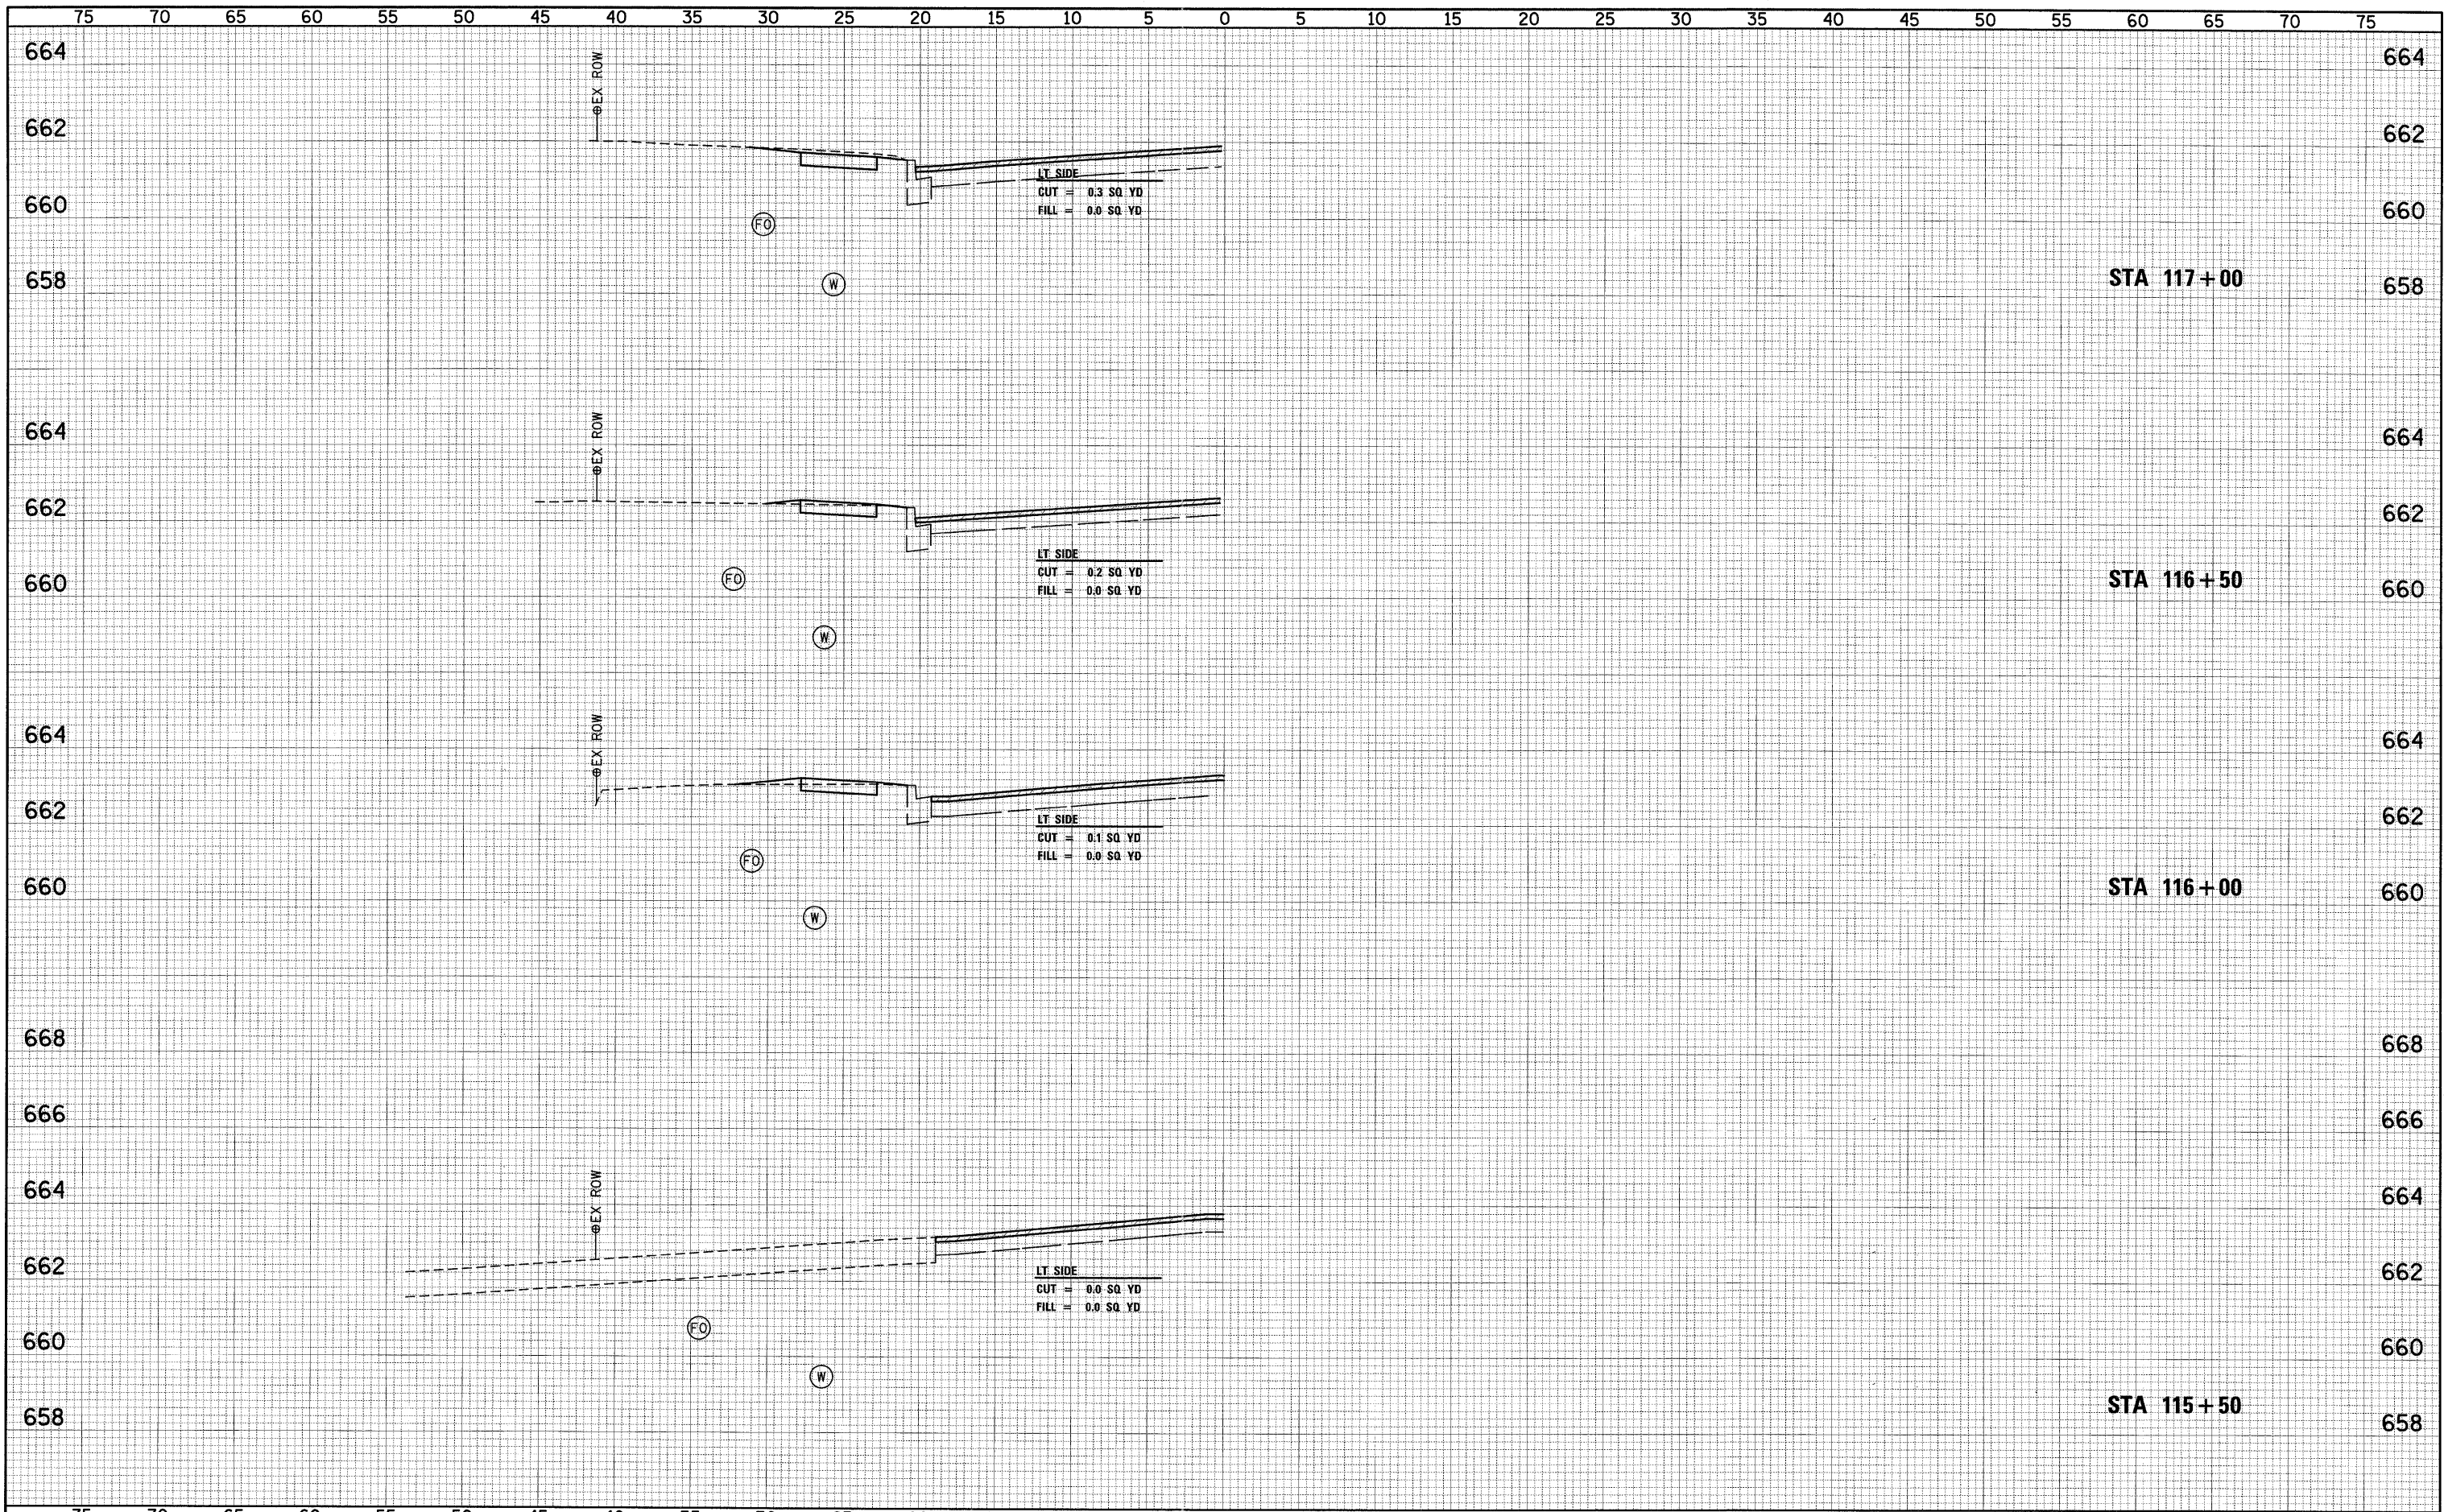

|   |                       |            |           |   |  |                  |                        |                            |                     |                           |                   |
|---|-----------------------|------------|-----------|---|--|------------------|------------------------|----------------------------|---------------------|---------------------------|-------------------|
| FILE NAME = P:\08Files\080297\05 Plans\ConstructionPlans\X1 | USER NAME = srb       | DESIGNED - | REVISED - | <b>CITY OF QUINCY</b><br><b>730 MAINE STREET</b><br><b>QUINCY, IL 62301</b> | <b>FAU 7807 (MAINE STREET) CROSS SECTIONS</b><br><b>STA 115+50 TO STA 117+00</b> | F.A.U. RTE. 7807 | SECTION 08-00307-00-TL | COUNTY ADAMS               | TOTAL SHEETS 50     | SHEET NO. 47              |                   |
| PLOT SCALE = 5,0000' / IN.                                  | PLOT DATE = 6/28/2011 | CHECKED -  | REVISED - |   |  | SCALE:           | SHEET NO. OF SHEETS    | STA. 115+50 TO STA. 117+00 | FED. ROAD DIST. NO. | ILLINOIS FED. AID PROJECT | CONTRACT NO. 3554 |
|   |                       | DRAWN -    | REVISED - |   |  |                  |                        |                            |                     |                           |                   |
|   |                       | CHECKED -  | REVISED - |   |  |                  |                        |                            |                     |                           |                   |