


EXISTING TYPICAL SECTION

STA 22+96.03 TO STA 25+06.39
(NOT TO SCALE)

LEGEND

- ① EXISTING HOT-MIX ASPHALT ROADWAY, 2-1/4" ON 7" PCC BASE
- ② EXISTING CONCRETE CURB TYPE B
- ③ EXISTING PORTLAND CEMENT CONCRETE SIDEWALK
- ④ EXISTING LAWN AREA

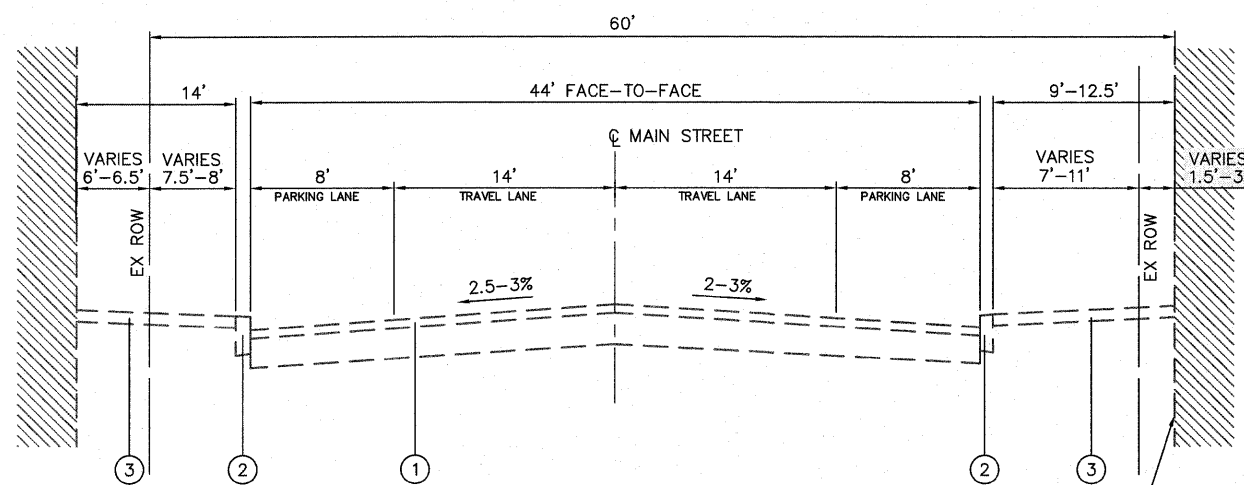

EXISTING TYPICAL SECTION

STA 22+29.00 TO STA 22+96.03
(NOT TO SCALE)

FILE NAME = H:\P\25040\DWG\PHASE 1\25040 - TYPICAL SECTIONS.DWG	USER NAME = ASHLEIGH ENGELMANN	DESIGNED - SLW	REVISED -	STATE OF ILLINOIS DEPARTMENT OF TRANSPORTATION	EXISTING TYPICAL SECTIONS			F.A.U. RTE.	SECTION	COUNTY	TOTAL SHEETS	SHEET NO.
	PLOT SCALE = 4 1/8" = 1'	CHECKED - TLC	REVISED -					9302	06-0045-00-SW	MONROE	24	5
PLOT DATE = 2011-05-10	DATE - 2010-06-11	REVISED -	SCALE:		SHEET NO. 1 OF 1 SHEETS	STA.	TO STA.	COLUMBIA ILLINOIS FED. AID PROJECT				
							CONTRACT NO. 97468					