


FINAL SURVEY NO.	
SURVEYED BY	
PLOTTED BY	
DATE	
NOTE BOOK NO.	
AREAS CHECKED	

ORIGINAL SURVEY NO.	
SURVEYED BY	
PLOTTED BY	
DATE	
NOTE BOOK NO.	
AREAS CHECKED	

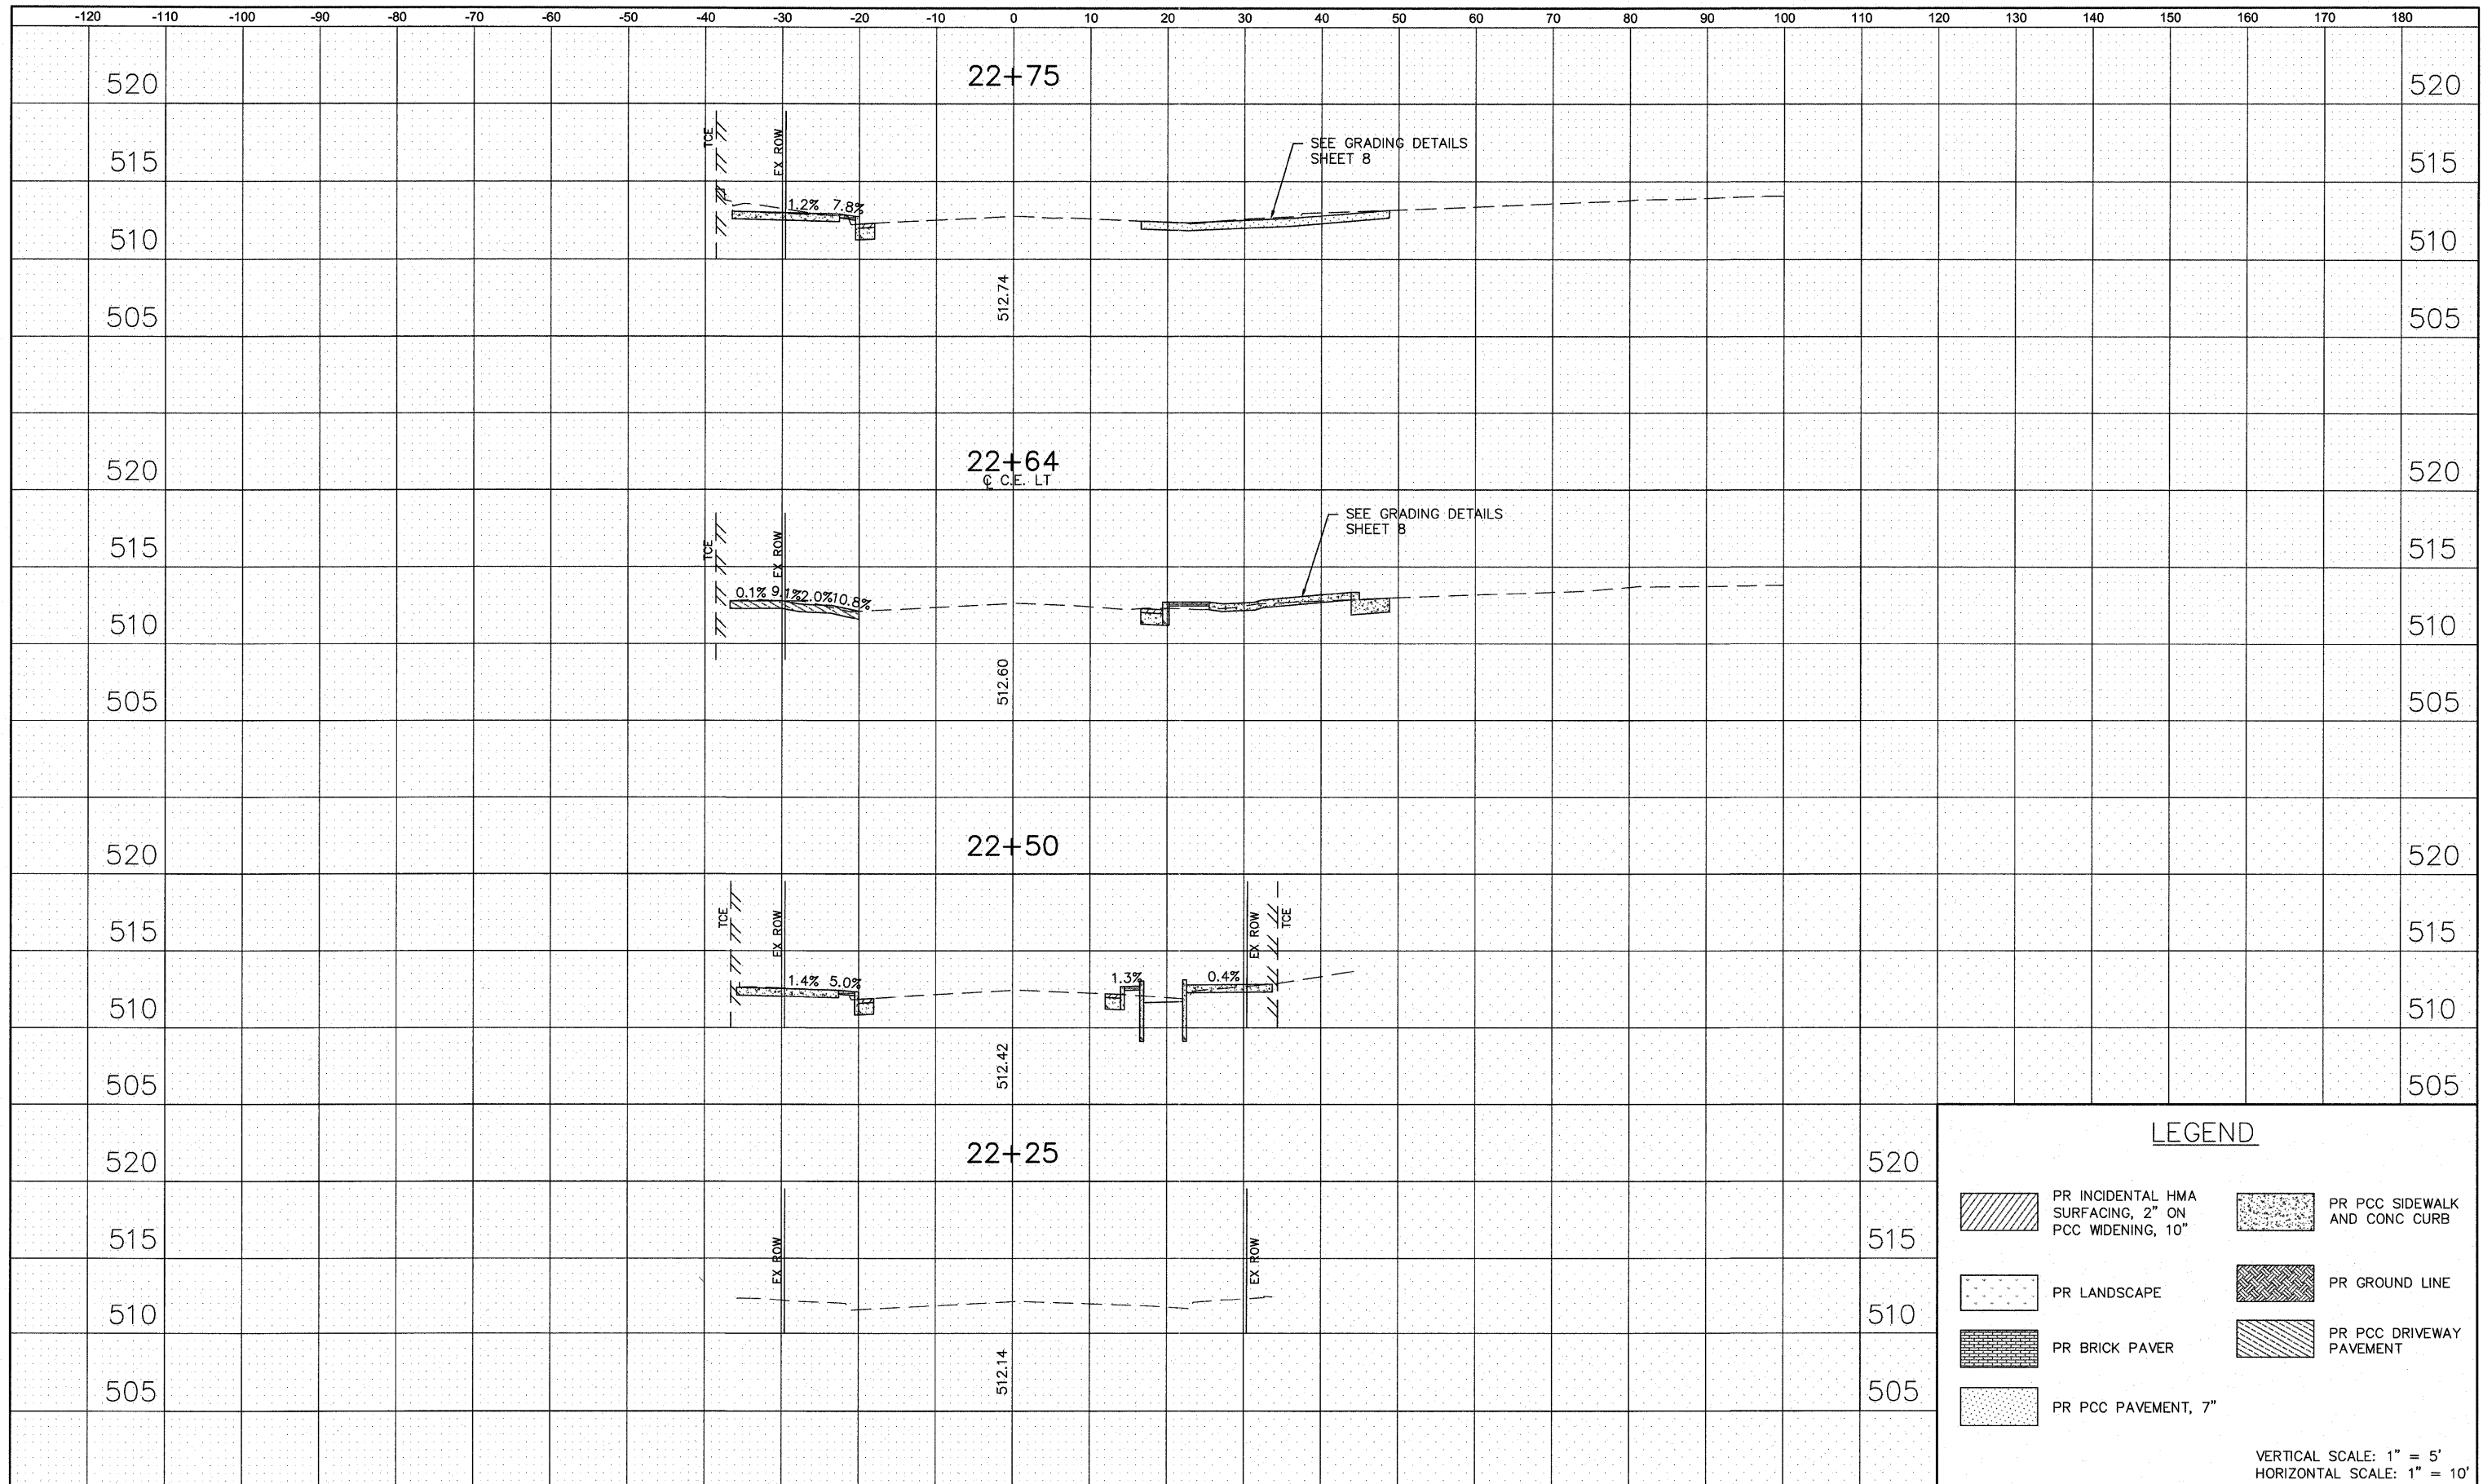

LEGEND			
	PR INCIDENTAL HMA SURFACING, 2" ON PCC WIDENING, 10"		PR PCC SIDEWALK AND CONC CURB
	PR LANDSCAPE		PR GROUND LINE
	PR BRICK PAVER		PR PCC DRIVEWAY PAVEMENT
	PR PCC PAVEMENT, 7"		

VERTICAL SCALE: 1" = 5'
HORIZONTAL SCALE: 1" = 10'