


|               |  |
|---------------|--|
| DATE          |  |
| BY            |  |
| FINAL SURVEY  |  |
| NOTEBOOK NO.  |  |
| SURVEYED      |  |
| PLOTTED       |  |
| TEMPLATE      |  |
| AREAS CHECKED |  |

|                 |  |
|-----------------|--|
| DATE            |  |
| BY              |  |
| ORIGINAL SURVEY |  |
| NOTEBOOK NO.    |  |
| SURVEYED        |  |
| PLOTTED         |  |
| TEMPLATE        |  |
| AREAS CHECKED   |  |

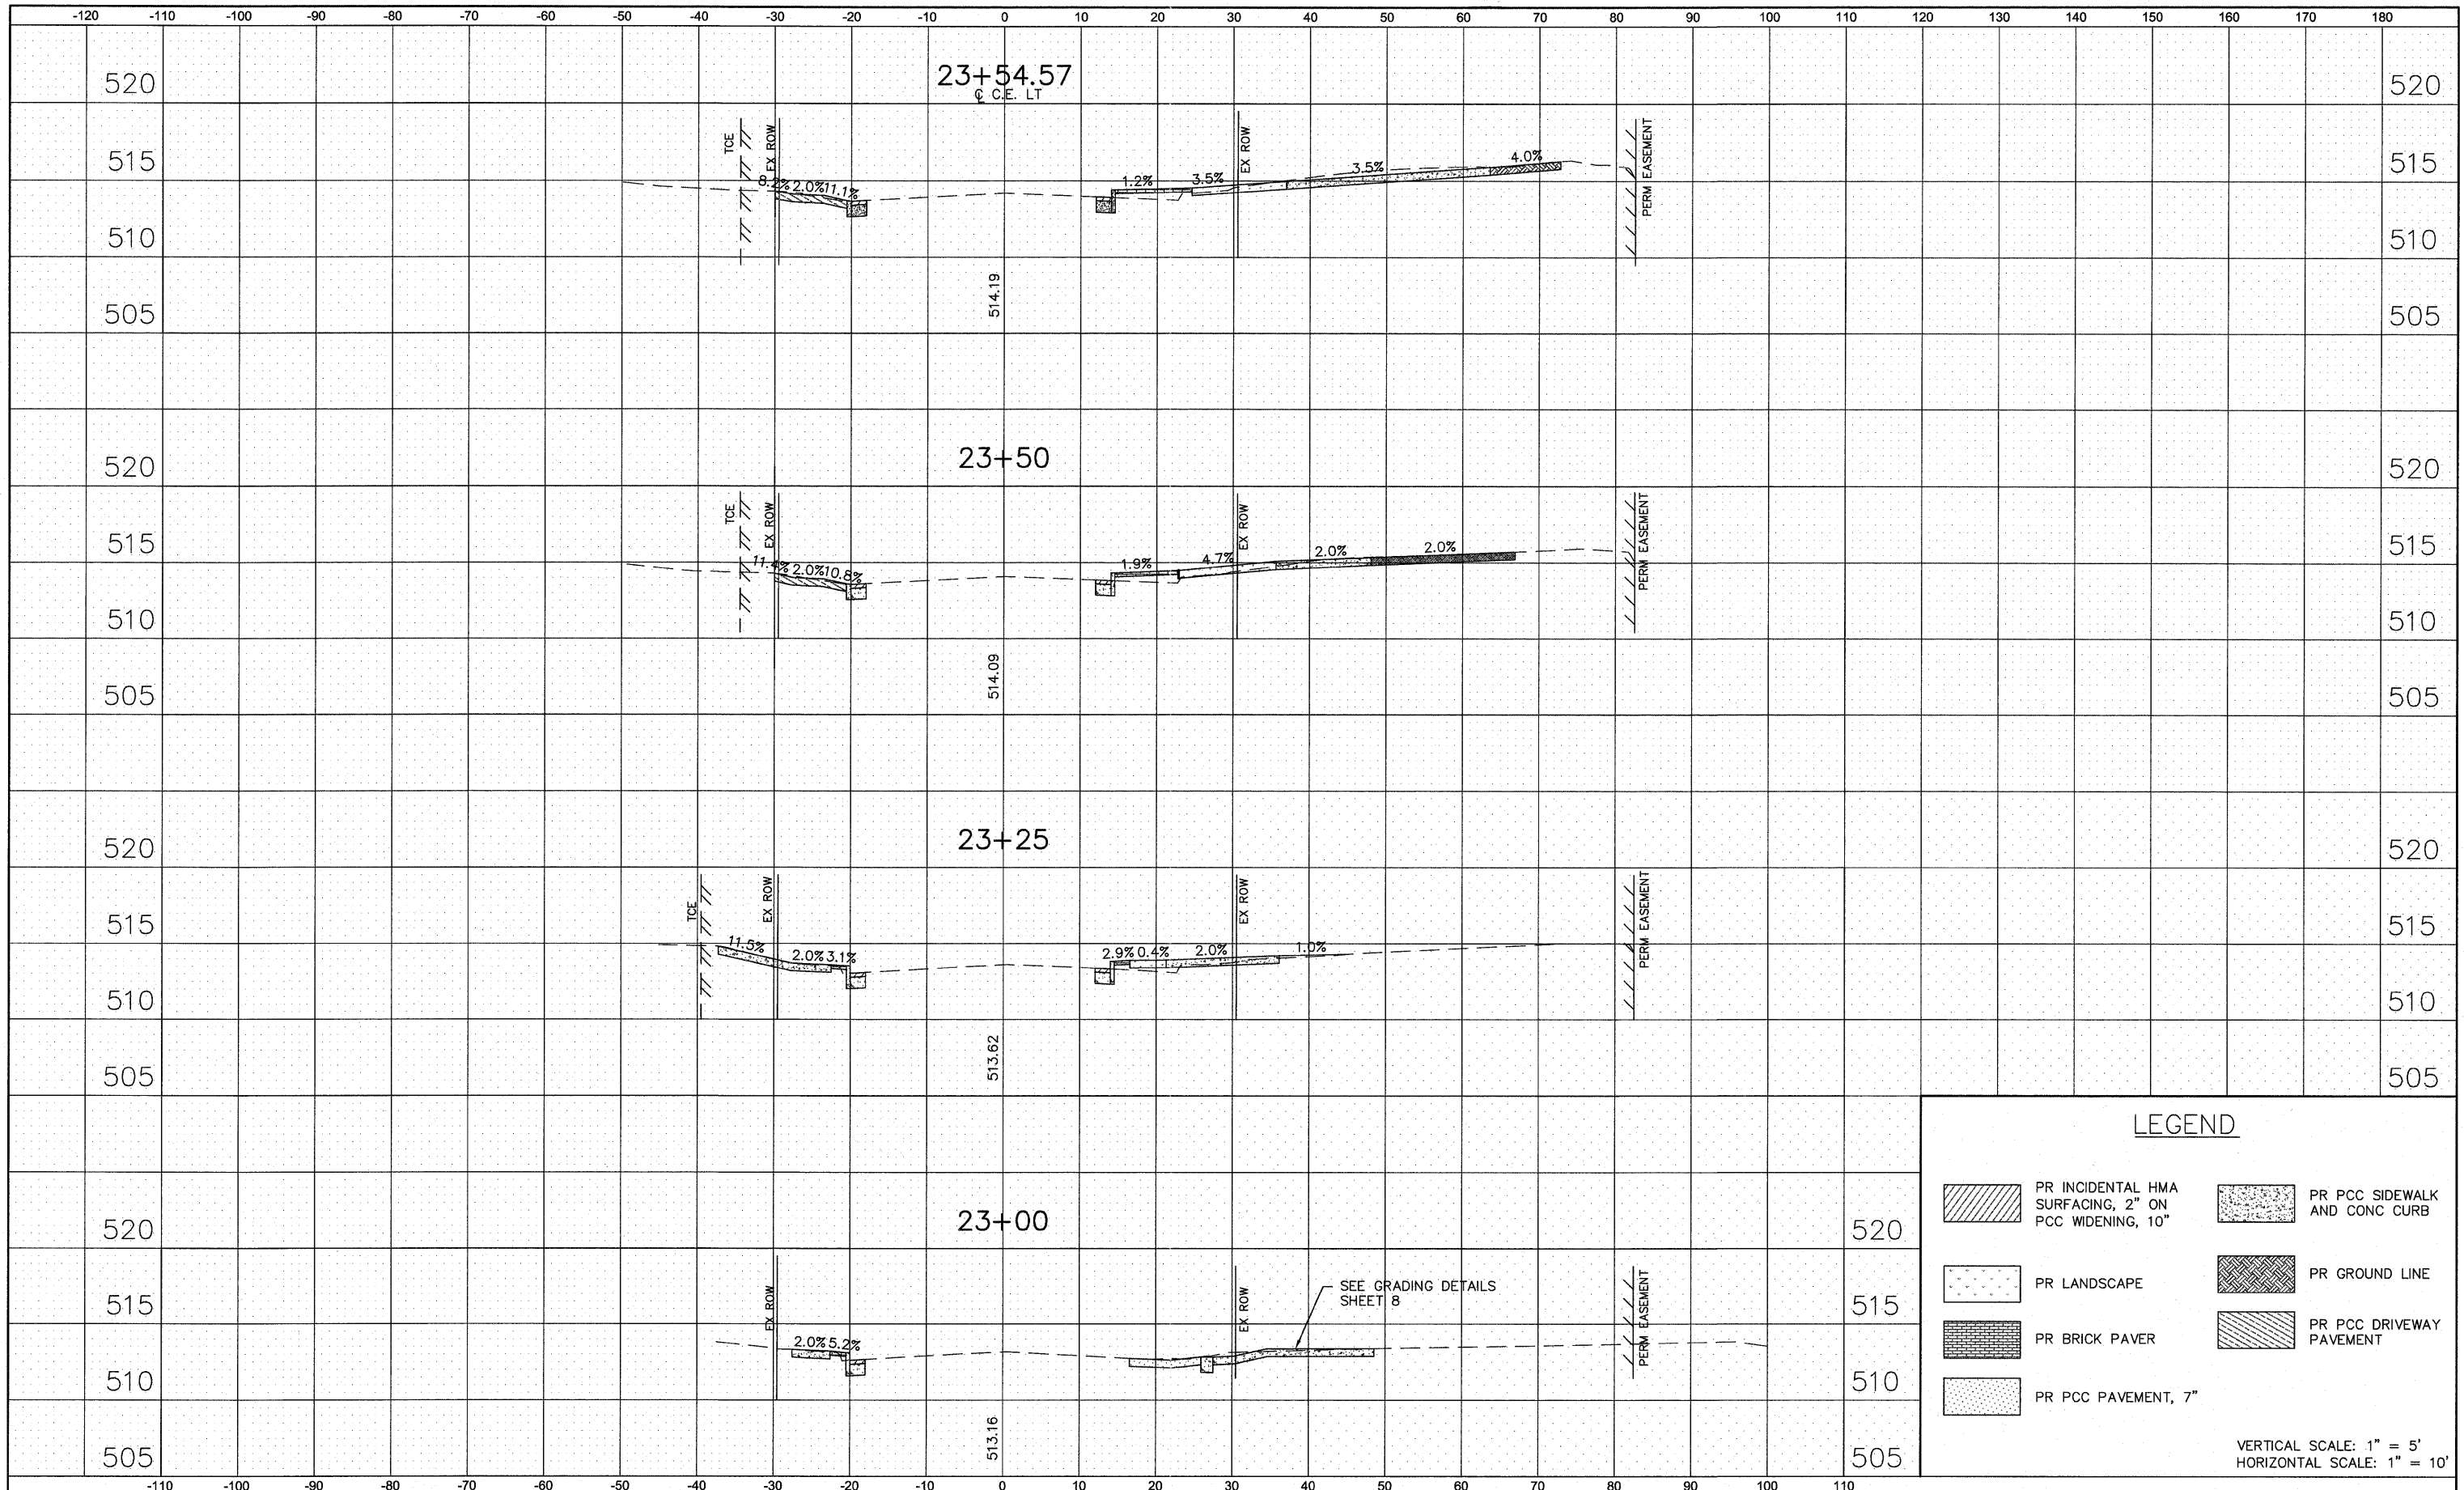

**LEGEND**

|  |  |  |                               |
|--|--|--|-------------------------------|
|  | PR INCIDENTAL HMA SURFACING, 2" ON PCC WIDENING, 10" |  | PR PCC SIDEWALK AND CONC CURB |
|  | PR LANDSCAPE   |  | PR GROUND LINE                |
|  | PR BRICK PAVER                                       |  | PR PCC DRIVEWAY PAVEMENT      |
|  | PR PCC PAVEMENT, 7"                                  |  |                               |

VERTICAL SCALE: 1" = 5'  
HORIZONTAL SCALE: 1" = 10'