
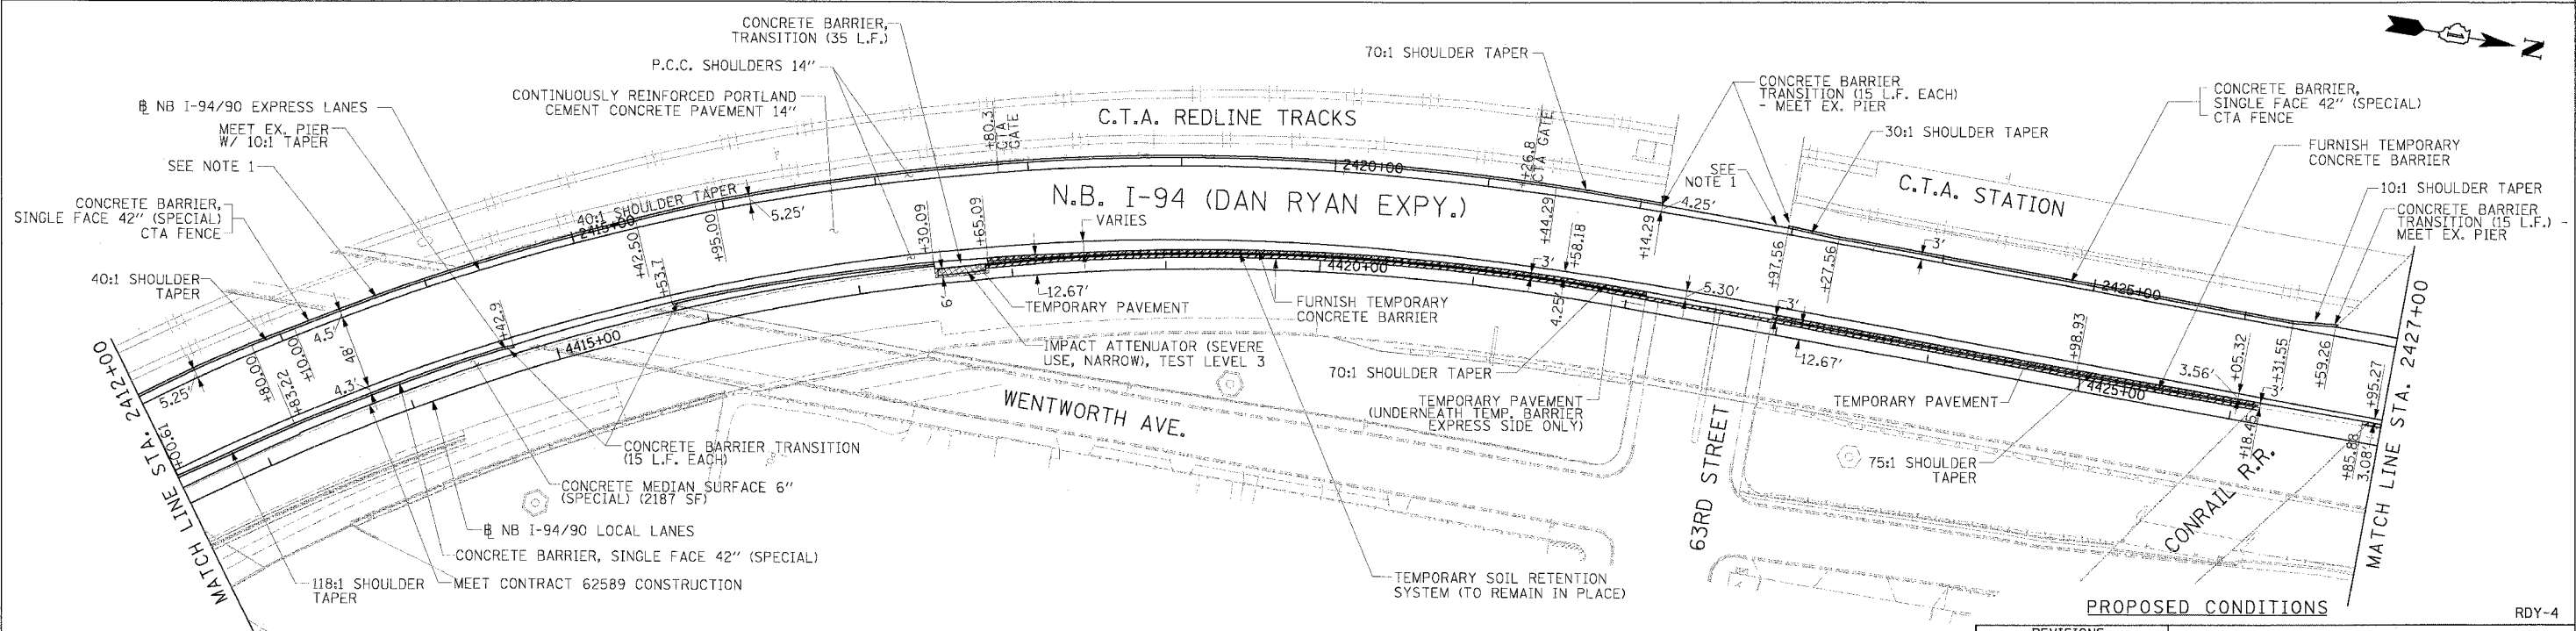


F.A.I. RTE.	SECTION	COUNTY	TOTAL SHEETS	SHEET NO.
94/90		COOK	556	49
STA.	TO STA.			
FED. ROAD DIST. NO.	ILLINOIS	FED. AID PROJECT		
62300 • (1818, ETC, 2324.6-1PR-8				

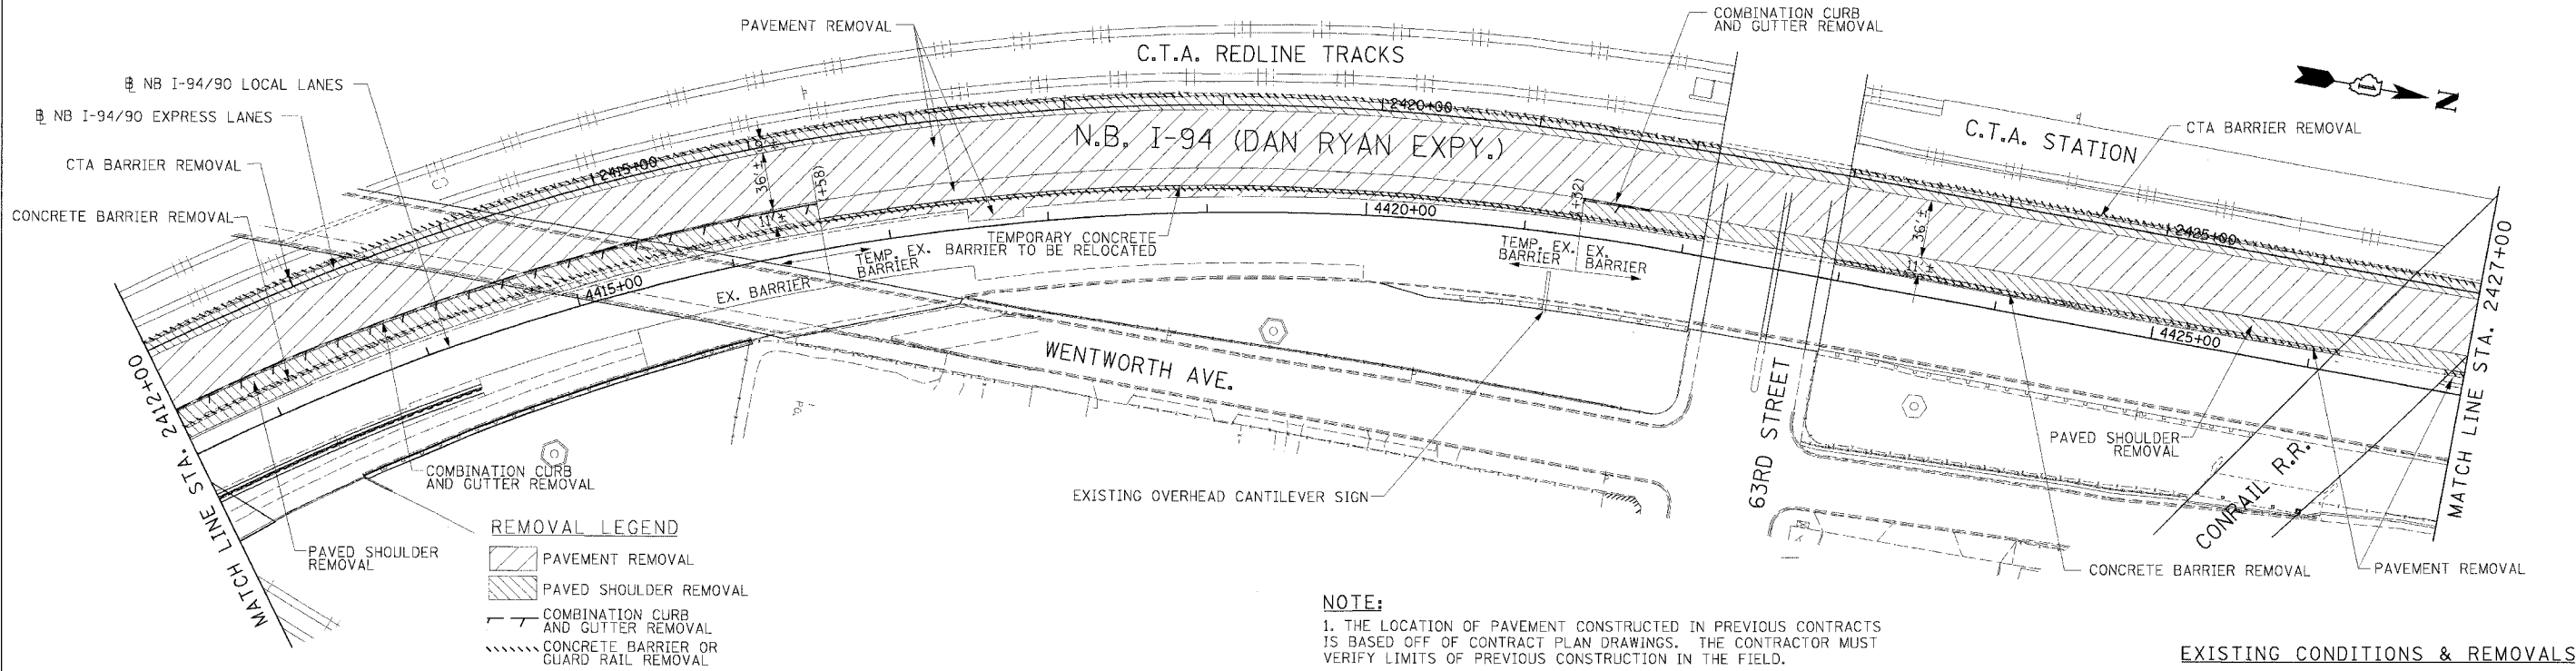

**Edwards AND Kelcey**  
ONE NORTH FRANKLIN CHICAGO, IL 60606  
PHONE: (312) 251-3000  
FAX: (312) 251-3015  
WEB: WWW.EKCORP.COM

**STATIONING**

### STATION PROVIDED FROM THE I-90/94 EXPRESS LANES

(###) STATION PROVIDED FROM THE I-90/94 LOCAL LANES

[###] STATION PROVIDED FROM THE SLIP RAMP

REVISIONS	
NAME	DATE

ILLINOIS DEPARTMENT OF TRANSPORTATION  
F.A.I. 94/90 (DAN RYAN EXPRESSWAY)  
31ST STREET TO 71ST STREET  
NB EXPRESS LANE RECONSTRUCTION  
EXISTING AND PROPOSED PLAN  
NORTHBOUND STA. 2412+00 TO STA. 2427+00

SCALE: 1"=50'  
DATE: 7/7/05

DRAWN BY: TAI  
CHECKED BY: PJM

06/24/2005 10:56:57 AM