
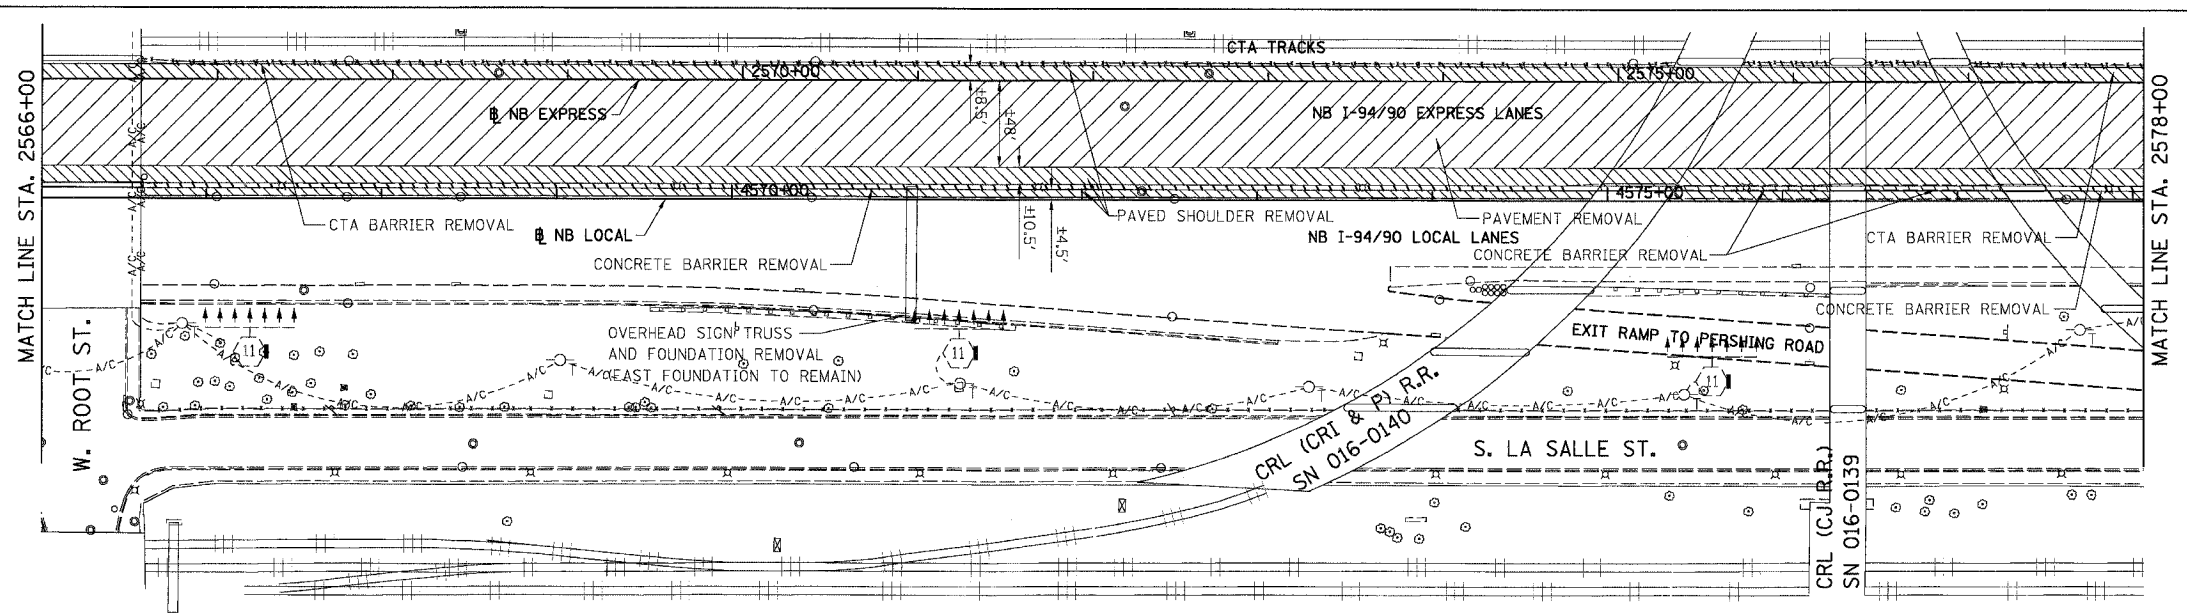




| | | | | |
|---------------------|---------|----------------------------|--------------|-----------|
| F.A.I. | SECTION | COUNTY | TOTAL SHEETS | SHEET NO. |
| 94/90 | | COOK | 556 | 60 |
| STA. 2566+00 | | TO STA. 2578+00 | | |
| FED. ROAD DIST. NO. | | ILLINOIS FED. AID PROJECT | | |
| 62300 | | •(1818, ETC, 2324.6-1P)R-8 | | |

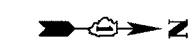

- REMOVAL LEGEND**
- PAVEMENT REMOVAL
 - PAVED SHOULDER REMOVAL
 - COMBINATION CURB AND GUTTER REMOVAL
 - CONCRETE BARRIER OR GUARD RAIL REMOVAL

NOTE: CTA COMBINATION CURB AND GUTTER REMOVAL NOT SHOWN FOR CLARITY.

EXISTING CONDITIONS AND REMOVALS

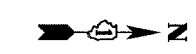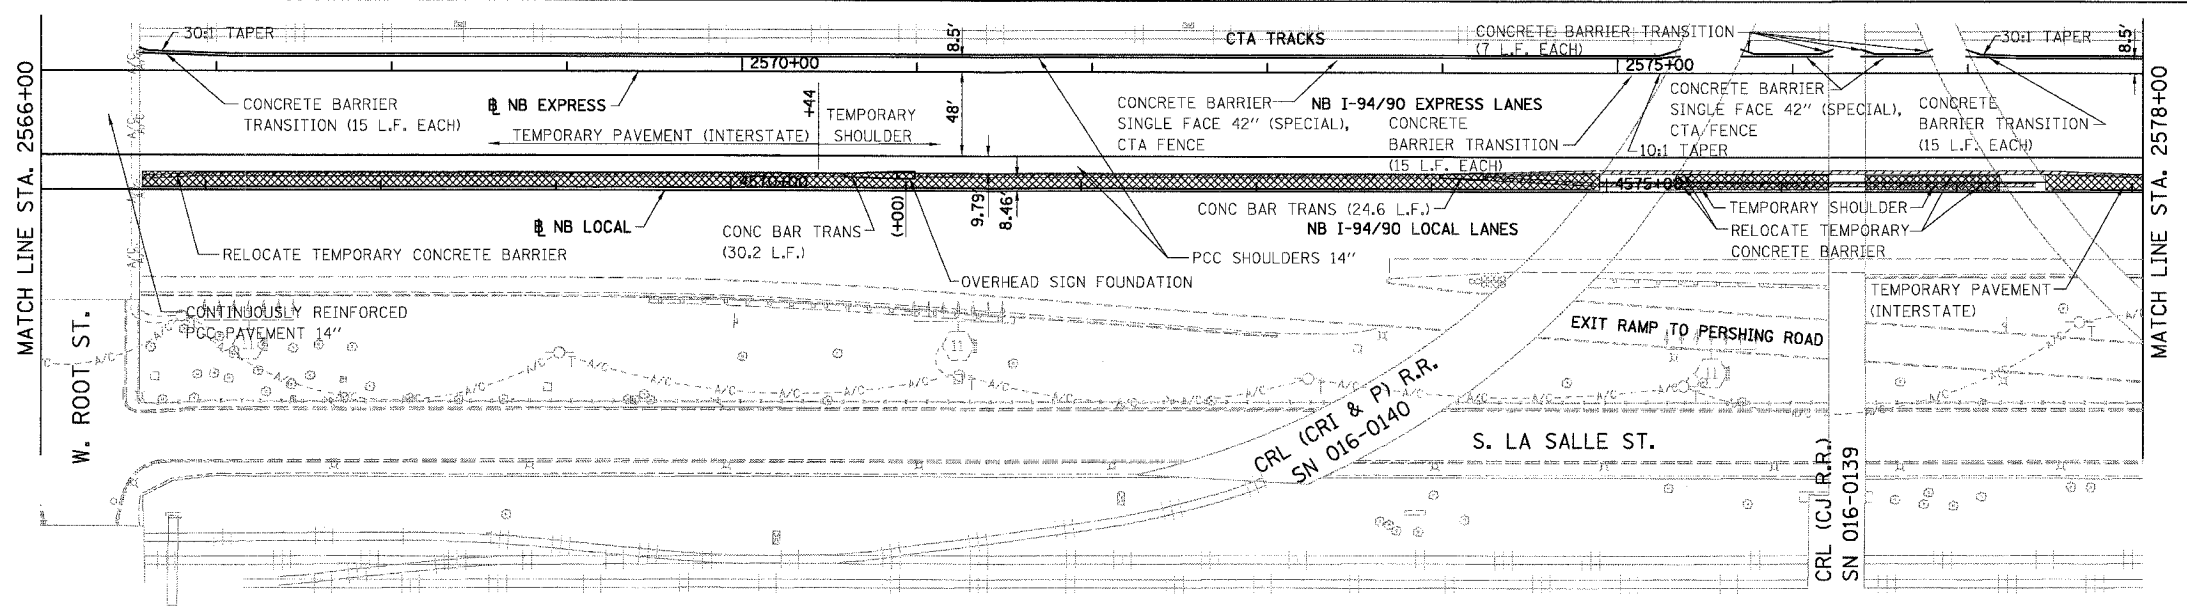


- PROPOSED LEGEND**
- TEMPORARY PAVEMENT (INTERSTATE) / SHOULDERS
 - TEMPORARY CONCRETE BARRIER

PROPOSED CONDITIONS

| REVISIONS NAME | DATE |
|----------------|------|
| | |
| | |
| | |
| | |
| | |
| | |
| | |
| | |
| | |
| | |

RDY-15
 ILLINOIS DEPARTMENT OF TRANSPORTATION
 F.A.I. 94/90 (DAN RYAN EXPRESSWAY)
 31ST STREET TO 71ST STREET
 NB EXPRESS LANE RECONSTRUCTION
 EXISTING AND PROPOSED PLAN
 NORTHBOUND STA. 2566+00 TO STA. 2578+00
 SCALE: 1"=50'
 DATE: 07/07/05
 DRAWN BY: TER
 CHECKED BY: JDC

STATIONING
 [++] STATION PROVIDED FROM THE I-94/90 EXPRESS LANES
 [++][+] STATION PROVIDED FROM THE I-94/90 LOCAL LANES
 [+++][+] STATION PROVIDED FROM THE SLIP RAMP

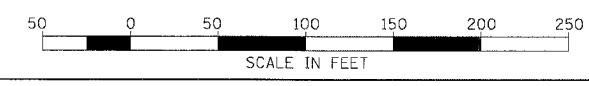

BOWMAN, BARRETT & ASSOCIATES INC.
 CONSULTING ENGINEERS
 Chicago, Illinois
 312.228.0100
 www.bbainc.com