
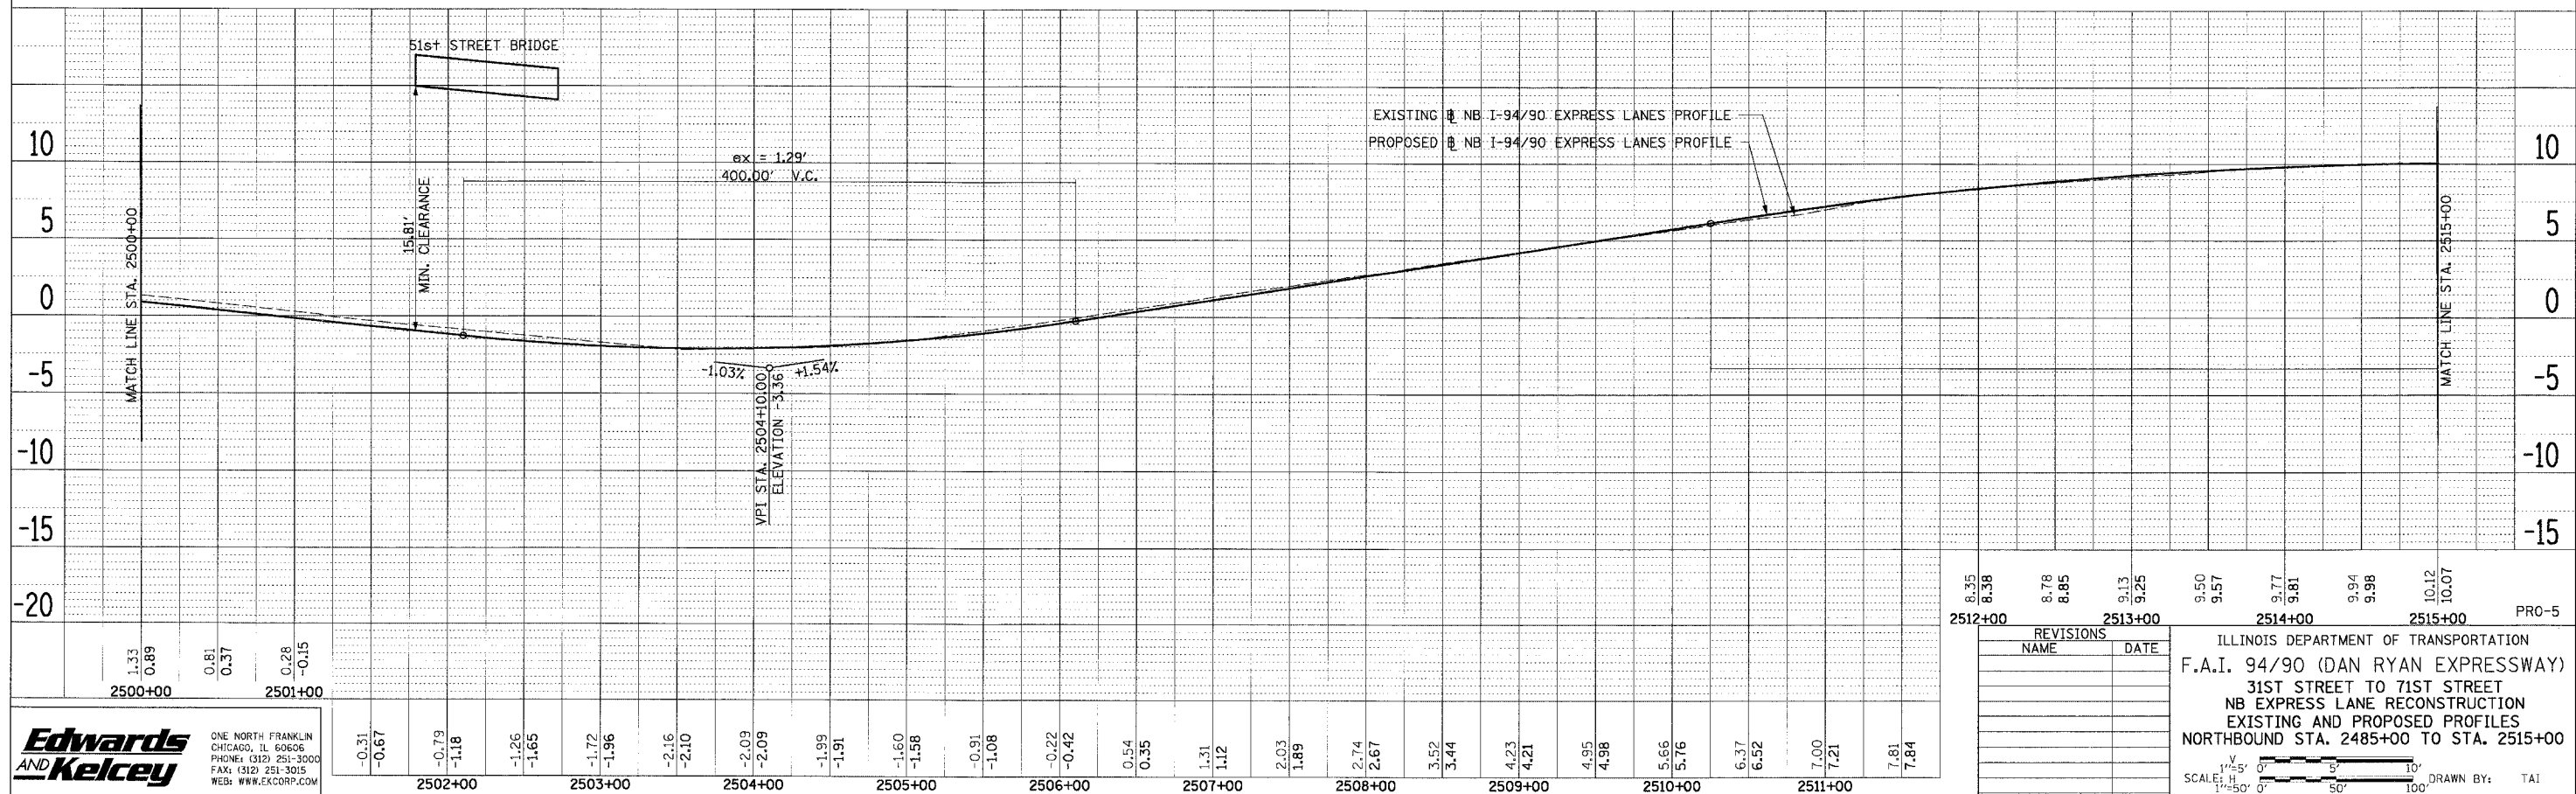


|          |                           |        |                     |           |
|----------|---------------------------|--------|---------------------|-----------|
| FILE NO. | SECTION                   | COUNTY | TOTAL SHEETS        | SHEET NO. |
| 94/90    |                           | COOK   | 556                 | 71        |
| STA.     | TO STA.                   |        | FED. ROAD DIST. NO. |           |
|          | ILLINOIS FED. AID PROJECT |        |                     |           |

|           |                     |      |
|-----------|---------------------|------|
| PLAN      | SURVEYED            | DATE |
| PLOTTED   | BY                  |      |
| NOTE BOOK | NO. OF WAYS CHECKED |      |
| NO.       | CADD FILE NAME      |      |

|           |                     |      |
|-----------|---------------------|------|
| PLAN      | SURVEYED            | DATE |
| PLOTTED   | BY                  |      |
| NOTE BOOK | NO. OF WAYS CHECKED |      |
| NO.       | CADD FILE NAME      |      |

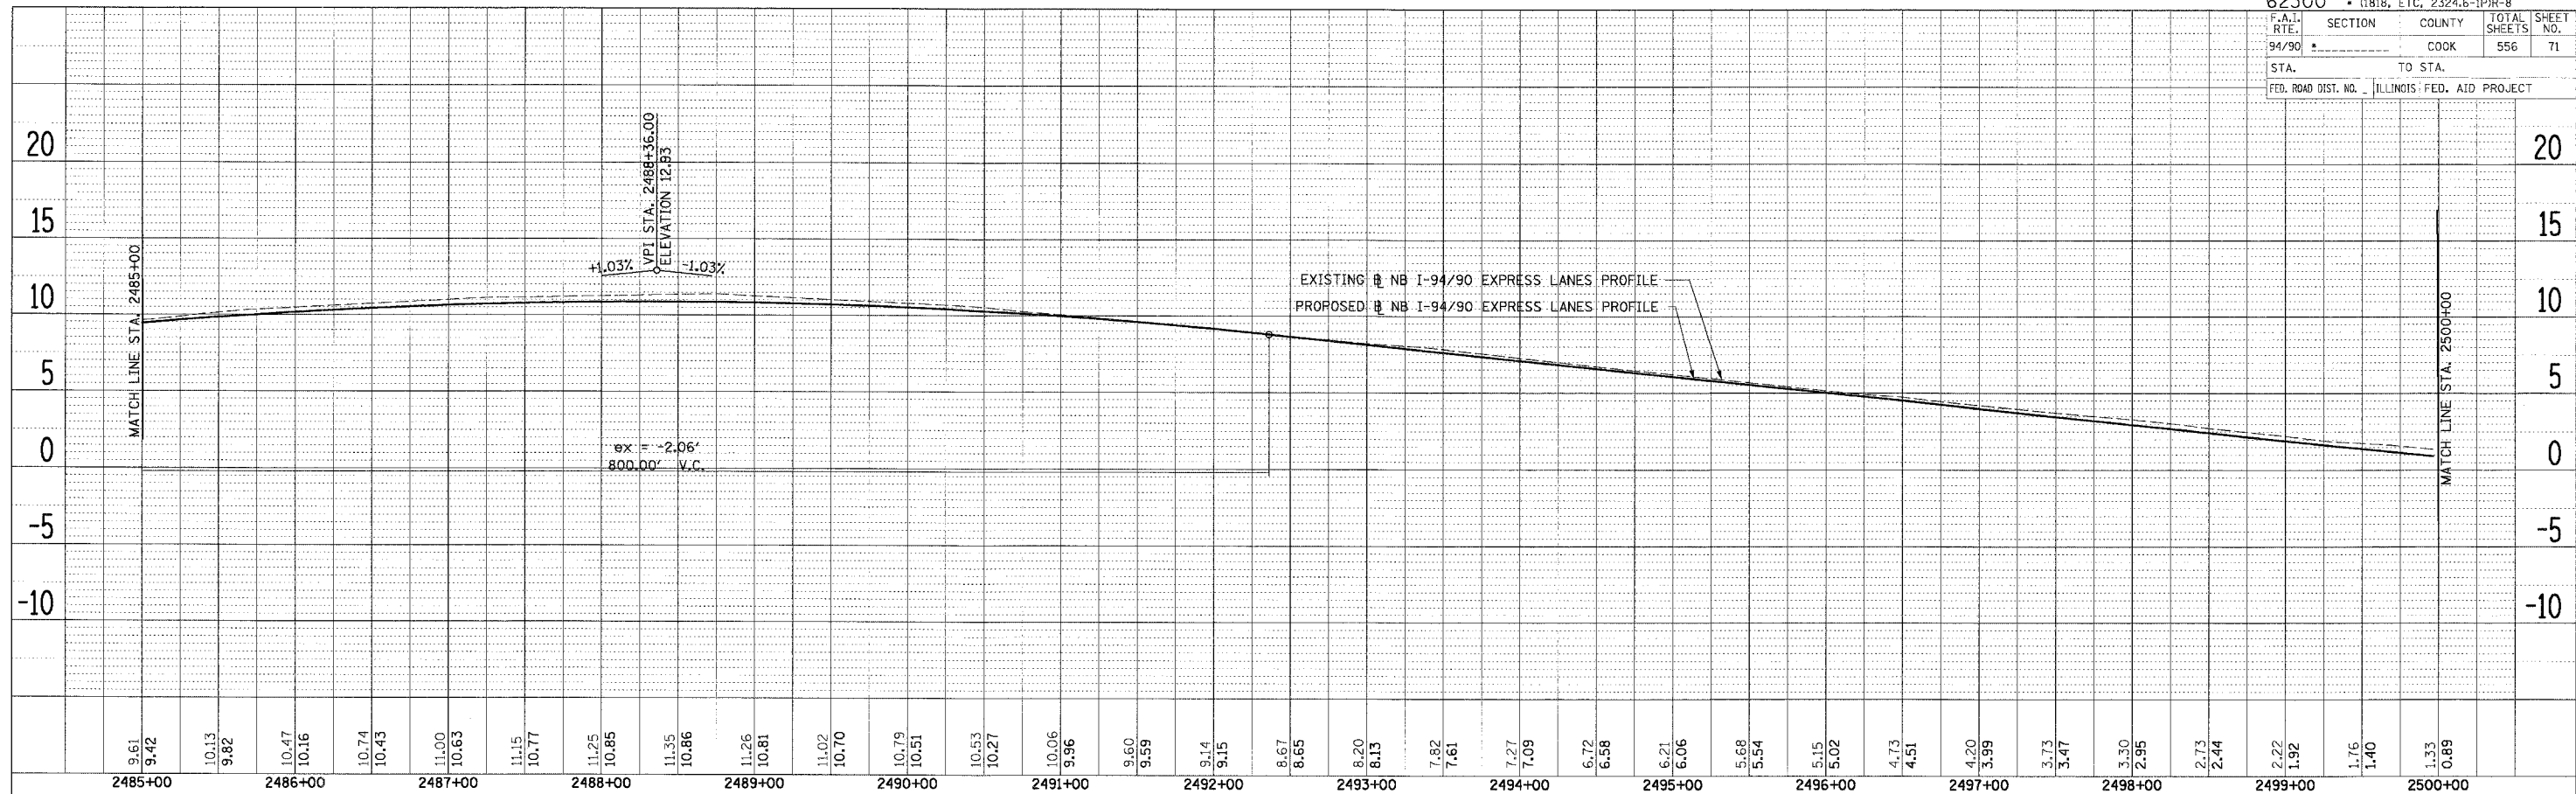

**Edwards AND Kelcey**  
 ONE NORTH FRANKLIN  
 CHICAGO, IL 60606  
 PHONE: (312) 251-3000  
 FAX: (312) 251-3015  
 WEB: WWW.EKCORP.COM

| REVISIONS |      |
|-----------|------|
| NAME      | DATE |
|           |      |
|           |      |

ILLINOIS DEPARTMENT OF TRANSPORTATION  
**F.A.I. 94/90 (DAN RYAN EXPRESSWAY)**  
 31ST STREET TO 71ST STREET  
 NB EXPRESS LANE RECONSTRUCTION  
 EXISTING AND PROPOSED PROFILES  
 NORTHBOUND STA. 2485+00 TO STA. 2515+00

SCALE: H 1"=50'  
 V 1"=5'  
 DATE: 7/7/05

DRAWN BY: TAI  
 CHECKED BY: PJM

P:\030093\035\Con 148\5\ACAD\DWG\4622.dwg 06/24/2005 12:28:13 PM