



PLAN SURVEYED BY DATE  
 PLOTTED BY  
 NOTE BOOK NO. CHECKED BY  
 AT DRAWN BY FILE NO. CHECKED BY  
 CAD FILE NAME

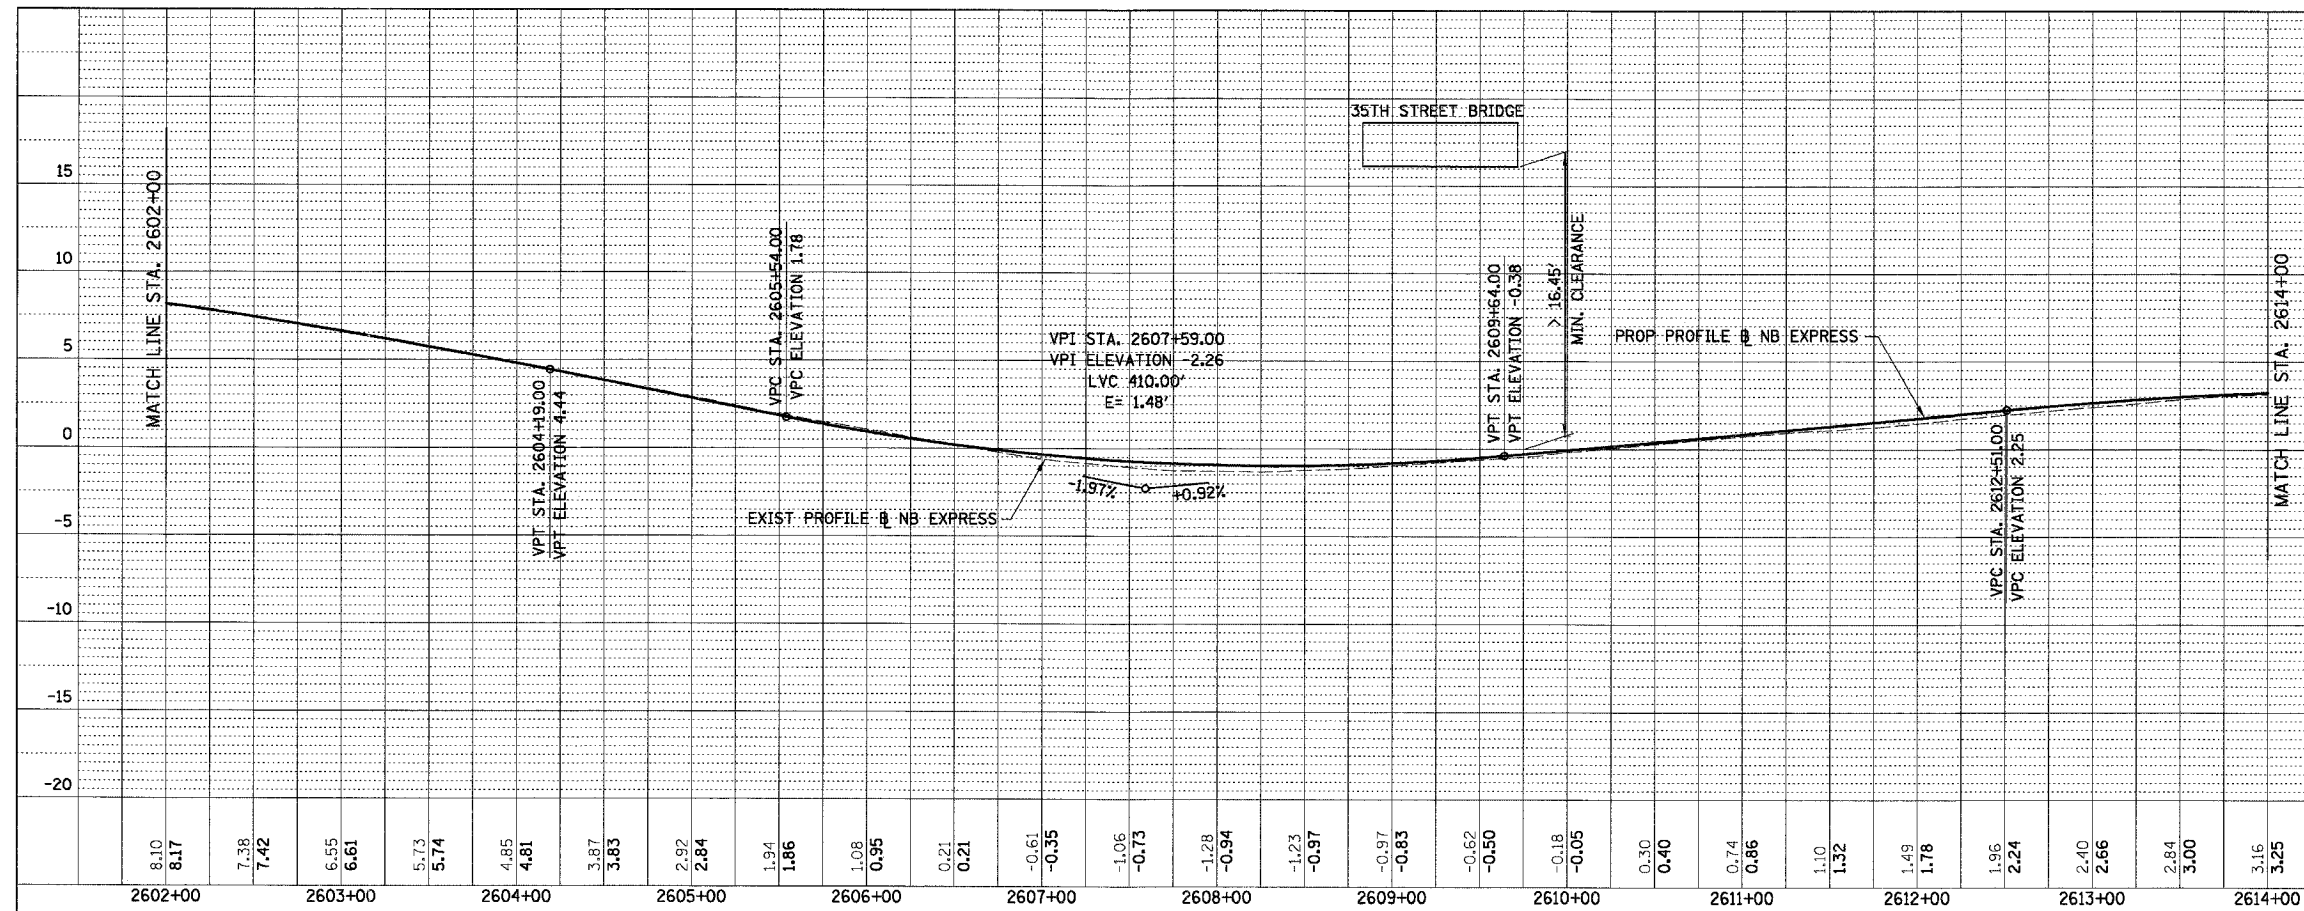

PLAN SURVEYED BY DATE  
 PLOTTED BY  
 NOTE BOOK NO. CHECKED BY  
 AT DRAWN BY FILE NO. CHECKED BY  
 CAD FILE NAME

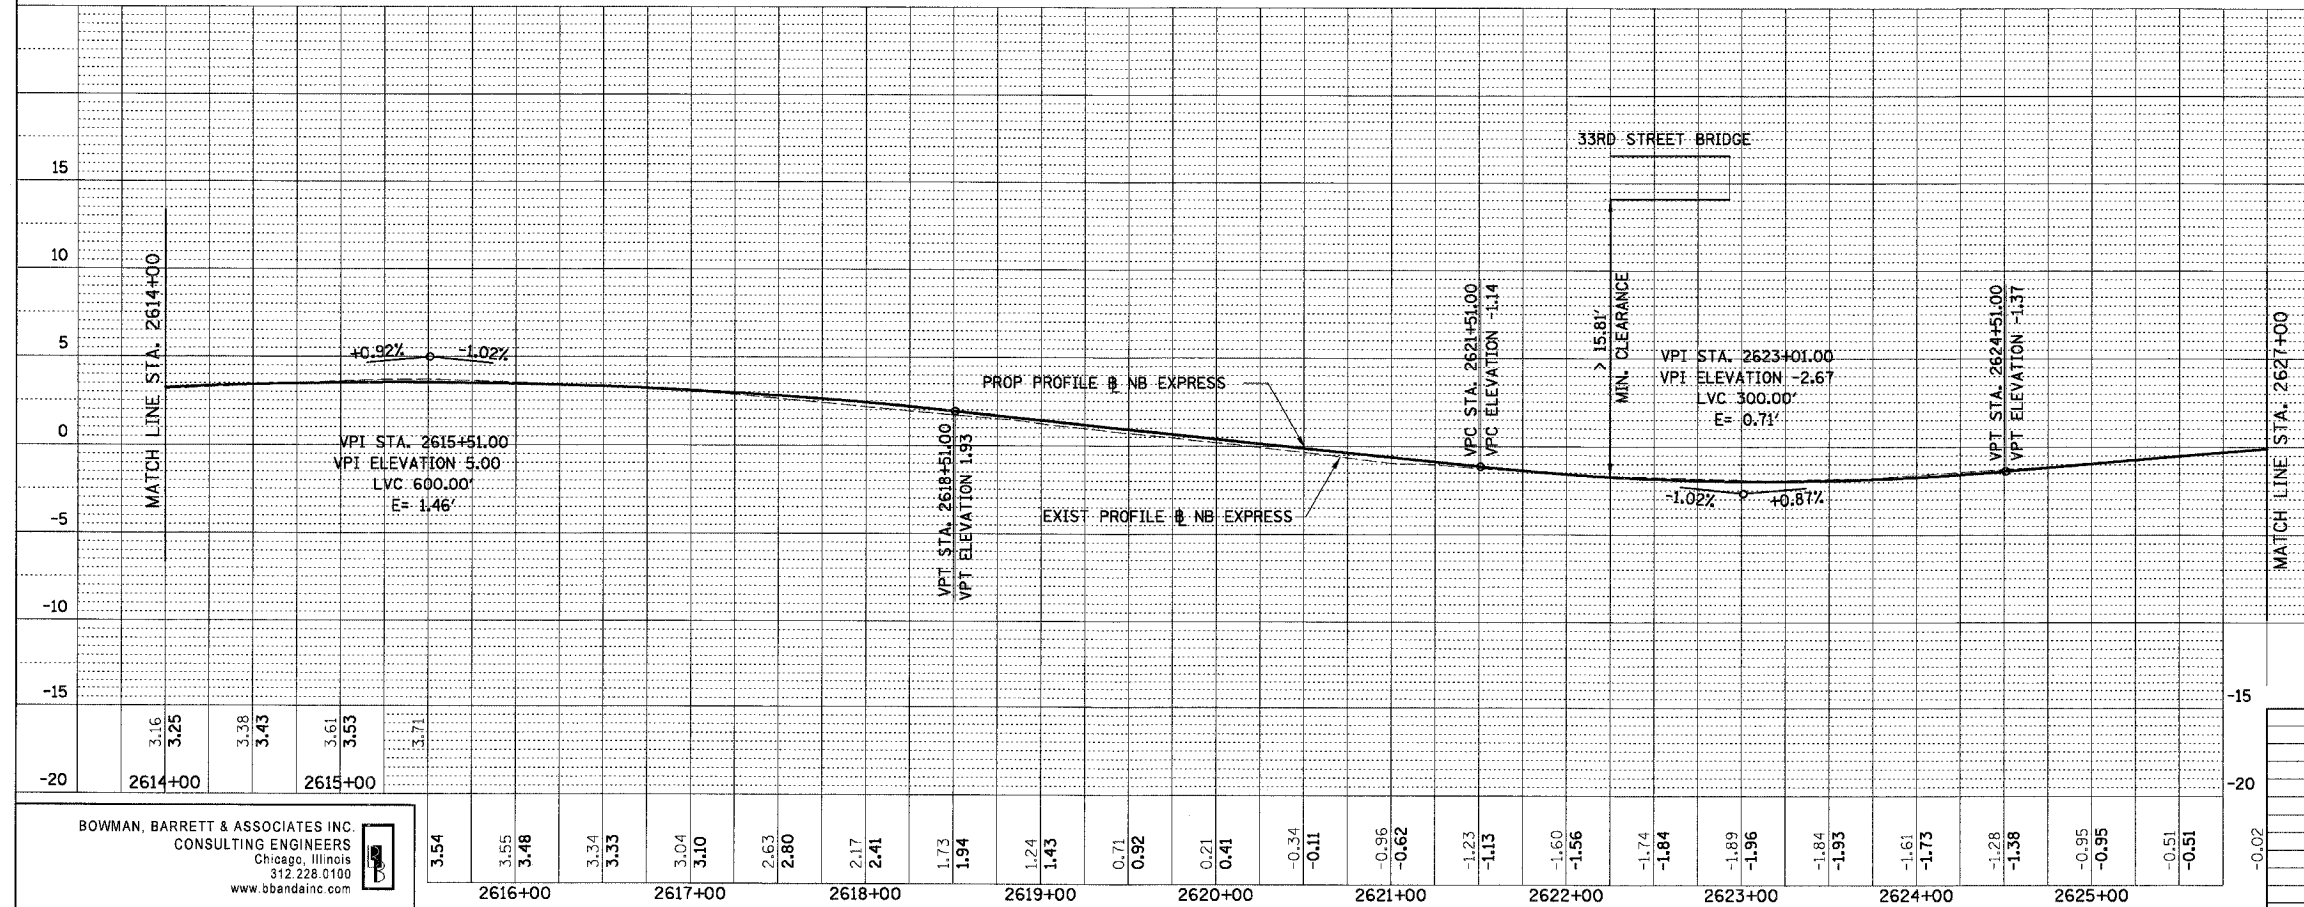

BOWMAN, BARRETT & ASSOCIATES INC.  
 CONSULTING ENGINEERS  
 Chicago, Illinois  
 312.228.0100  
 www.bbandainc.com

REVISIONS	NAME	DATE

ILLINOIS DEPARTMENT OF TRANSPORTATION  
 F.A.I. 94/90 (DAN RYAN EXPRESSWAY)  
 31ST STREET TO 71ST STREET  
 NB EXPRESS LANE RECONSTRUCTION  
 EXISTING AND PROPOSED PROFILE  
 NORTHBOUND STA. 2602+00 TO STA. 2626+00  
 SCALE: 1"=25' VERT  
 1"=50' HORIZ  
 DATE: 07/07/05  
 DRAWN BY: RA  
 CHECKED BY: JDC