
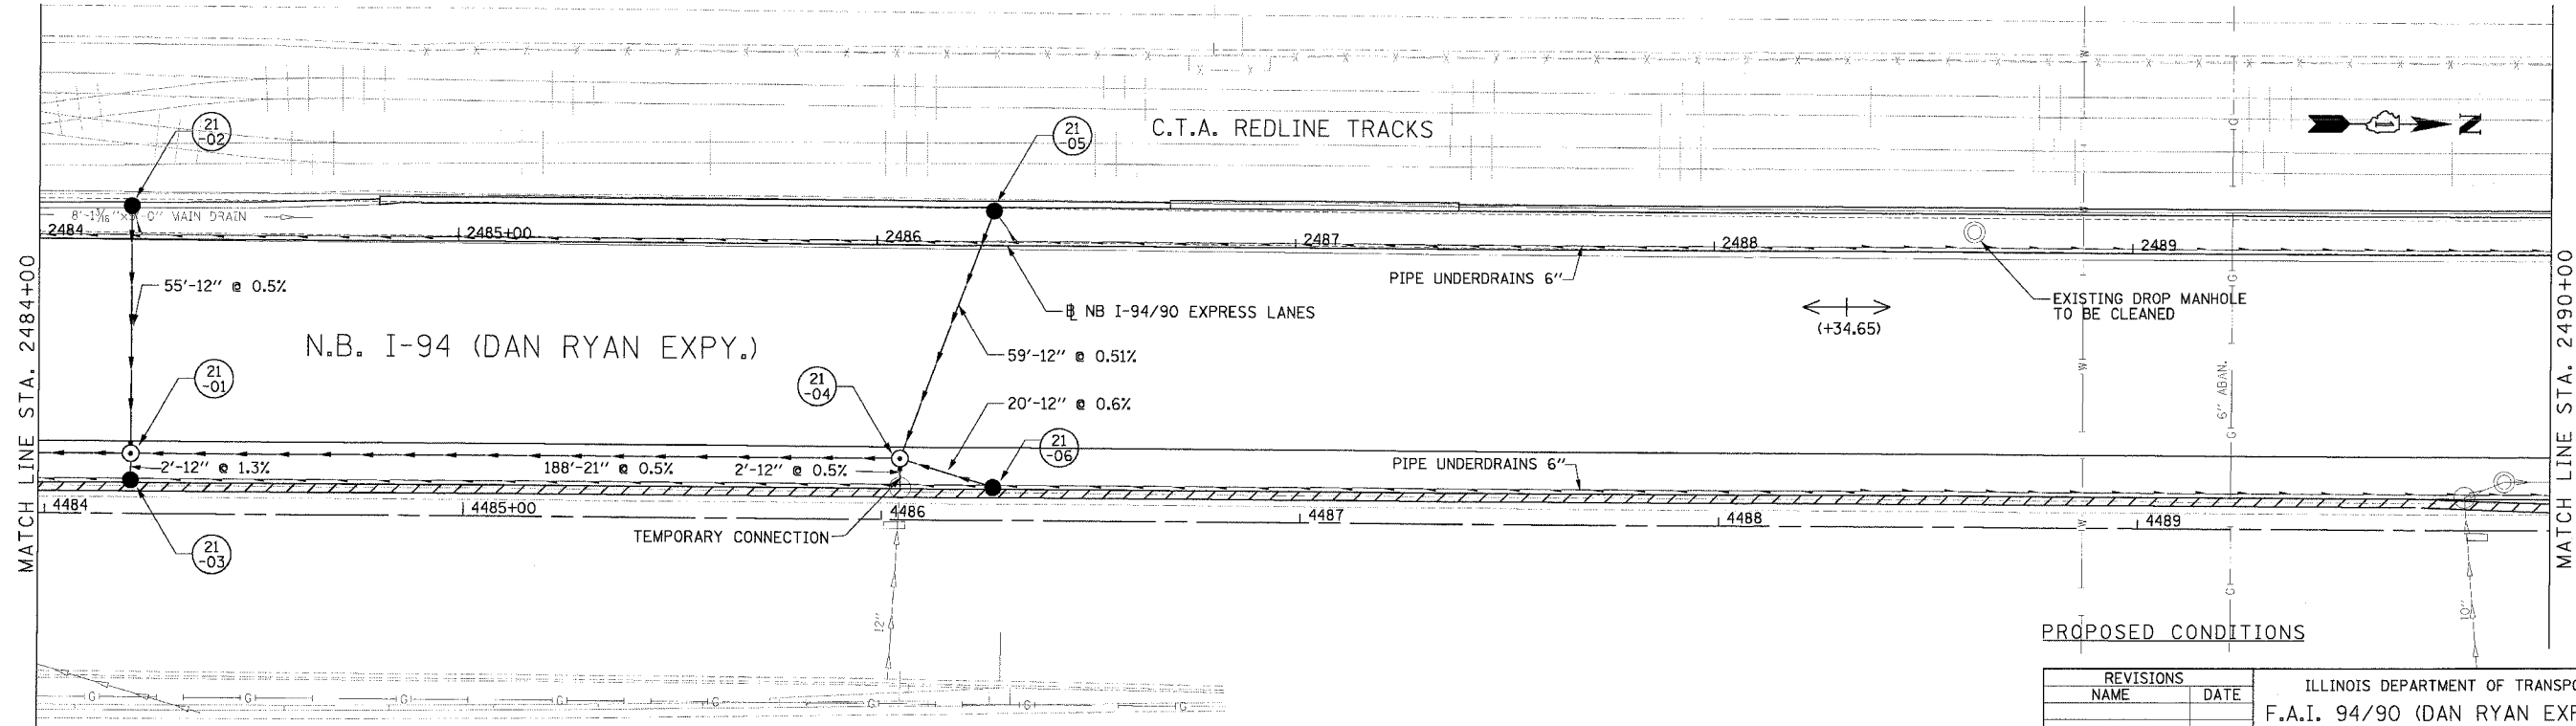


F.A.I. RTE.	SECTION	COUNTY	TOTAL SHEETS	SHEET NO.
94/90		COOK	556	177
STA.	TO STA.			
62300	01818, ETC, 2324.6-1PR-8			
FED. ROAD DIST. NO.	ILLINOIS	FED. AID PROJECT		

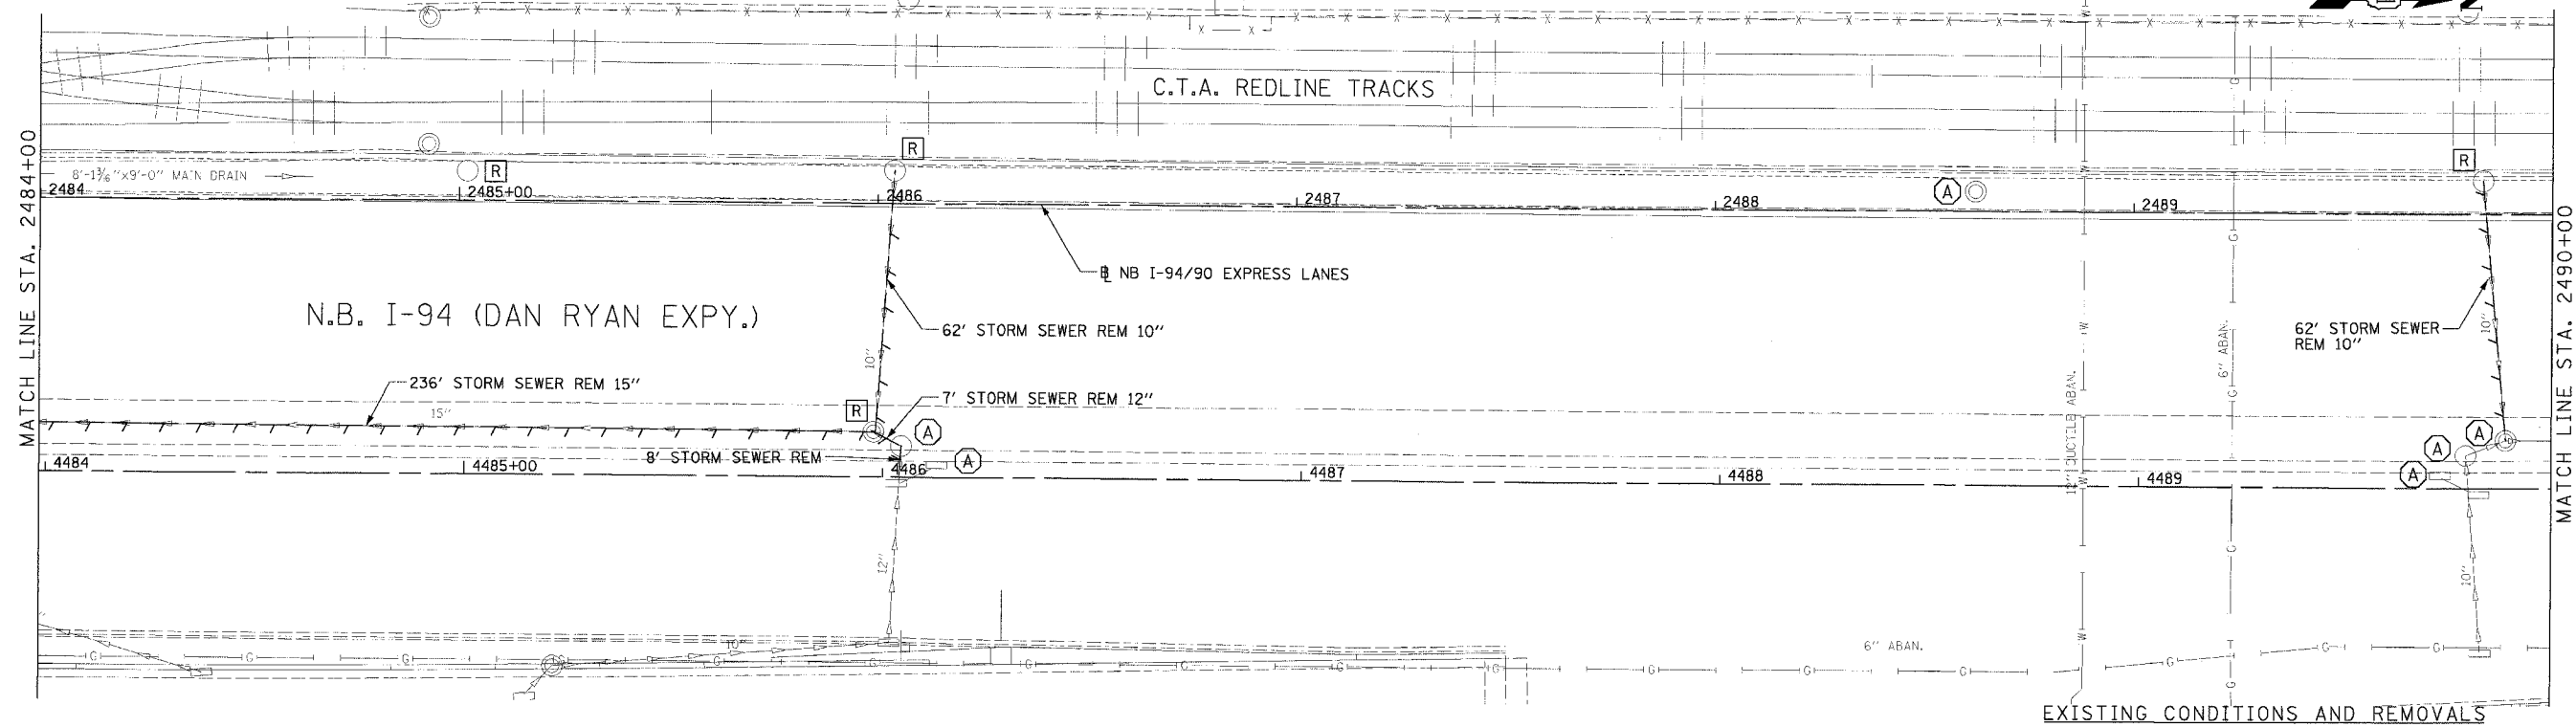

Edwards AND Kelcey
 ONE NORTH FRANKLIN
 CHICAGO, IL 60606
 PHONES: (312) 251-3000
 FAX: (312) 251-3015
 WEB: WWW.EKCORP.COM

REVISIONS	
NAME	DATE

ILLINOIS DEPARTMENT OF TRANSPORTATION
 F.A.I. 94/90 (DAN RYAN EXPRESSWAY)
 31ST STREET TO 71ST STREET
 NB EXPRESS LANE RECONSTRUCTION
 DRAINAGE AND UTILITIES PLAN
 NORTHBOUND STA. 2484+00 TO STA. 2490+00
 SCALE: 0' 10' 20' 30' 40' 1"=20'
 DATE: 7/7/05 DRAWN BY: LPN
 CHECKED BY: PJM

P:\020019\035\con\1818\5\CADD\PLAN\40212.dwg
 06/24/2005 04:03:36 PM