



F.A.I.	SECTION	COUNTY	TOTAL SHEETS	SHEET NO.
94/90		COOK	556	197
STA.	TO STA.			
62300	62300			
FED. ROAD DIST. NO.	ILLINOIS	FED. AID PROJECT		
		• 0818, ETC, 2324.6-1P1R-8		

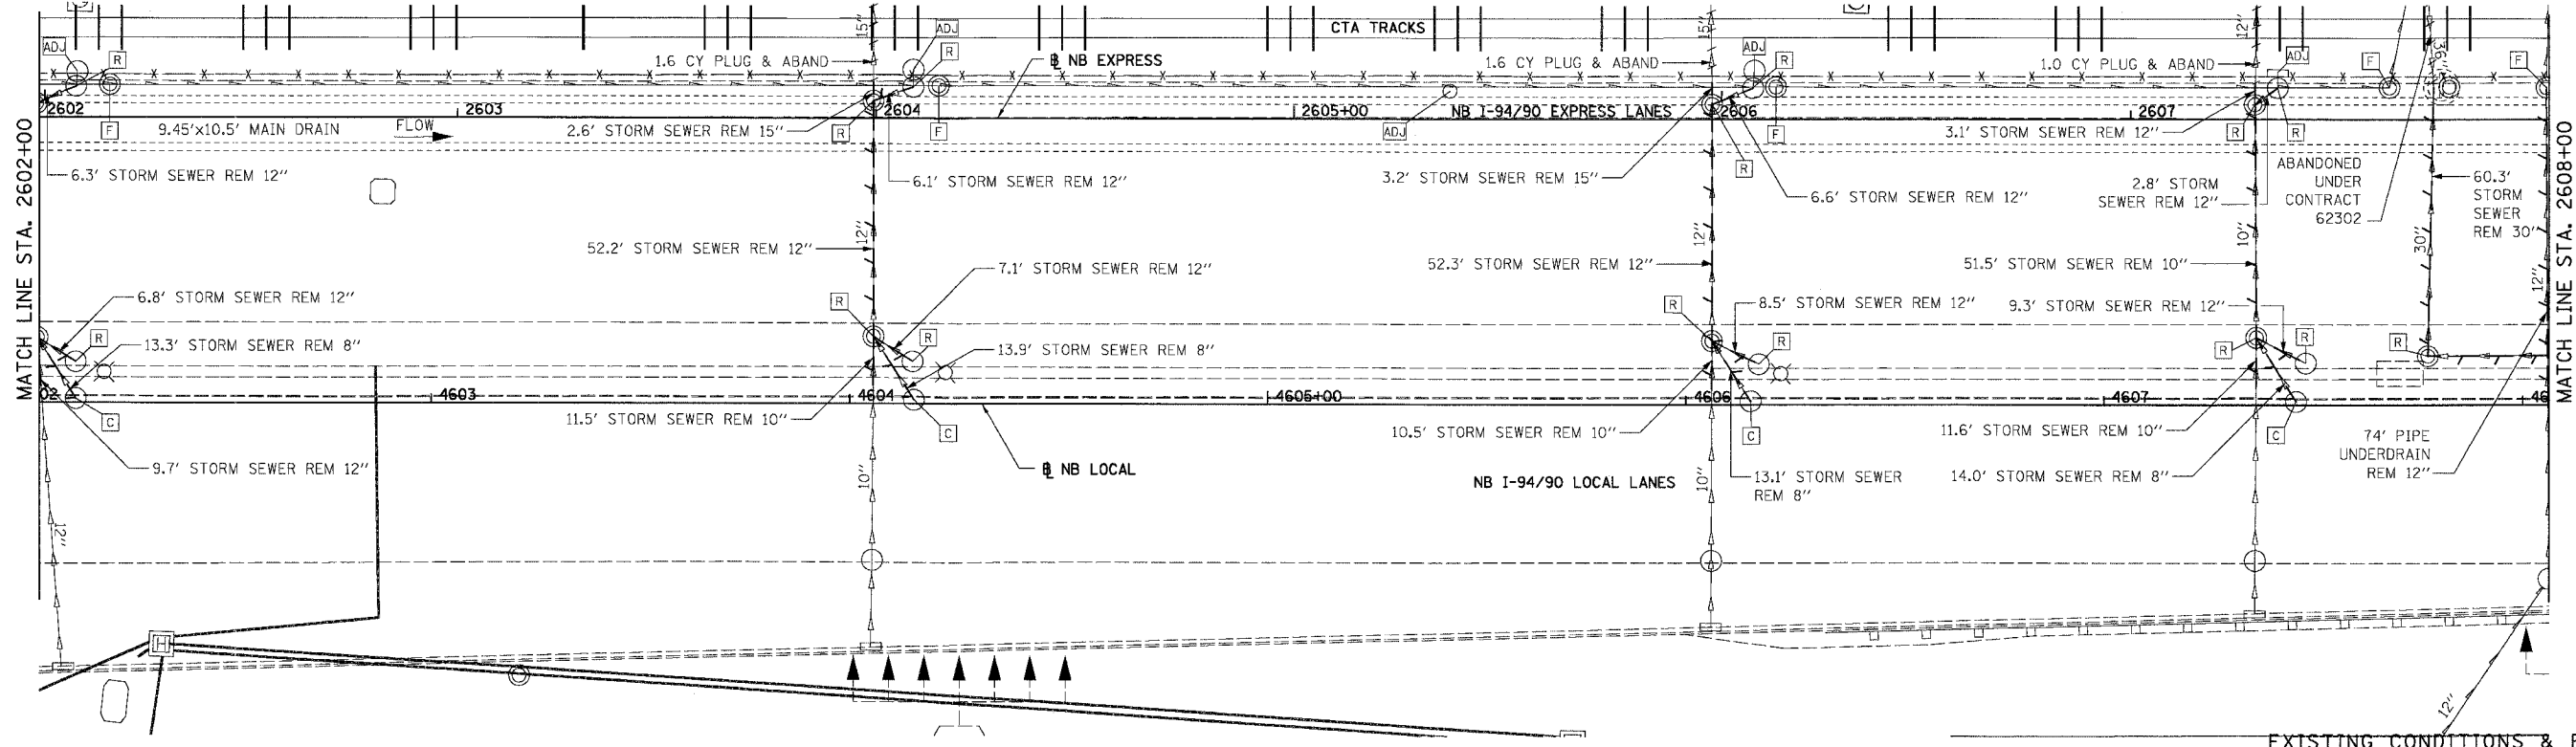

EXISTING CONDITIONS & REMOVALS

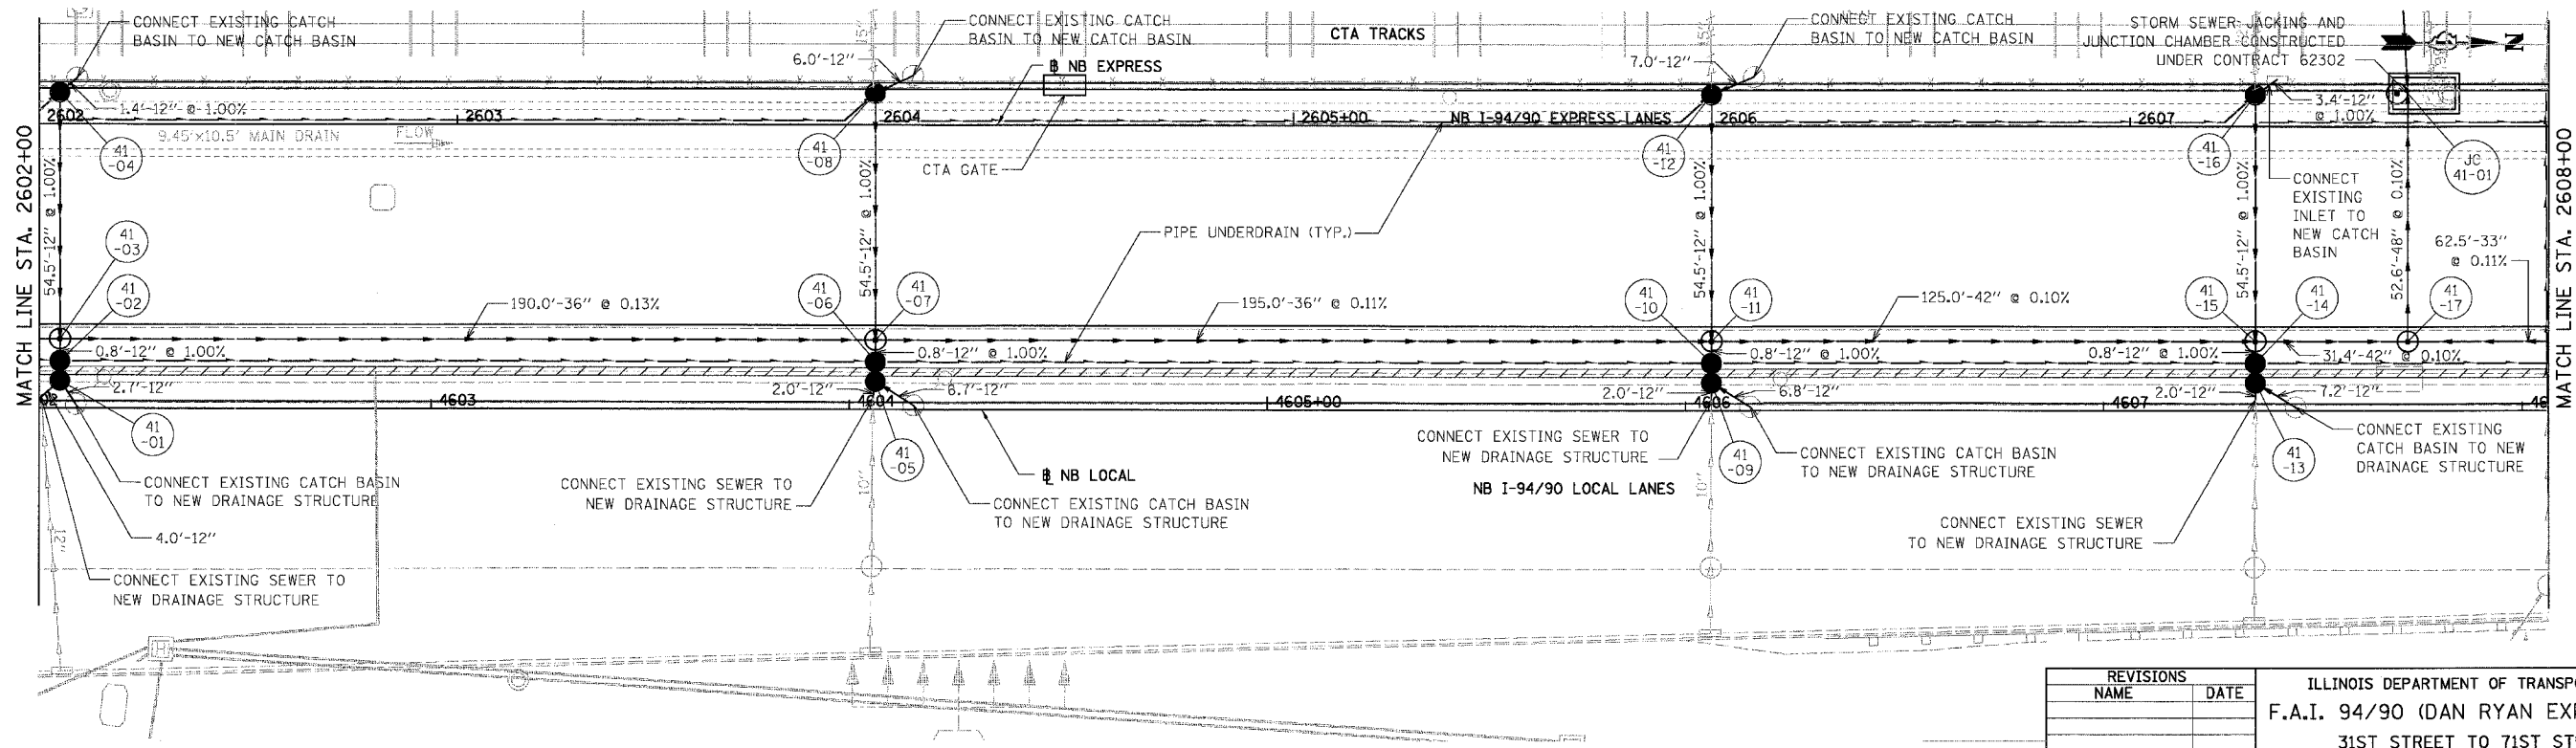


DU-41

REVISIONS	NAME	DATE

ILLINOIS DEPARTMENT OF TRANSPORTATION  
 F.A.I. 94/90 (DAN RYAN EXPRESSWAY)  
 31ST STREET TO 71ST STREET  
 NB EXPRESS LANE RECONSTRUCTION  
 DRAINAGE AND UTILITIES PLAN  
 NORTHBOUND STA. 2602+00 TO STA. 2608+00  
 SCALE: 1"=20'  
 DATE: 07/07/05  
 DRAWN BY: JAM  
 CHECKED BY: DDM

BOWMAN, BARRETT & ASSOCIATES INC  
 CONSULTING ENGINEERS  
 Chicago, Illinois  
 312.228.0100  
 www.bbainc.com

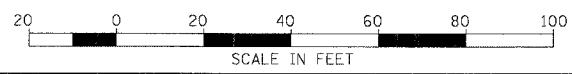

PROPOSED CONDITIONS

06/28/2005 12:46:00 PM  
 C:\projects\94\90\Drawings\94\_90\_Sheets\94\_90\_Sheet197.dwg