



F.A.I.	SECTION	COUNTY	TOTAL SHEETS	SHEET NO.
94/90	*	COOK	556	218
STA.		TO STA.		
FED. ROAD DIST. NO.		ILLINOIS	FED. AID PROJECT	

PLAN	DATE
BY	
REVISIONS	
NOTED	
ALIGNED	
CHECKED	
DATE	
FILE NAME	
NO.	

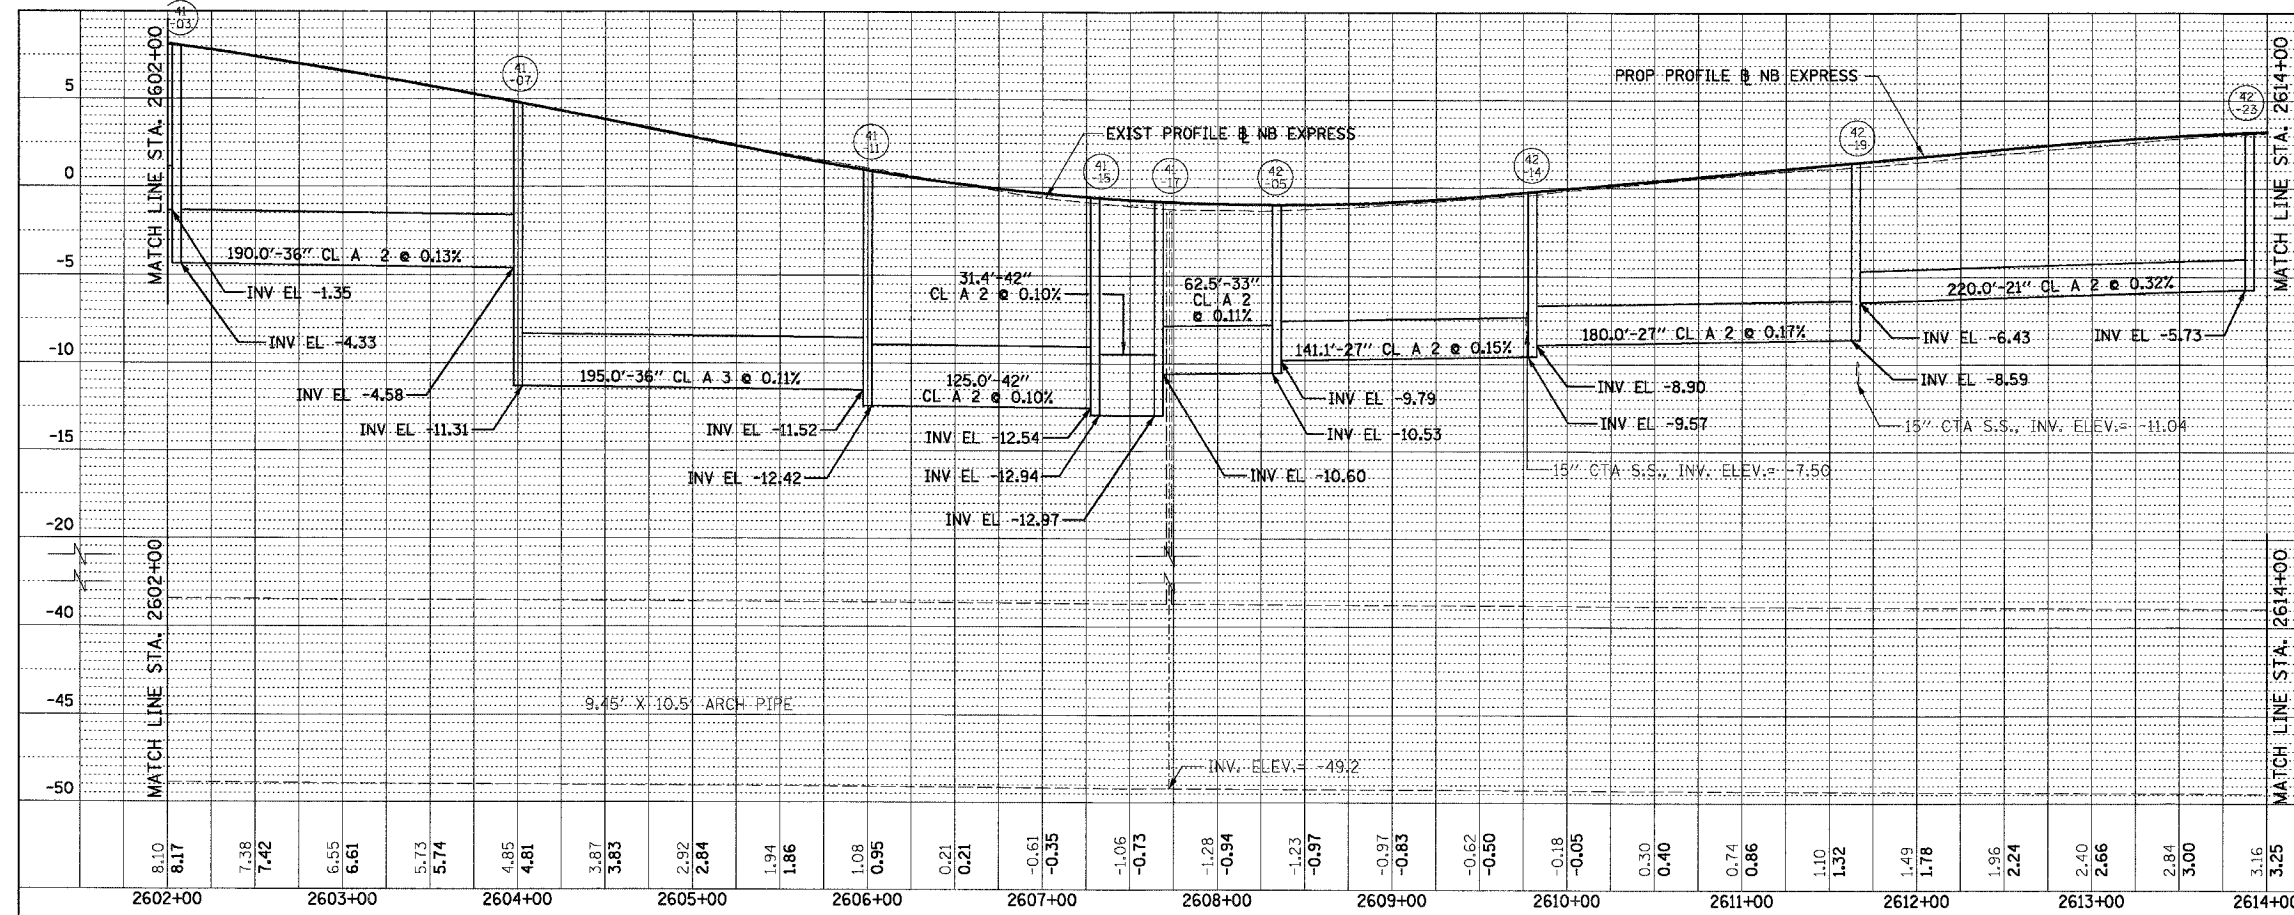

PLAN	DATE
BY	
REVISIONS	
NOTED	
ALIGNED	
CHECKED	
DATE	
FILE NAME	
NO.	

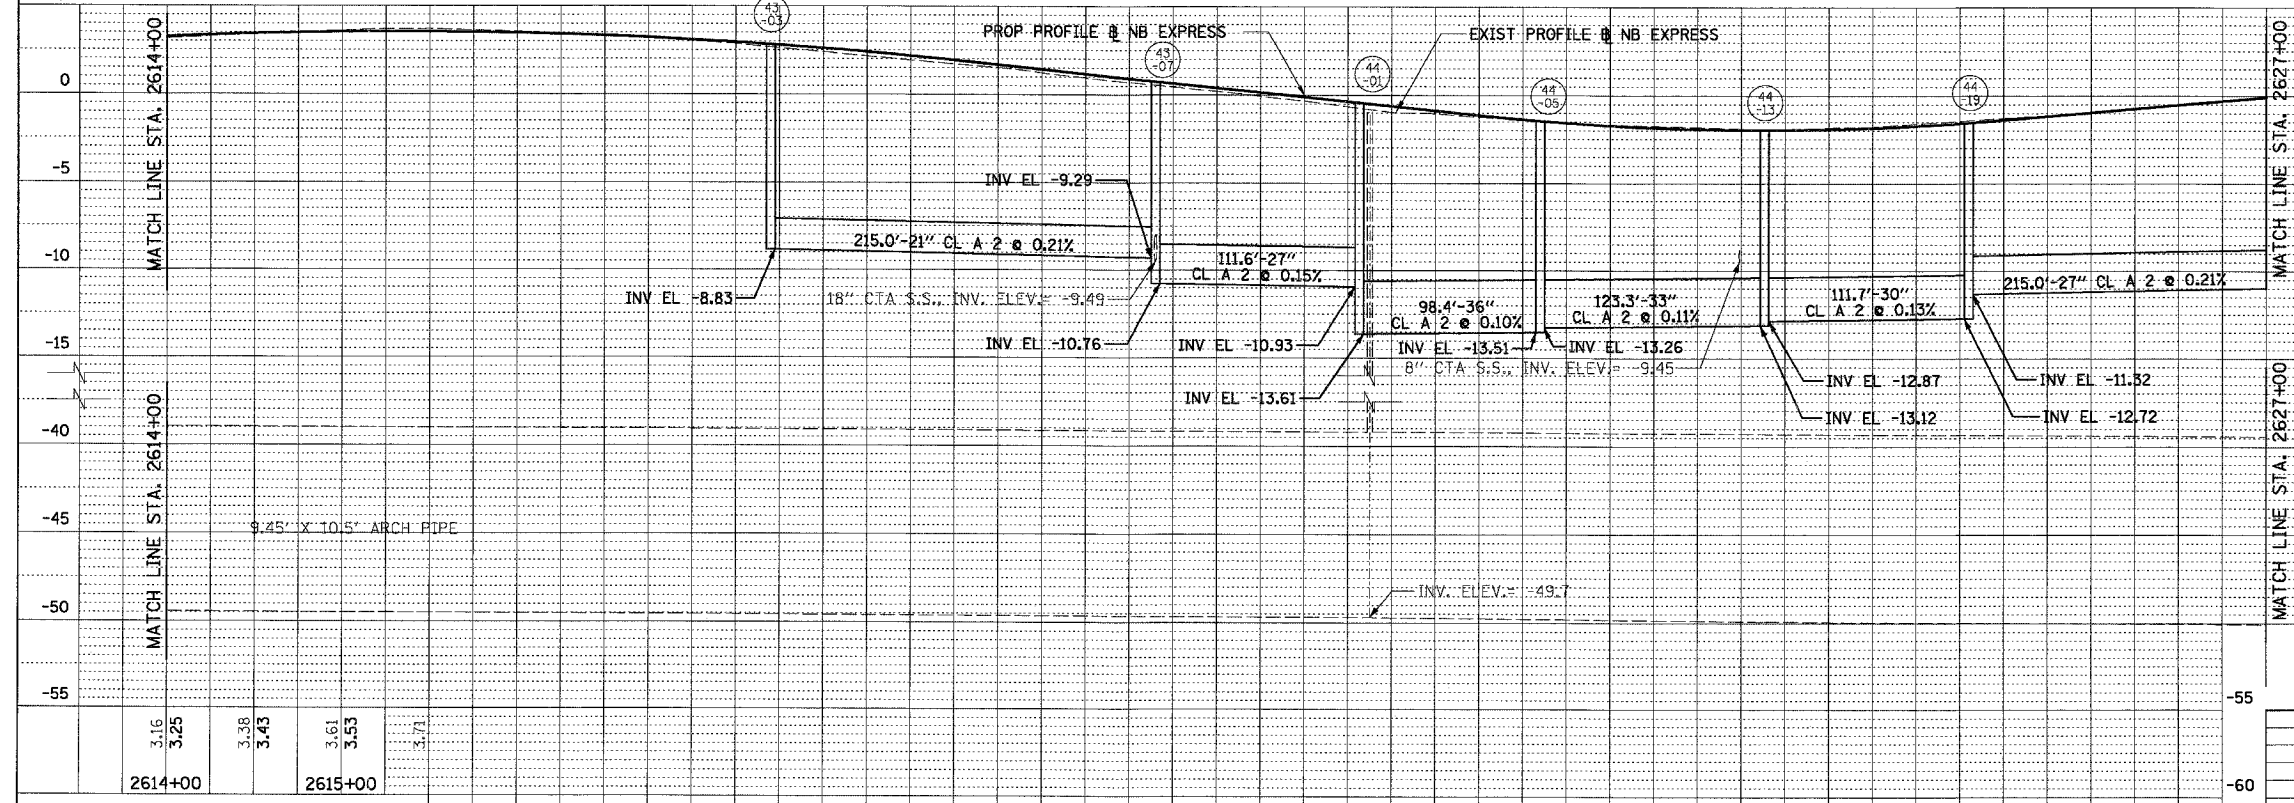

BOWMAN, BARRETT & ASSOCIATES INC
CONSULTING ENGINEERS
Chicago, Illinois
312.228.0100
www.bbandainc.com

3.54	3.55	3.48	3.34	3.33	3.04	3.10	2.63	2.80	2.17	2.41	1.73	1.94	1.24	1.43	0.71	0.92	0.21	0.41	-0.34	-0.11	-0.96	-0.62	-1.23	-1.13	-1.60	-1.56	-1.74	-1.84	-1.89	-1.96	-1.84	-1.93	-1.61	-1.73	-1.28	-1.38	-0.95	-0.95	-0.51	-0.51		
2614+00	2615+00	2616+00	2617+00	2618+00	2619+00	2620+00	2621+00	2622+00	2623+00	2624+00	2625+00	2626+00																														

REVISIONS	
NAME	DATE

ILLINOIS DEPARTMENT OF TRANSPORTATION
F.A.I. 94/90 (DAN RYAN EXPRESSWAY)
31ST STREET TO 71ST STREET
NB EXPRESS LANE RECONSTRUCTION
PROPOSED DRAINAGE PROFILE
NORTHBOUND STA. 2602+00 TO STA. 2626+00
SCALE: 1"=25' VERT
1"=50' HORIZ
DATE: 07/07/05
DRAWN BY: JAM
CHECKED BY: DDM