


CONCRETE BARRIER DOUBLE FACE

EXPRESS LANE STATION	E.O.P. ELEV. OUTSIDE EXPRESS LANES	TOE OF BARRIER ELEV. ALONG EXPRESS LANES	TOE OF BARRIER ELEV. ALONG LOCAL LANES
2530+00	-4.83	-5.41	-4.54
2530+50	-4.32	-4.90	-3.93
2531+00	-3.81	-4.39	-3.17
2531+50	-3.30	-3.88	-2.31
2532+00	-2.42	-2.89	-1.65
2532+50	-1.46	-1.85	-0.96
2533+00	-0.49	-0.88	-0.19
2533+50	0.48	0.09	0.59
2534+00	1.45	1.06	1.35
2534+50	2.42	2.03	2.15
2535+00	3.39	3.00	2.93
2535+50	4.36	3.98	3.69
2536+00	5.33	5.08	4.38
2536+50	6.07	5.88	5.11
2537+00	6.57	6.37	5.77
2537+50	7.08	6.88	6.48
2538+00	7.59	7.39	7.17
2538+50	8.10	7.90	7.78
2539+00	8.61	8.41	8.29
2539+50	9.12	8.92	8.72
2540+00	9.62	9.42	9.05
2540+50	10.05	9.85	9.31
2541+00	10.41	10.21	9.46
2541+50	10.55	10.32	9.52
2542+00	10.49	10.18	9.64
2542+50	10.35	9.97	9.84
2543+00	10.15	9.75	9.77

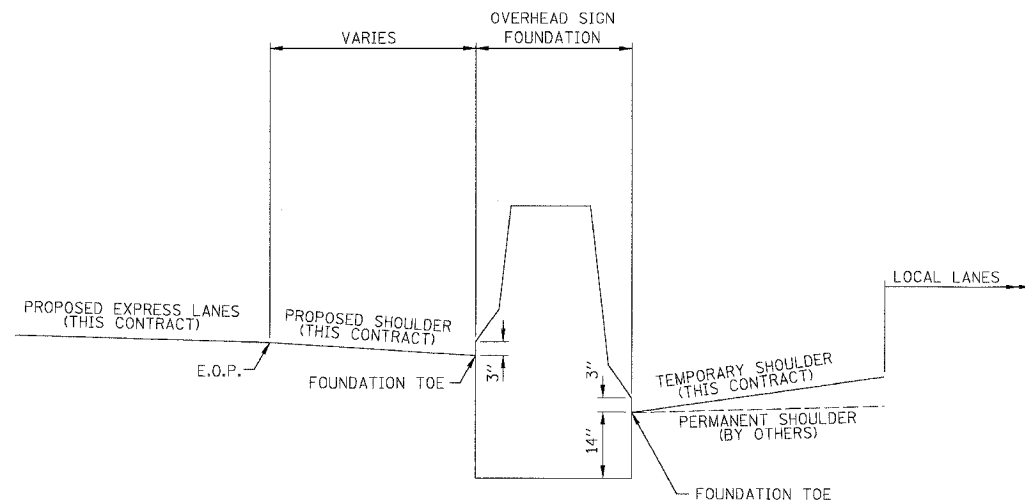

DOUBLE FACE OVERHEAD SIGN FOUNDATION

EXPRESS LANE STATION	E.O.P. ELEV. OUTSIDE EXPRESS LANES	TOE OF FOUNDATION ELEV. ALONG EXPRESS LANES	TOE OF FOUNDATION ELEV. ALONG LOCAL LANES	LOCAL LANE STATION
2536+25.78	5.82	5.64	4.72	4535+94.62
2536+36.53	5.93	5.75	4.93	810+07.19
819+24.43	8.22	7.68	8.38	4545+30
819+34.43	8.16	7.62	8.26	4545+40
2570+88.71	-0.69	-1.05	-2.07	4570+95
2570+98.71	-0.53	-0.89	-1.90	4571+05
2598+52.69	11.71	11.36	10.77	4598+59
2598+64.69	11.63	11.28	10.69	4598+71
2598+87.69	11.48	11.13	10.53	4598+94
2598+99.69	11.40	11.05	10.45	4599+06

REVISIONS	
NAME	DATE

ILLINOIS DEPARTMENT OF TRANSPORTATION
 F.A.I. 94/90 (DAN RYAN EXPRESSWAY)
 31ST STREET TO 71ST STREET
 NB EXPRESS LANE RECONSTRUCTION
 DOUBLE FACE BARRIER
 ELEVATIONS

SCALE: NTS DRAWN BY: JDC
 DATE: 07/07/05 CHECKED BY: RS

BOWMAN, BARRETT & ASSOCIATES INC.
 CONSULTING ENGINEERS
 Chicago, Illinois
 312.228.0100
 www.bbainc.com



CDT-14

5/16/05 PM
 6/27/2005