




F.A.I. RTE.	SECTION	COUNTY	TOTAL SHEETS	SHEET NO.
94/90		COOK	556	367
STA.	TO STA.			
FED. ROAD DIST. NO.	ILLINOIS	FED. AID PROJECT		
62300	1818, ETC, 2324.6-1P1R-8			

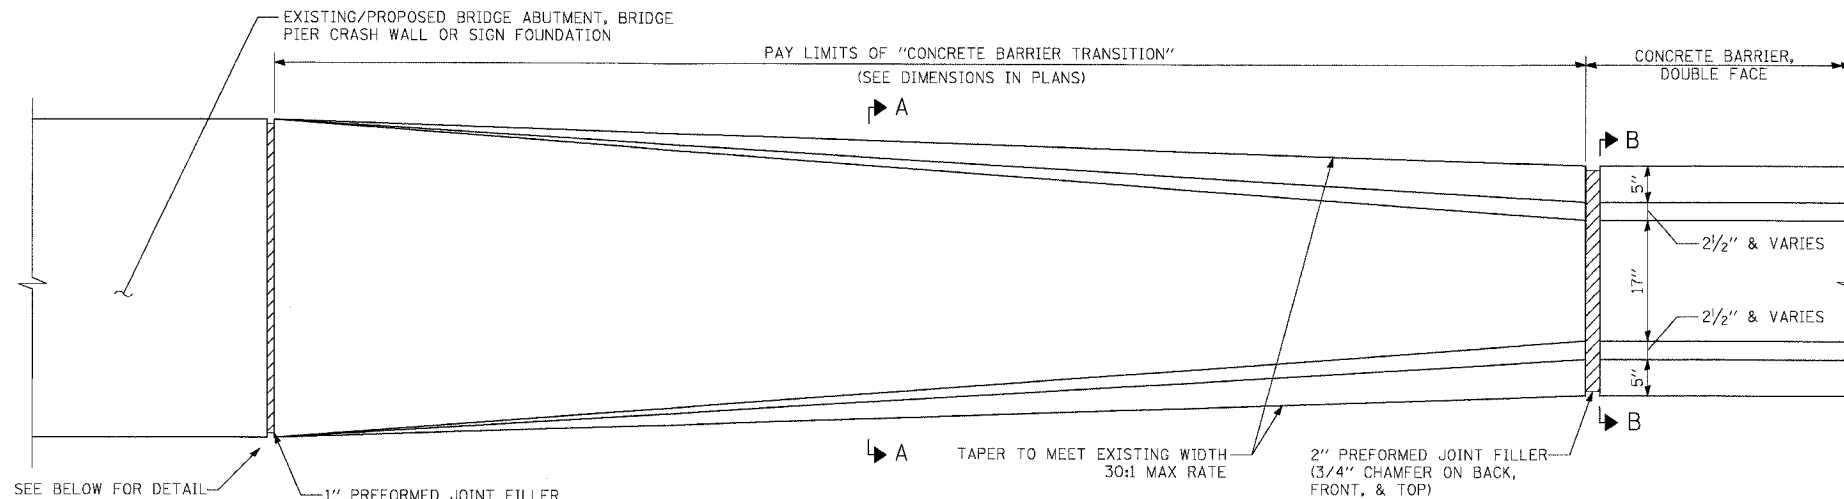


DETAIL OF "CONCRETE BARRIER TRANSITION"
FOR DOUBLE FACE BARRIER WALL

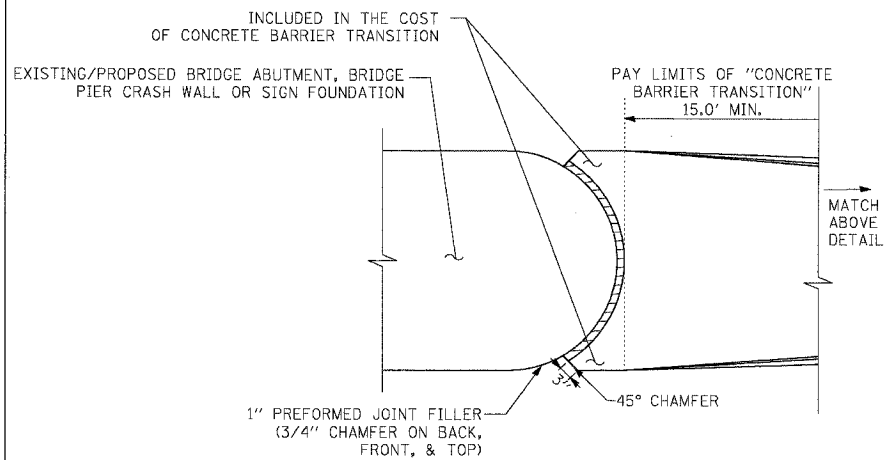

DETAIL OF "CONCRETE BARRIER TRANSITION"
AT EXISTING ROUNDED PIER

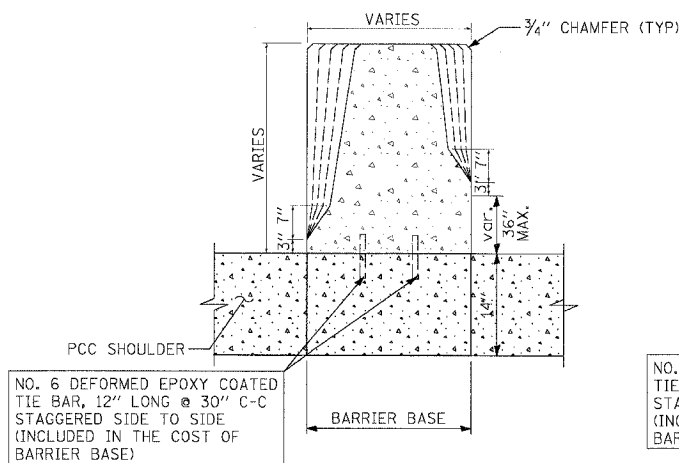

SECTION A-A
CONCRETE BARRIER TRANSITION

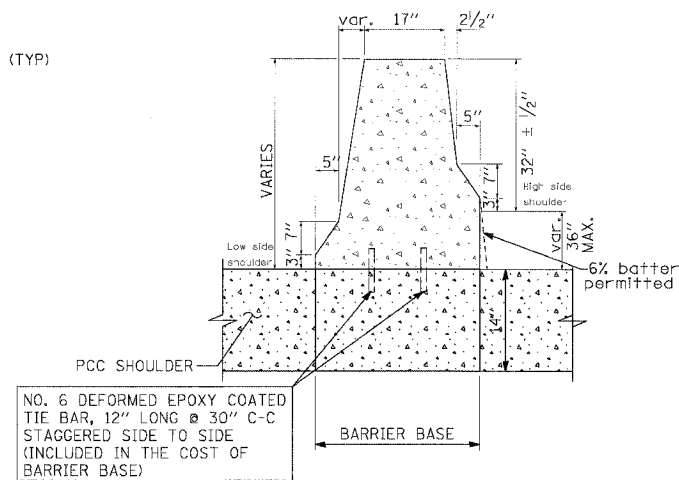

SECTION B-B
DOUBLE FACE BARRIER WALL

NOTE:
ALL TRANSITIONS PAID FOR AS
CONCRETE BARRIER TRANSITION

**Edwards
AND Kelcey**
ONE NORTH FRANKLIN
CHICAGO, IL 60606
PHONE: (312) 251-3000
FAX: (312) 251-3015
WEB: WWW.EKCORP.COM

REVISIONS	
NAME	DATE

ILLINOIS DEPARTMENT OF TRANSPORTATION
F.A.I. 94/90 (DAN RYAN EXPRESSWAY)
31ST STREET TO 71ST STREET
NB EXPRESS LANE RECONSTRUCTION
CONCRETE BARRIER TRANSITION
(SHEET 2 OF 3)

SCALE: NONE
DATE: 7/7/05
DRAWN BY: TAI
CHECKED BY: PJM

CDT-20

06/24/2005 01:35:16 PM