


STATE OF ILLINOIS  
DEPARTMENT OF TRANSPORTATION

F.A.I. RY. 90/94	SECTION	COUNTY COOK	TOTAL SHEETS 556	SHEET NO. 371
STA.		TO STA.		
FED. ROAD DIST. NO. 1		ILLINOIS FED. AID PROJECT		
• (1818, ETC, 2324.6-1P1R-8				62300

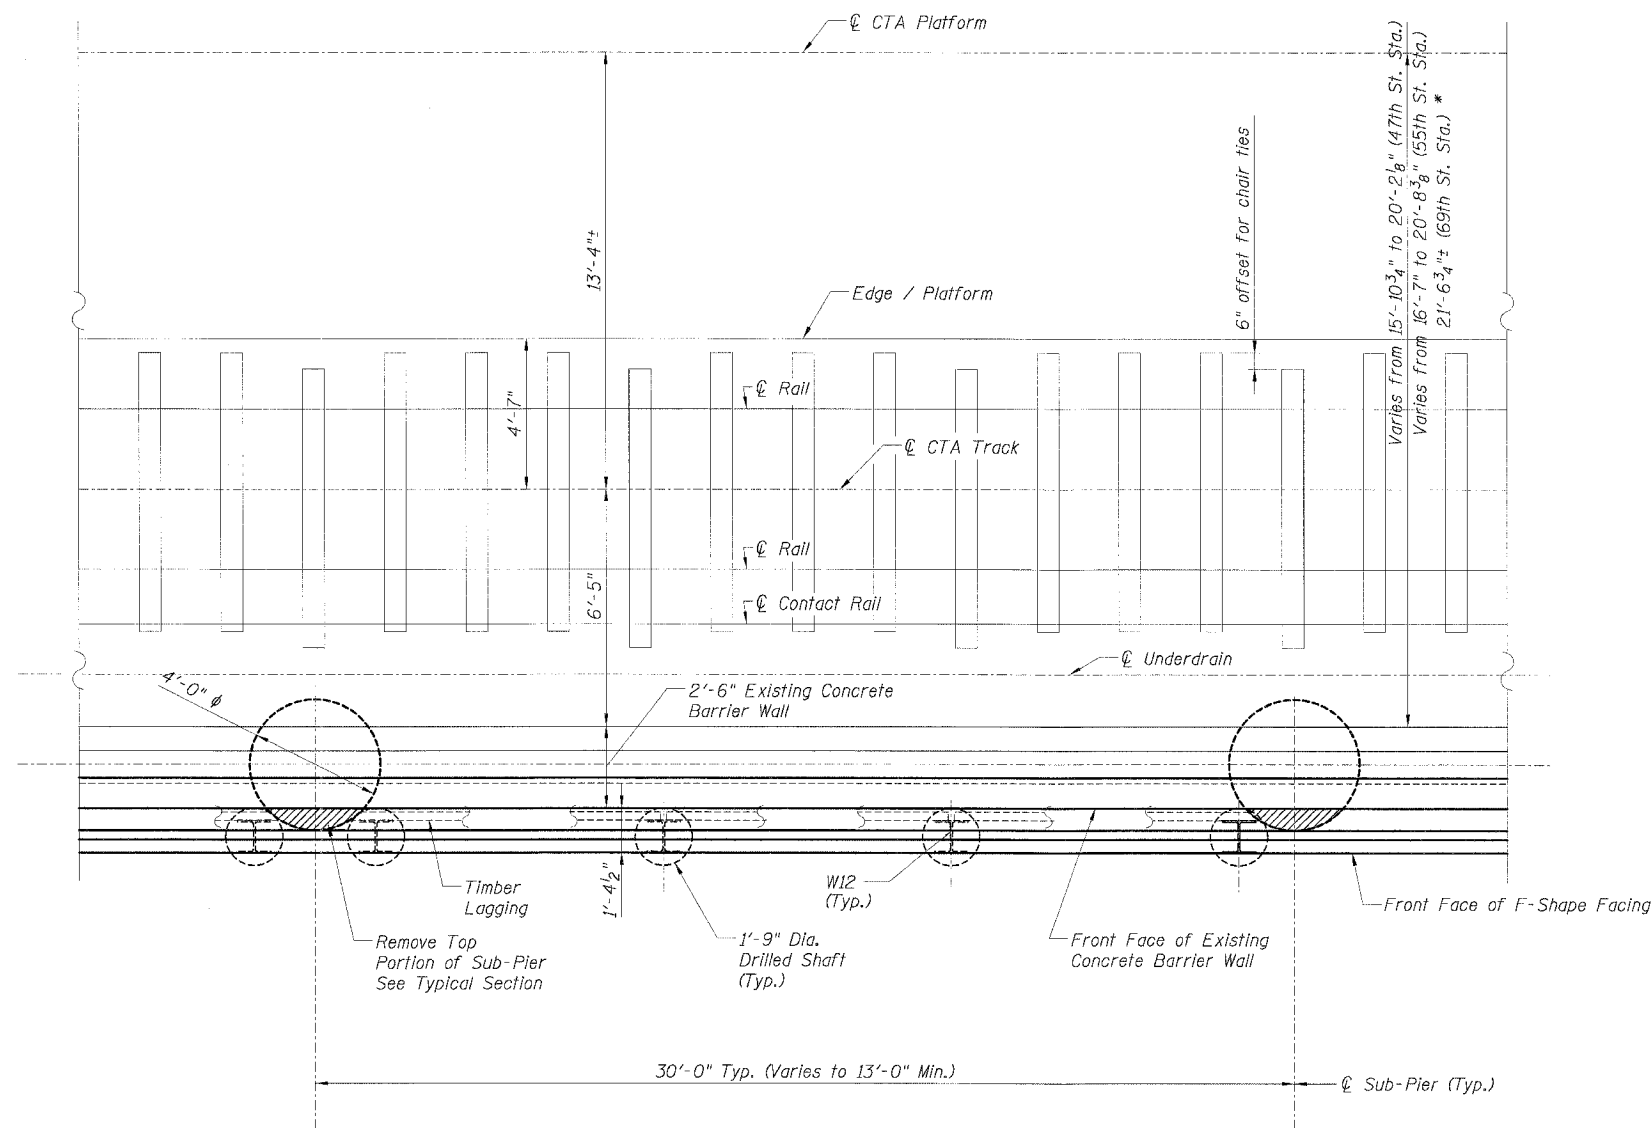

PLAN - (NORTH BOUND SHOWN)  
(SOUTH BOUND SIMILAR)

Sheet B3 of 16

REVISIONS	
NAME	DATE

ILLINOIS DEPARTMENT OF TRANSPORTATION  
F.A.I. 90/94 (DAN RYAN EXPRESSWAY)  
EXISTING BARRIER WALL MODIFICATIONS  
AT CTA STATIONS  
PROPOSED T/S SHOULDER BELOW EXISTING  
TYPICAL PLAN

SCALE: None  
DATE: JULY 7, 2005

DRAWN BY: KWT  
CHECKED BY: RDP

CTE | AECOM

CTE  
300 East Wacker Drive, Suite 600, Chicago, Illinois 60601-2776  
T: 312.939.3000 F: 312.939.1000 www.cte.com

06/24/2005 02:35:10 PM