


F.A.I. RTE.	SECTION	COUNTY	TOTAL SHEETS	SHEET NO.
94/90 *		COOK	556	385
STA.		TO STA.		
62300		* (1818, ETC, 2324.6-1PJR-8		

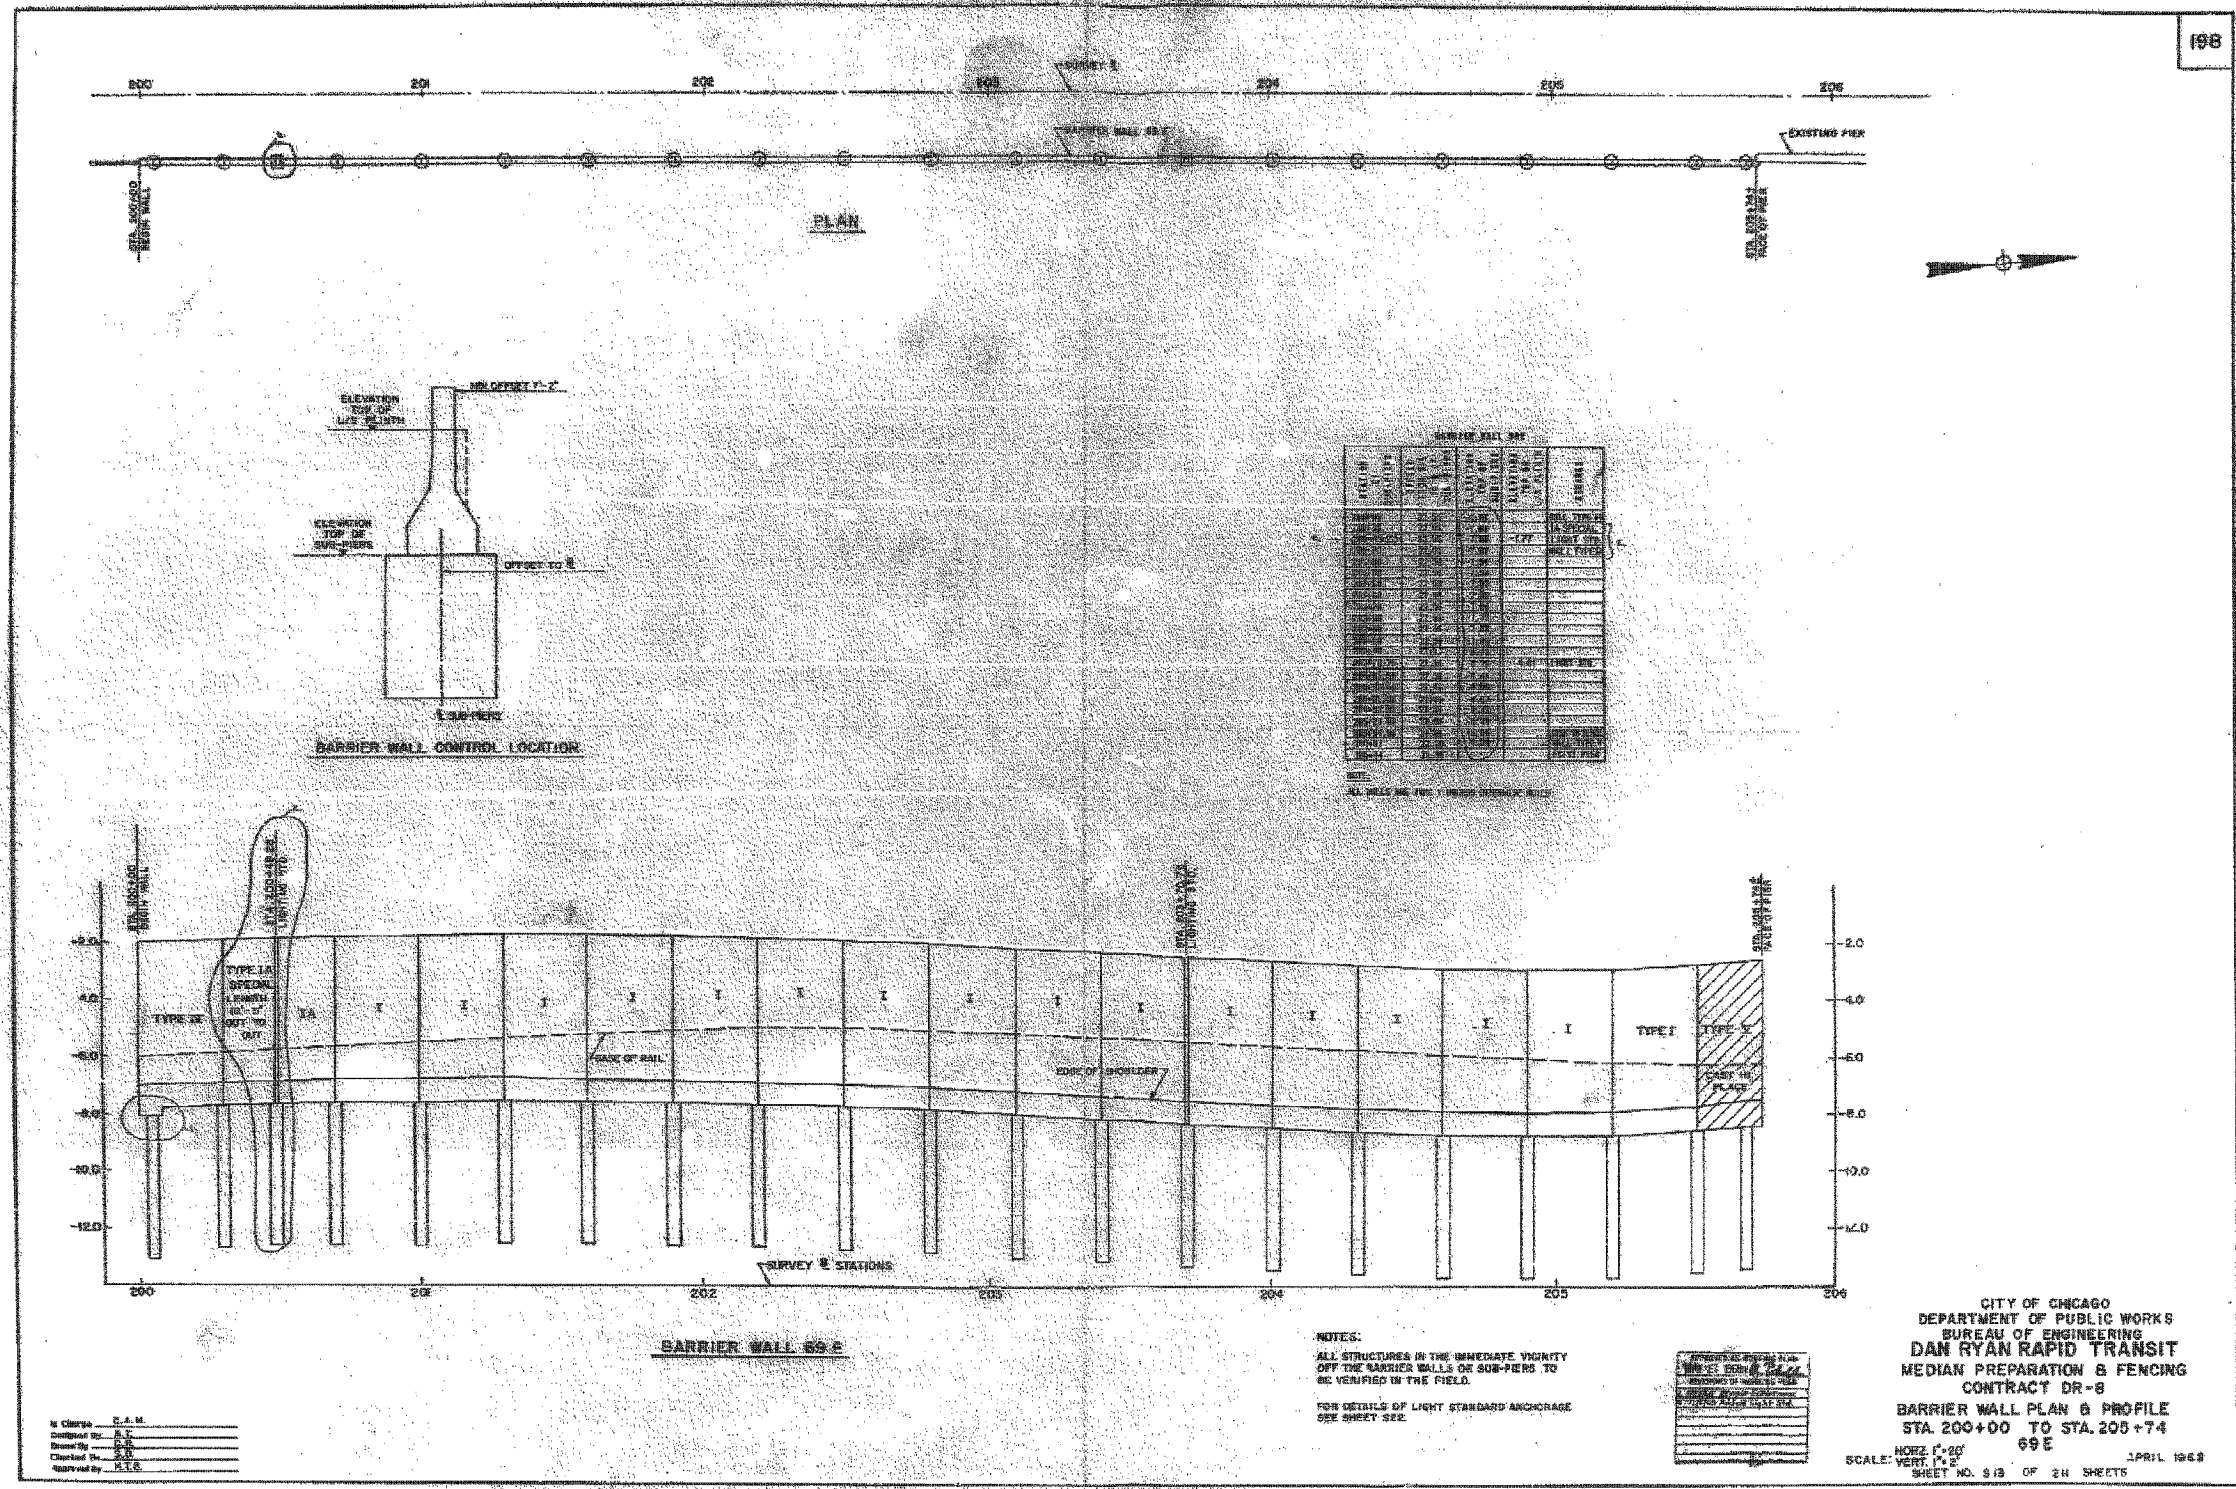

NOTES:
 ALL STRUCTURES IN THE IMMEDIATE VICINITY OFF THE BARRIER WALLS OR SUB-PIERS TO BE VERIFIED IN THE FIELD.
 FOR DETAILS OF LIGHT STANDARD ANCHORAGE SEE SHEET 69 E.

CITY OF CHICAGO
 DEPARTMENT OF PUBLIC WORKS
 BUREAU OF ENGINEERING
DAN RYAN RAPID TRANSIT
 MEDIAN PREPARATION & FENCING
 CONTRACT DR-8
 BARRIER WALL PLAN & PROFILE
 STA. 200+00 TO STA. 205+74
 69 E
 SCALE: HORIZ. 1"=20' VERT. 1"=2'
 SHEET NO. 818 OF 24 SHEETS APRIL 1968

IN CHARGE: P.A.M.
 DRAWN BY: J.L.
 CHECKED BY: J.P.
 APPROVED BY: M.T.S.

SHEET SD-1 OF SD-11

FOR INFORMATION ONLY

REVISIONS	NAME	DATE

ILLINOIS DEPARTMENT OF TRANSPORTATION
 F.A.I. 94/90 (DAN RYAN EXPRESSWAY)
 31ST STREET TO 71ST STREET
 NB EXPRESS LANE RECONSTRUCTION
 EXISTING BARRIER WALL PLANS
 AT CTA STATIONS

SCALE: NONE
 DATE: 7/7/05
 DRAWN BY: CTA
 CHECKED BY: CTA

Edwards AND Kelcey
 ONE NORTH FRANKLIN
 CHICAGO, IL 60606
 PHONE: (312) 251-3000
 FAX: (312) 251-3015
 WEB: WWW.EKCORP.COM