



PROFILE SHEET NO. \_\_\_\_\_ DATE \_\_\_\_\_  
 DRAWN BY \_\_\_\_\_  
 CHECKED BY \_\_\_\_\_  
 DATE \_\_\_\_\_

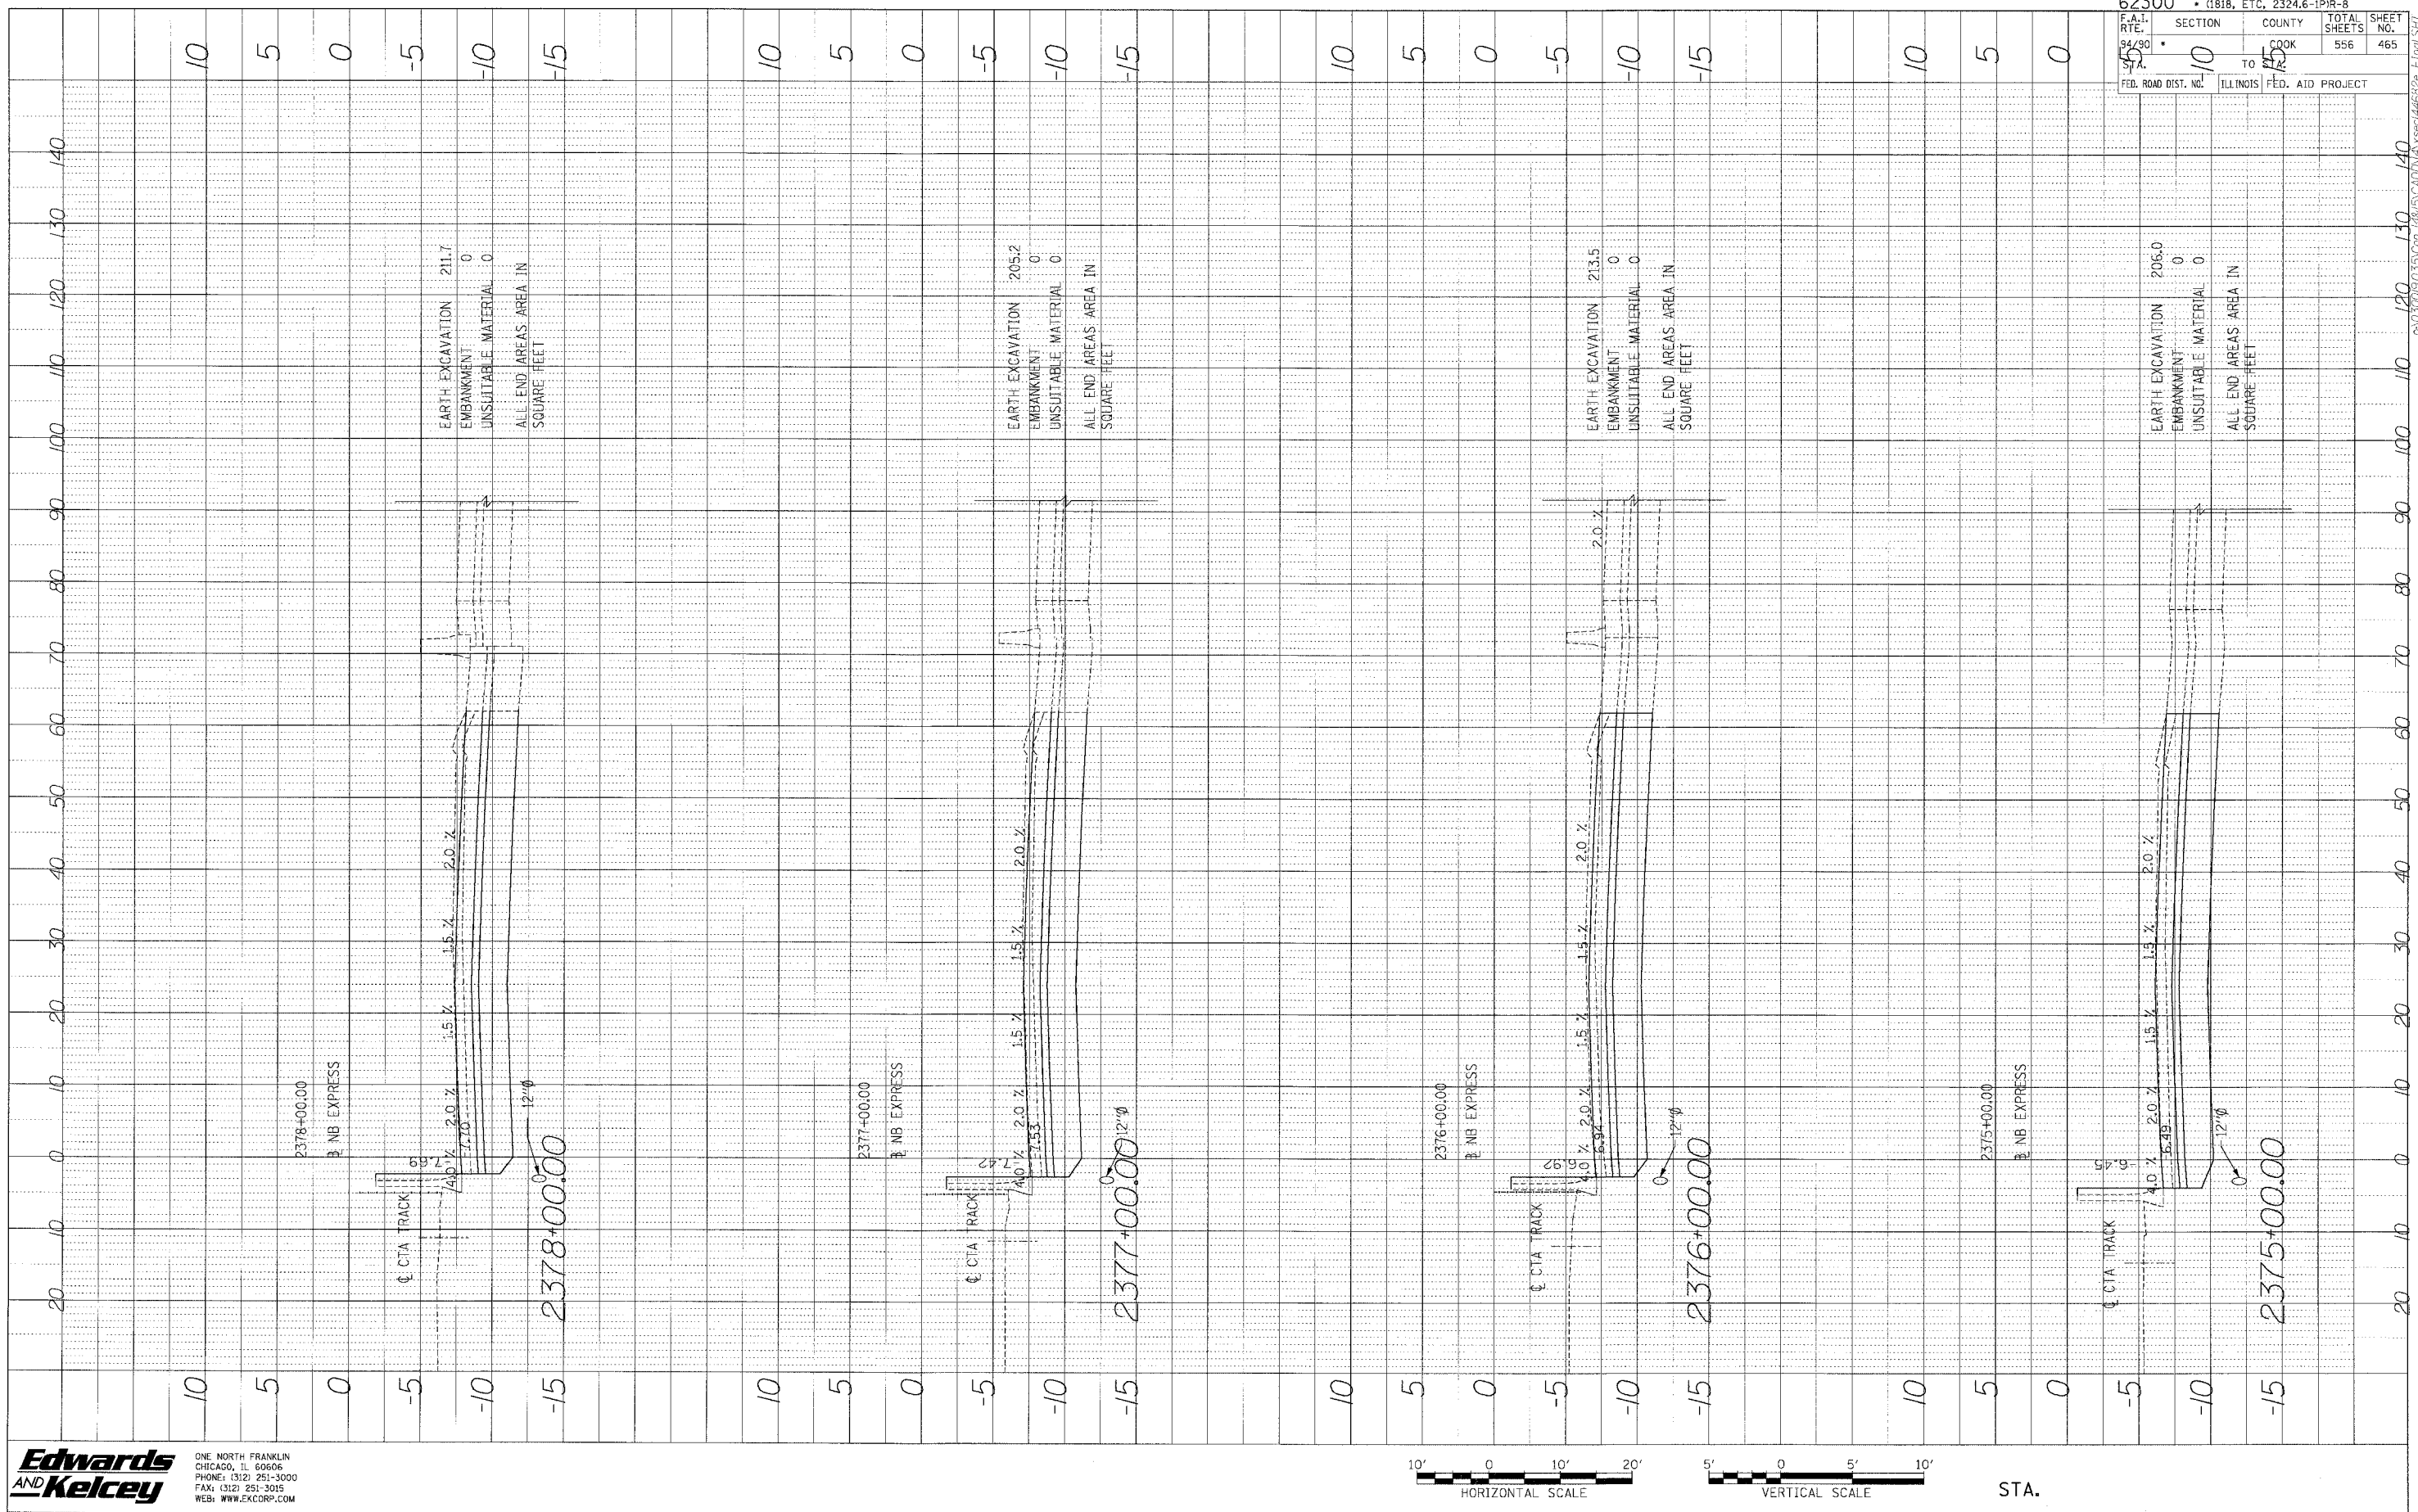

62300	(1818, ETC, 2324.6-1PR-8
F.A.I. RTE. 94/90	SECTION 10
COOK	COUNTY
556	TOTAL SHEETS
465	SHEET NO.
FED. ROAD DIST. NO. 10	ILLINOIS
FED. AID PROJECT	

**Edwards and Kelcey**  
 ONE NORTH FRANKLIN  
 CHICAGO, IL 60606  
 PHONE: (312) 251-3000  
 FAX: (312) 251-3015  
 WEB: WWW.EKCORP.COM

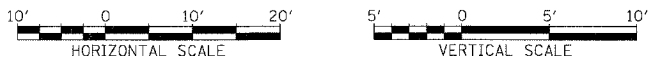

STA.

P:\00005035\con 78\5\CADD\4\sheet\4662e\_1.inl:571