



PROFILE SURVEYED BY DATE  
 GRADES CHECKED  
 NOTE BOOK NO. DATE  
 STRUCTURE NOTATIONS CRYED

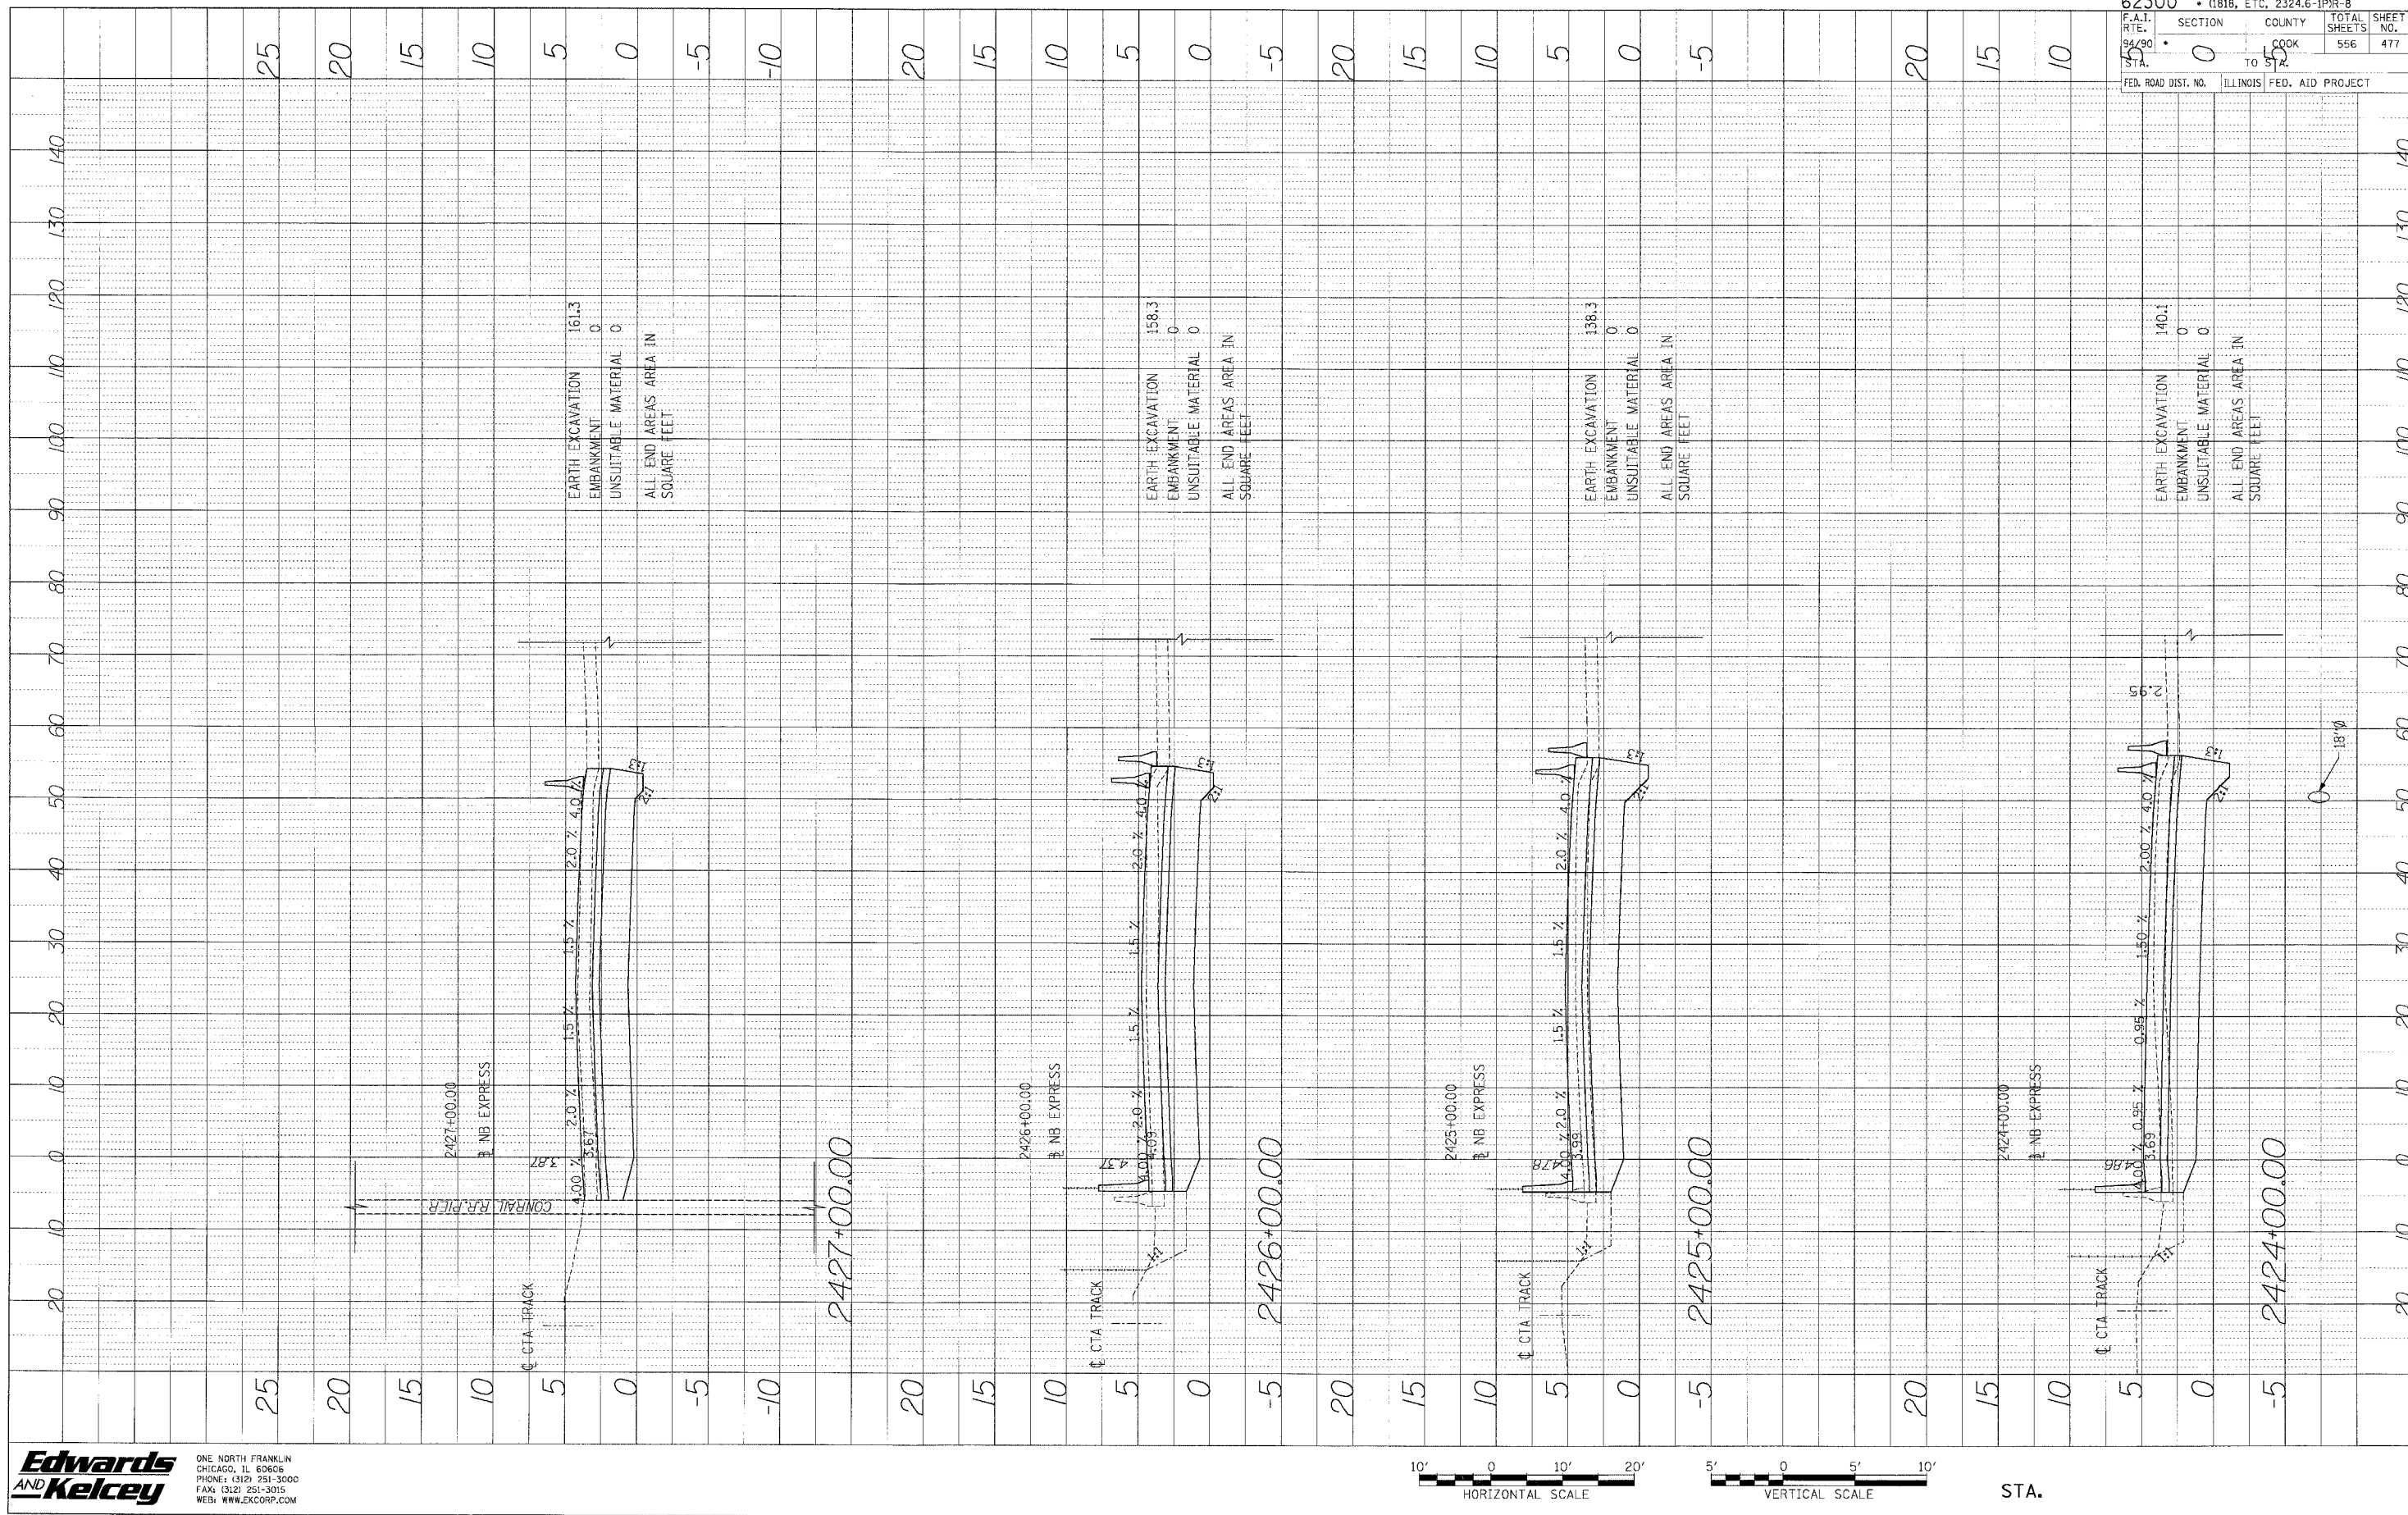

62300 • (1818, ETC. 2324.6-1P/R-8	
F.A.I. R.T.E. STA. 94/90	SECTION COUNTY TOTAL SHEETS SHEET NO. 0 COOK 556 477
FED. ROAD DIST. NO. ILLINOIS	FED. AID PROJECT

**Edwards AND Kelcey**  
 ONE NORTH FRANKLIN CHICAGO, IL 60606  
 PHONE: (312) 251-3500 FAX: (312) 251-3015 WEB: WWW.EKCORP.COM

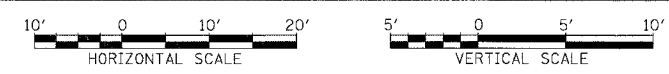

STA.

P:\03009\035\035\035\035\CAD\DWG\user\46626\_1\1818.dwg