



PROFILE DRAFTER: _____ BY: _____ DATE: _____
 GRADES CHECKED: _____
 NOTE BOOK: _____
 STRUCTURE NOTATION: CHRD

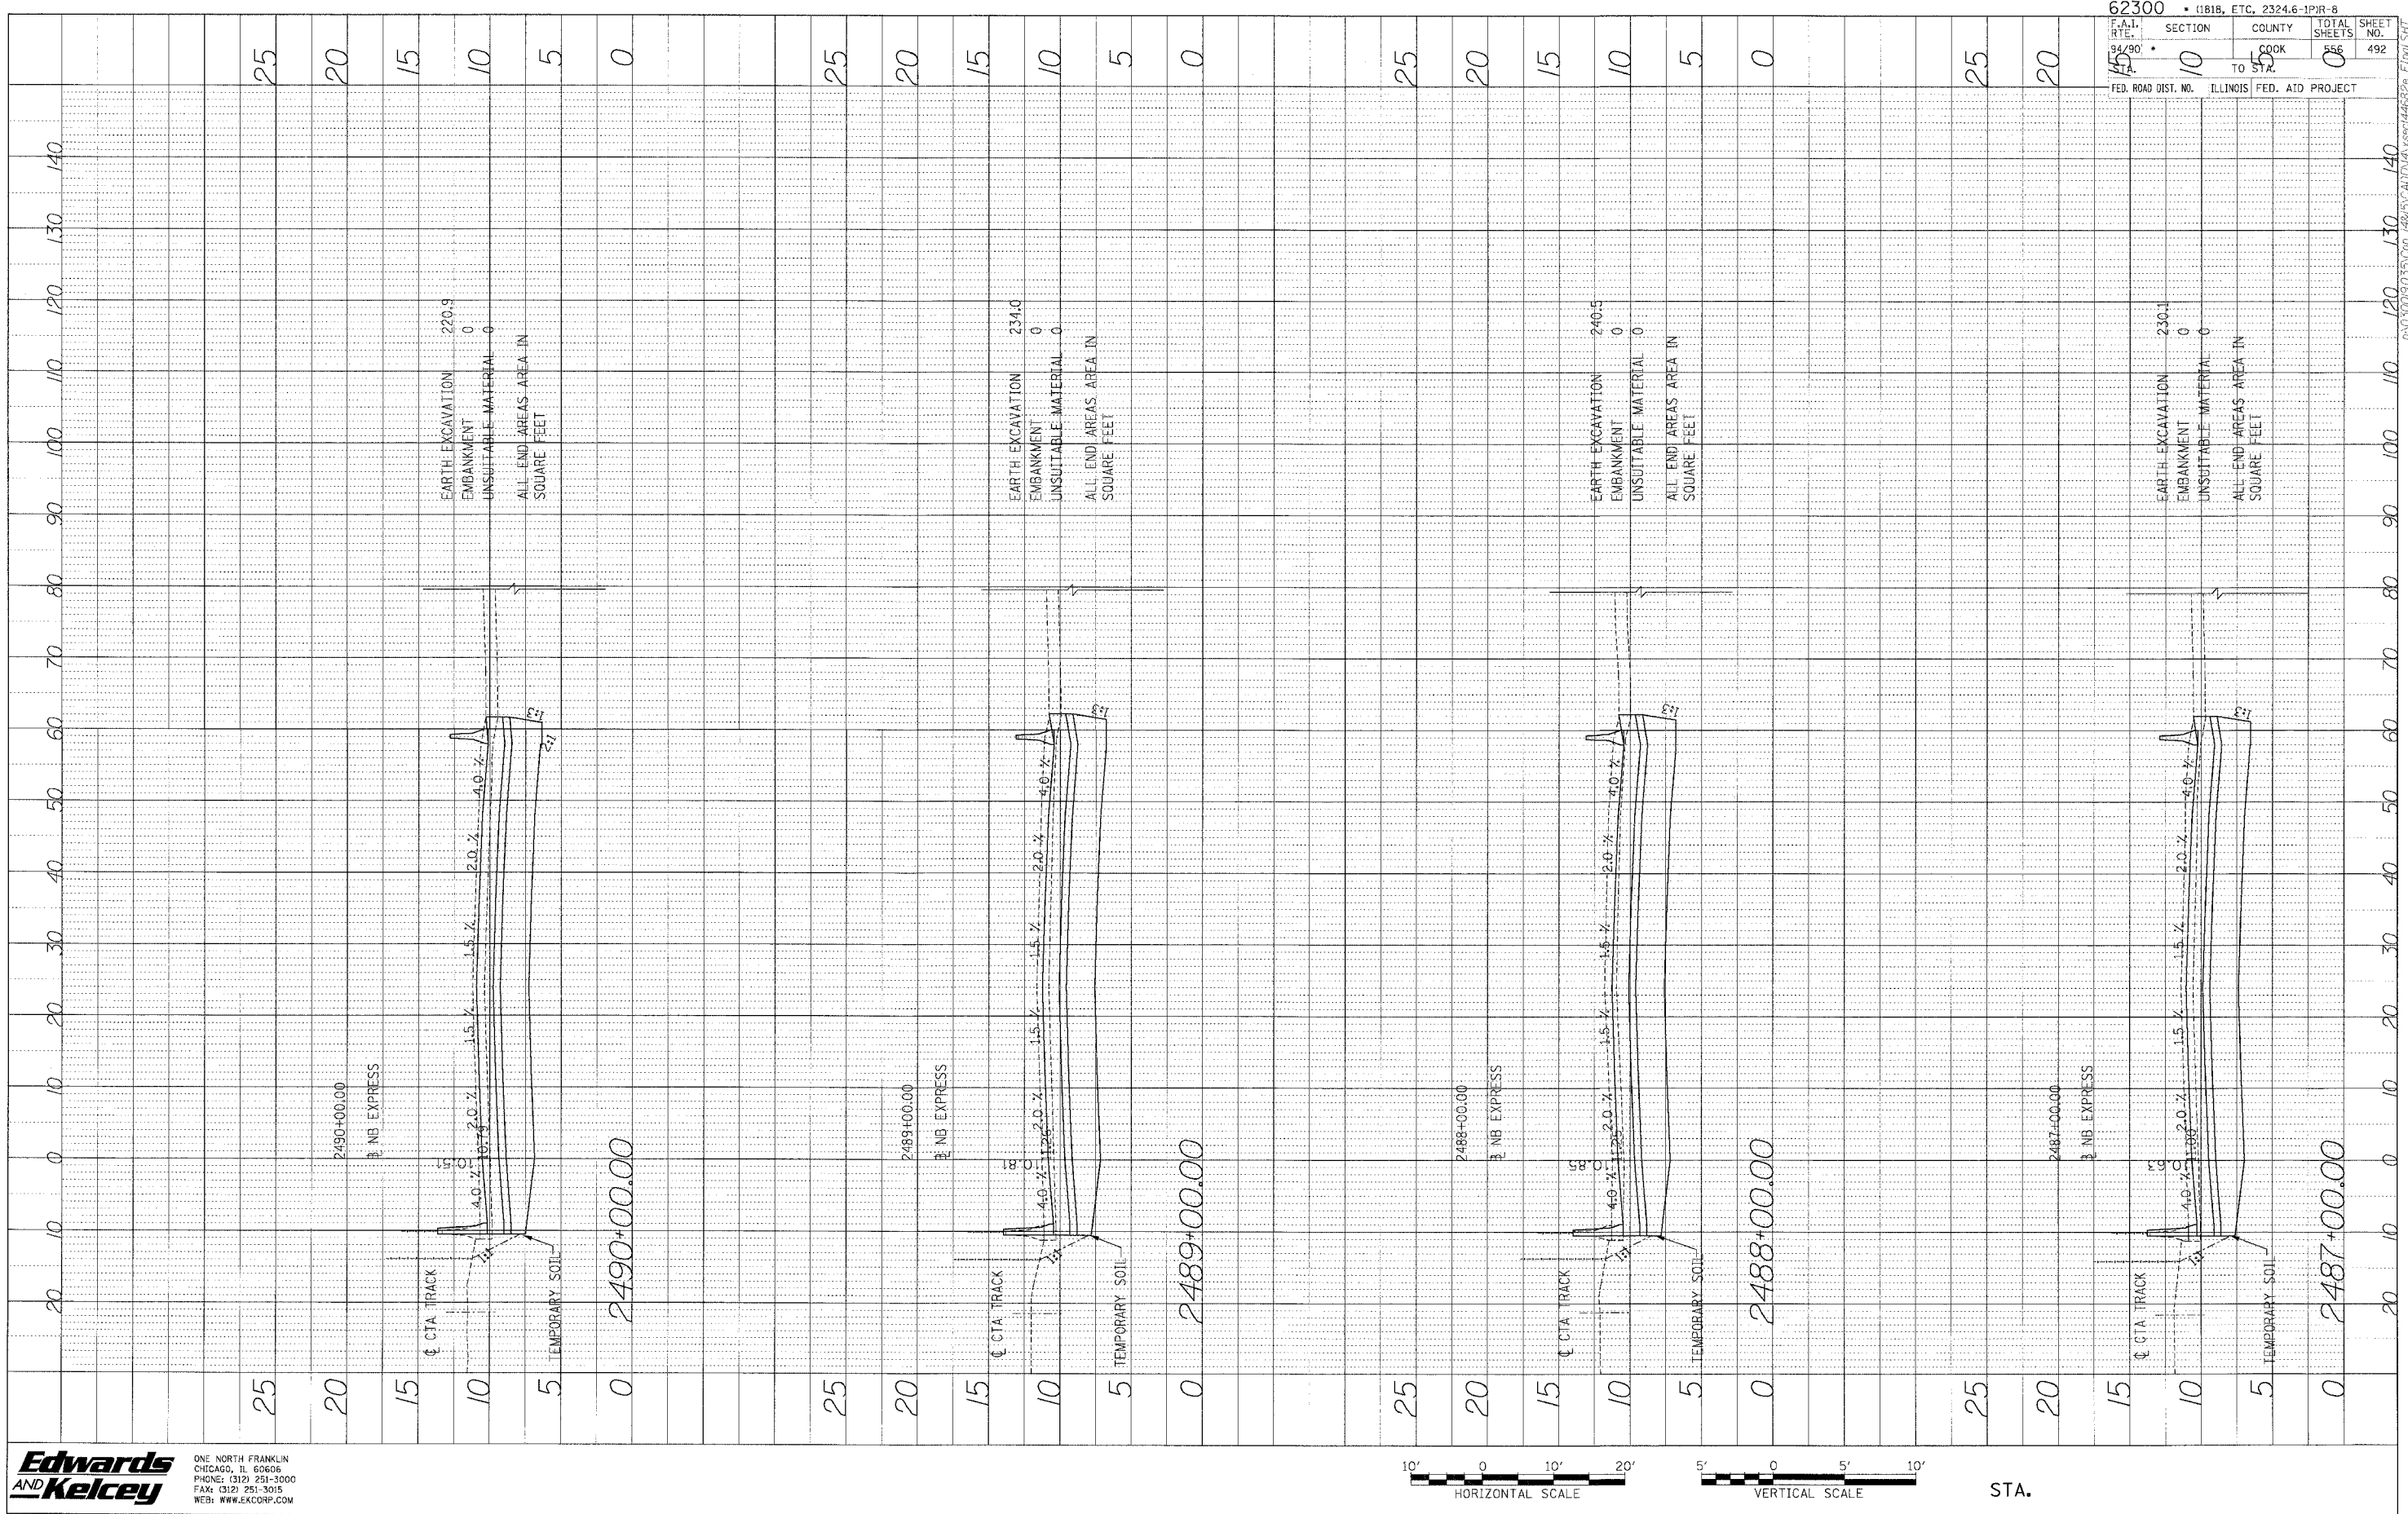

62300 • (1818, ETC, 2324.6-1PIR-8	
F.A.I. R.T.E. 94/90	SECTION 10
COUNTY COOK	TOTAL SHEETS 556
TO STA. 57	SHEET NO. 492
FED. ROAD DIST. NO. ILLINOIS	FED. AID PROJECT

Edwards and Kelcey
 ONE NORTH FRANKLIN
 CHICAGO, IL 60606
 PHONE: (312) 251-5000
 FAX: (312) 251-3015
 WEB: WWW.EKCORP.COM

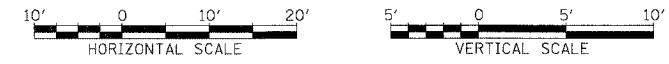

STA.

P:\10-2003\03-35\c01-74883\CAUD\VAUsect446289-Final.SHT