



F.A.I.	SECTION	COUNTY	TOTAL SHEETS	SHEET NO.
34/90	*	COOK	556	520
STA.		TO STA.		
FED. ROAD DIST. NO.	ILLINOIS	FED. AID PROJECT		

PROFILE	REVISION	BY	DATE
NOTE BOOK	GRADES CHECKED		
NO.	STRUCTURE NOTATION CHKD		

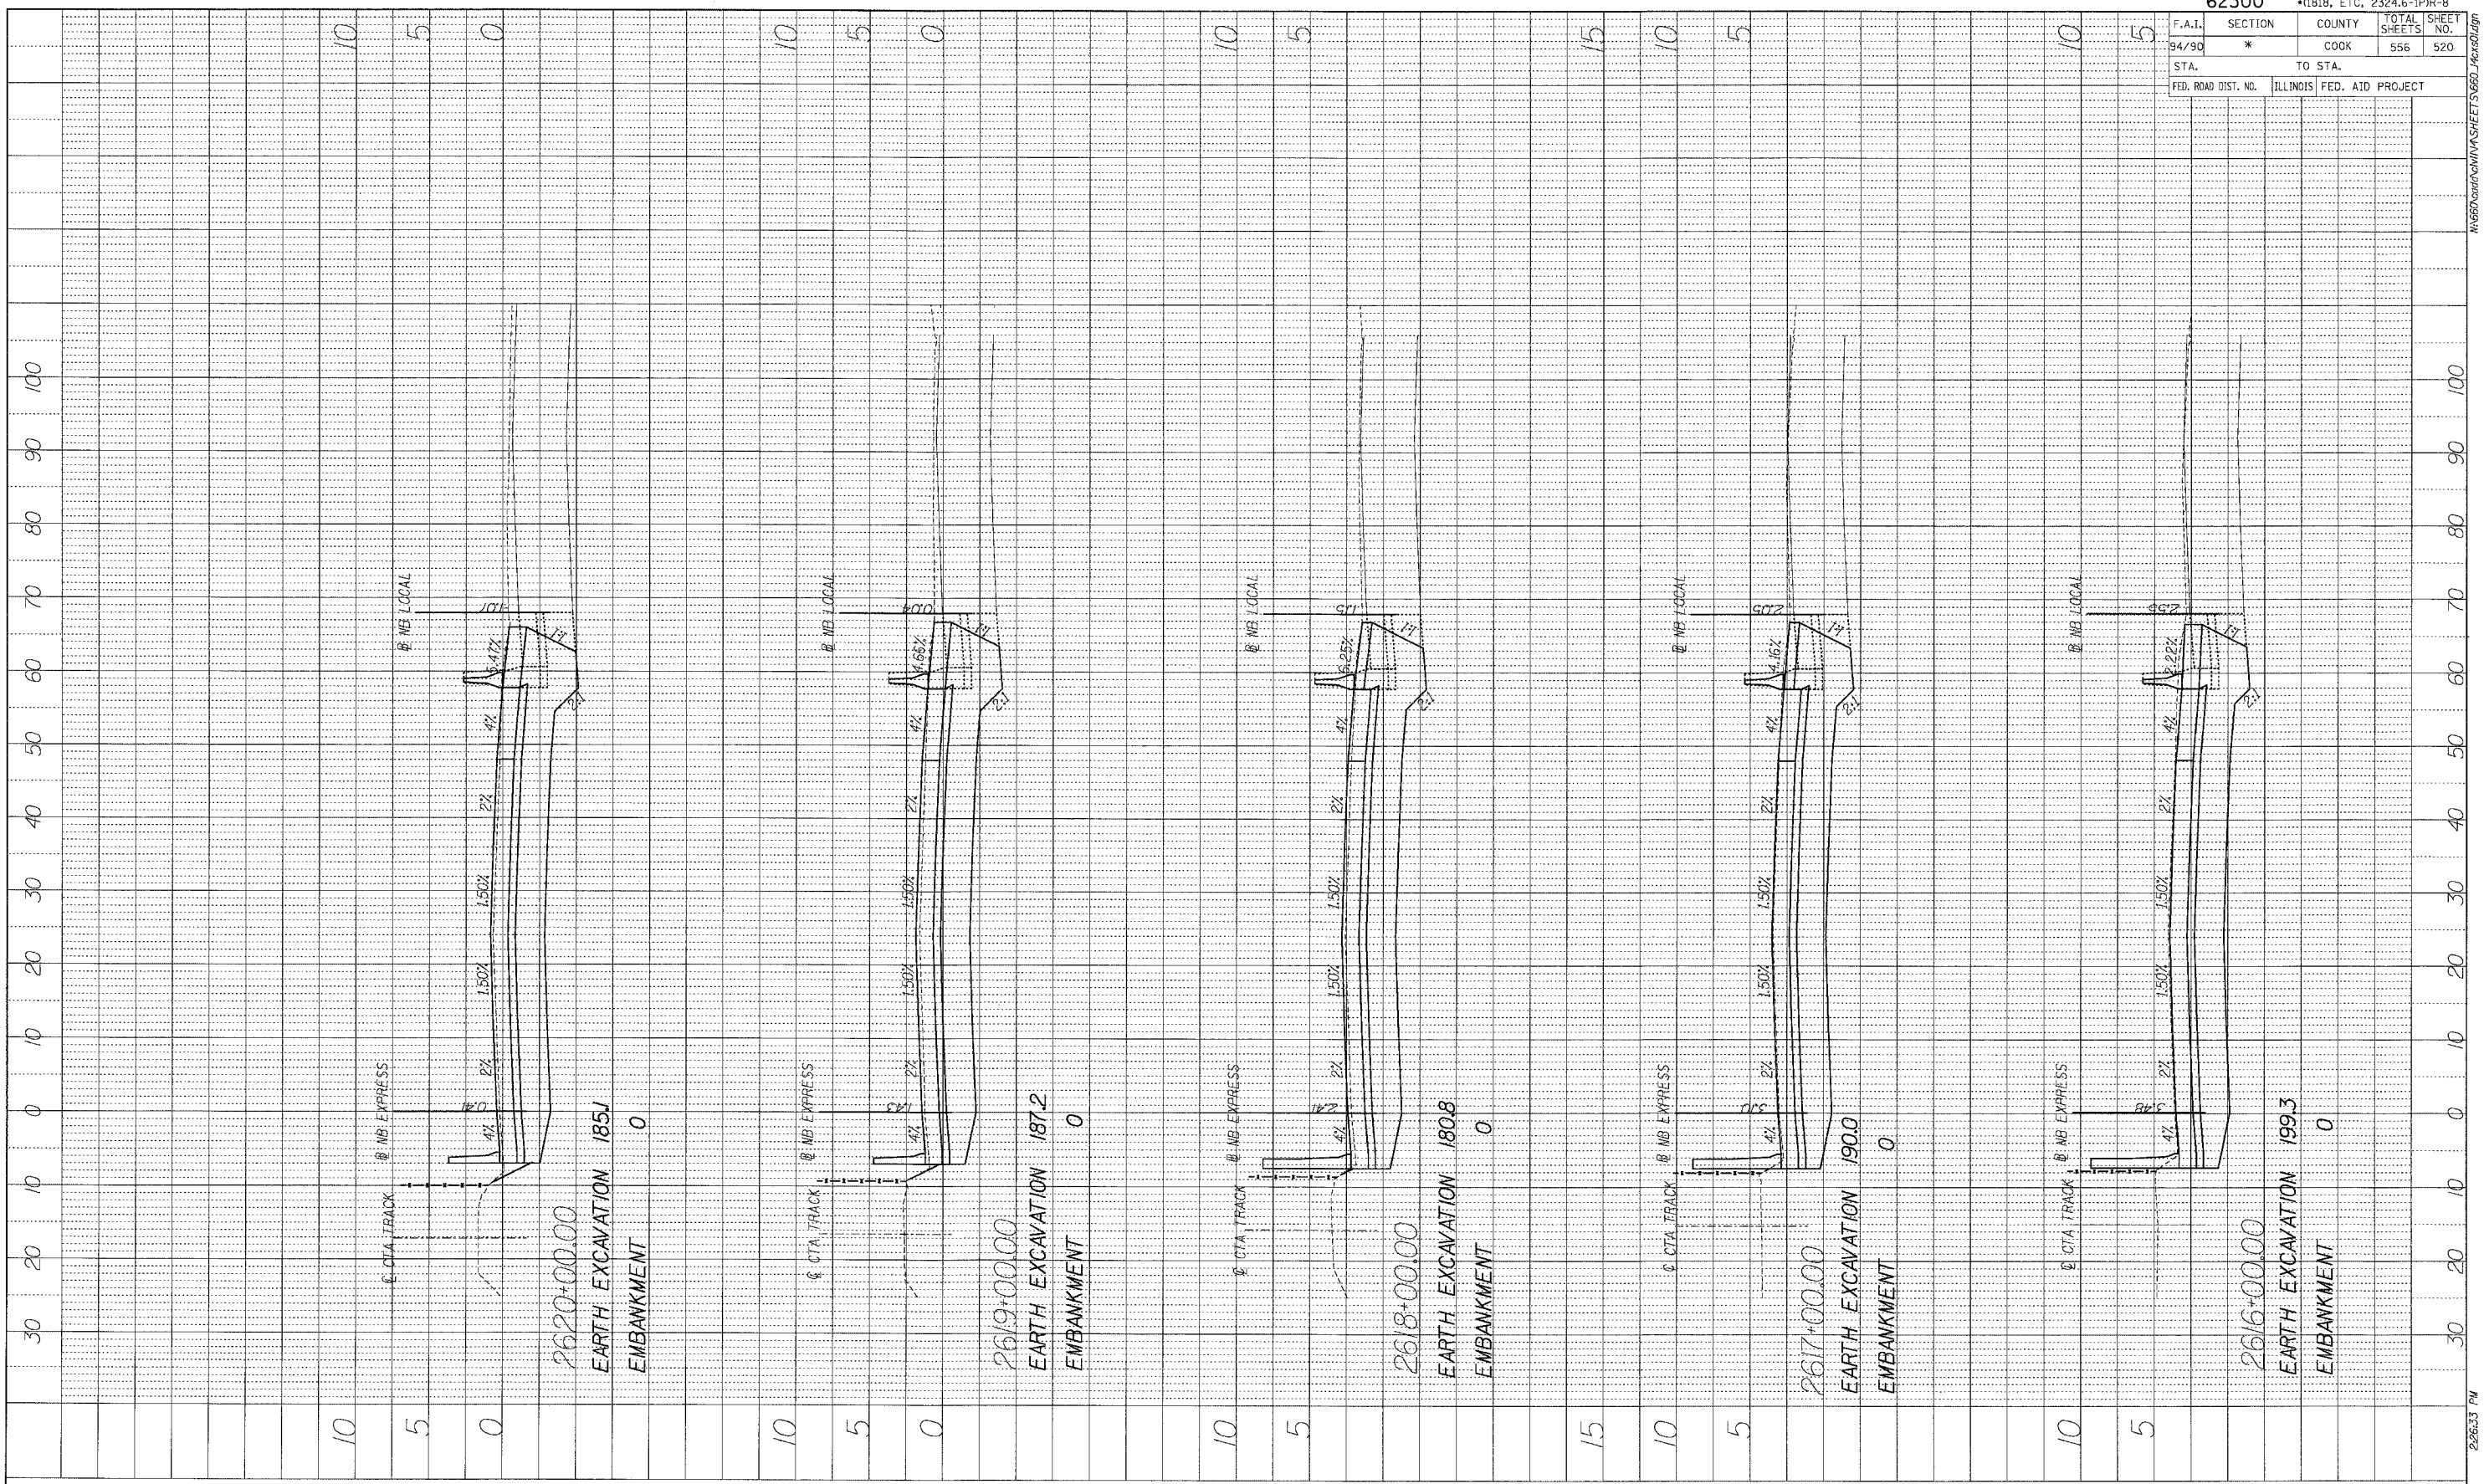

BOWMAN, BARRETT & ASSOCIATES INC
CONSULTING ENGINEERS
Chicago, Illinois
312.228.0100
www.bbda-inc.com

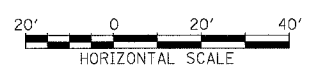

STA. ----+--- TO STA. ----+---