


F.A.I. RTE.	SECTION	COUNTY	TOTAL SHEETS	SHEET NO.
94/90 *		COOK	556	541
STA. 1461+56.00	TO STA. 1461+56.00			
FED. ROAD DIST. NO.	ILLINOIS FED. AID PROJECT			

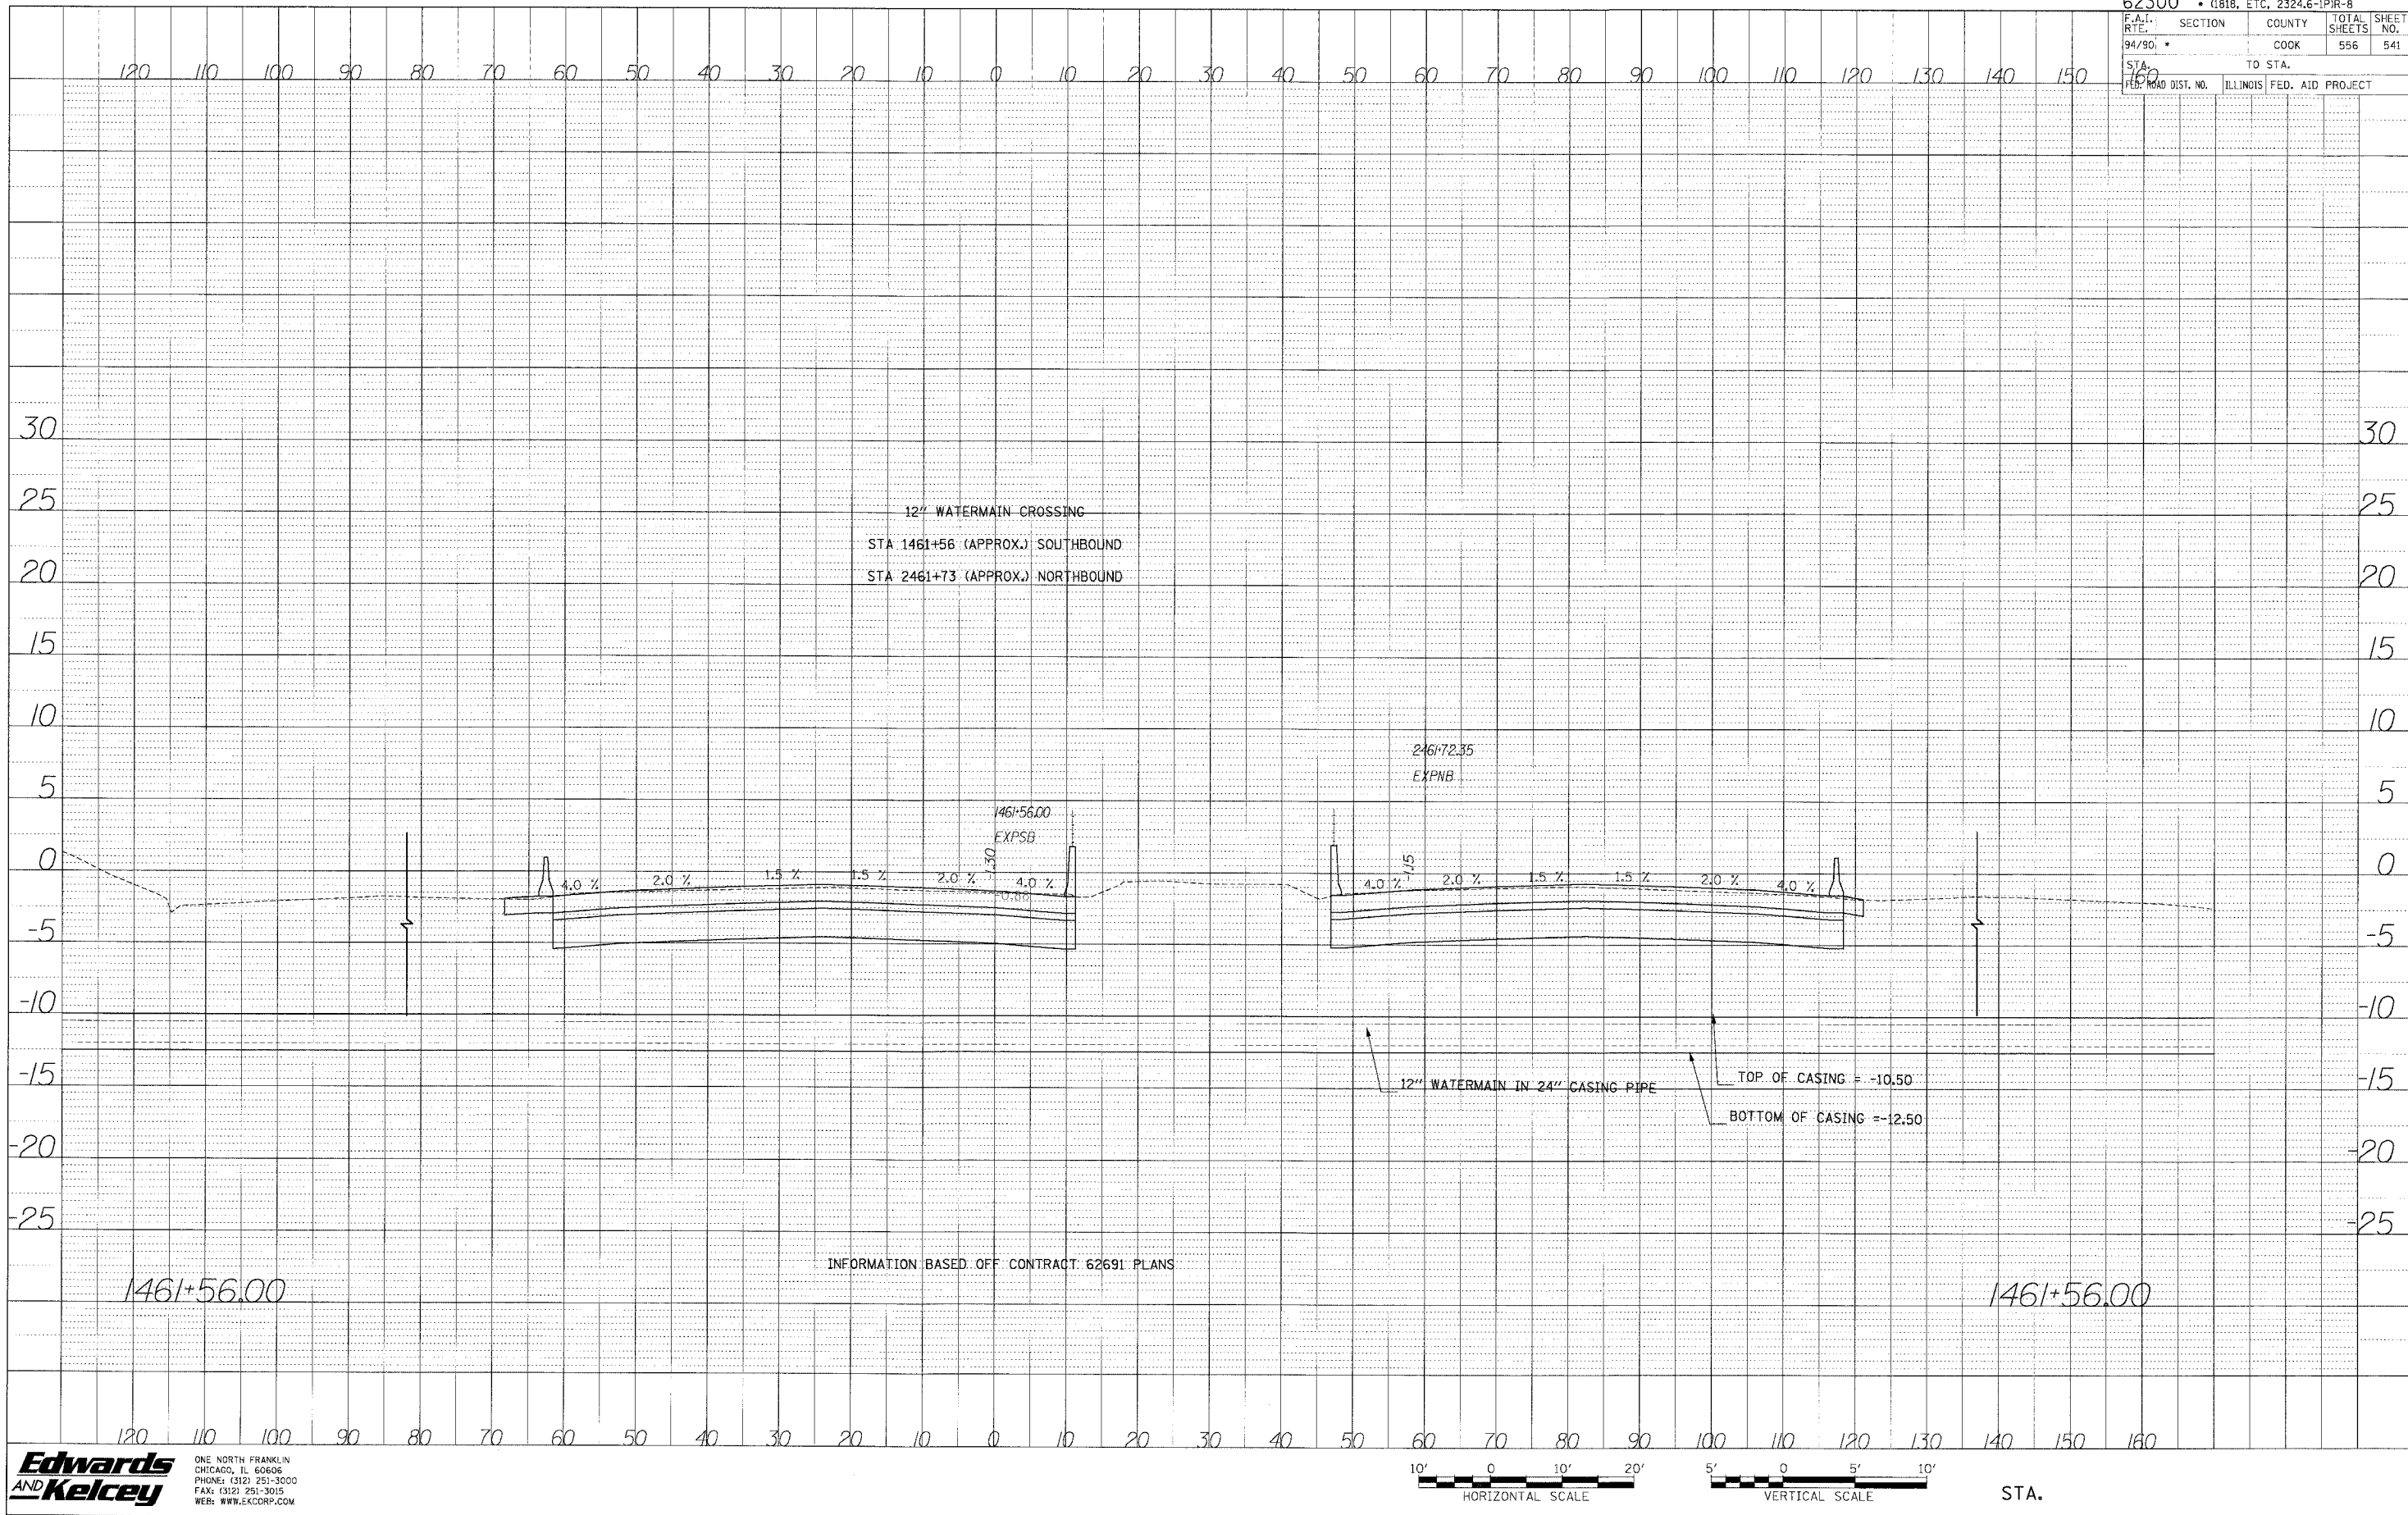

PROFILE SHEET
 DRAWING NO. _____
 DATE _____
 BY _____
 CHECKED _____
 IN CHARGE _____
 NO. _____

INFORMATION BASED OFF CONTRACT 62691 PLANS

P:\03\09\035\Con 146156\CAU\Kadri1.rvt