


PROFILE
 DATE
 BY
 REVISIONS
 NO. DATE
 1. CHANGES CHECKED
 2. STRAIGHTLINE NOTATIONS CHECKED

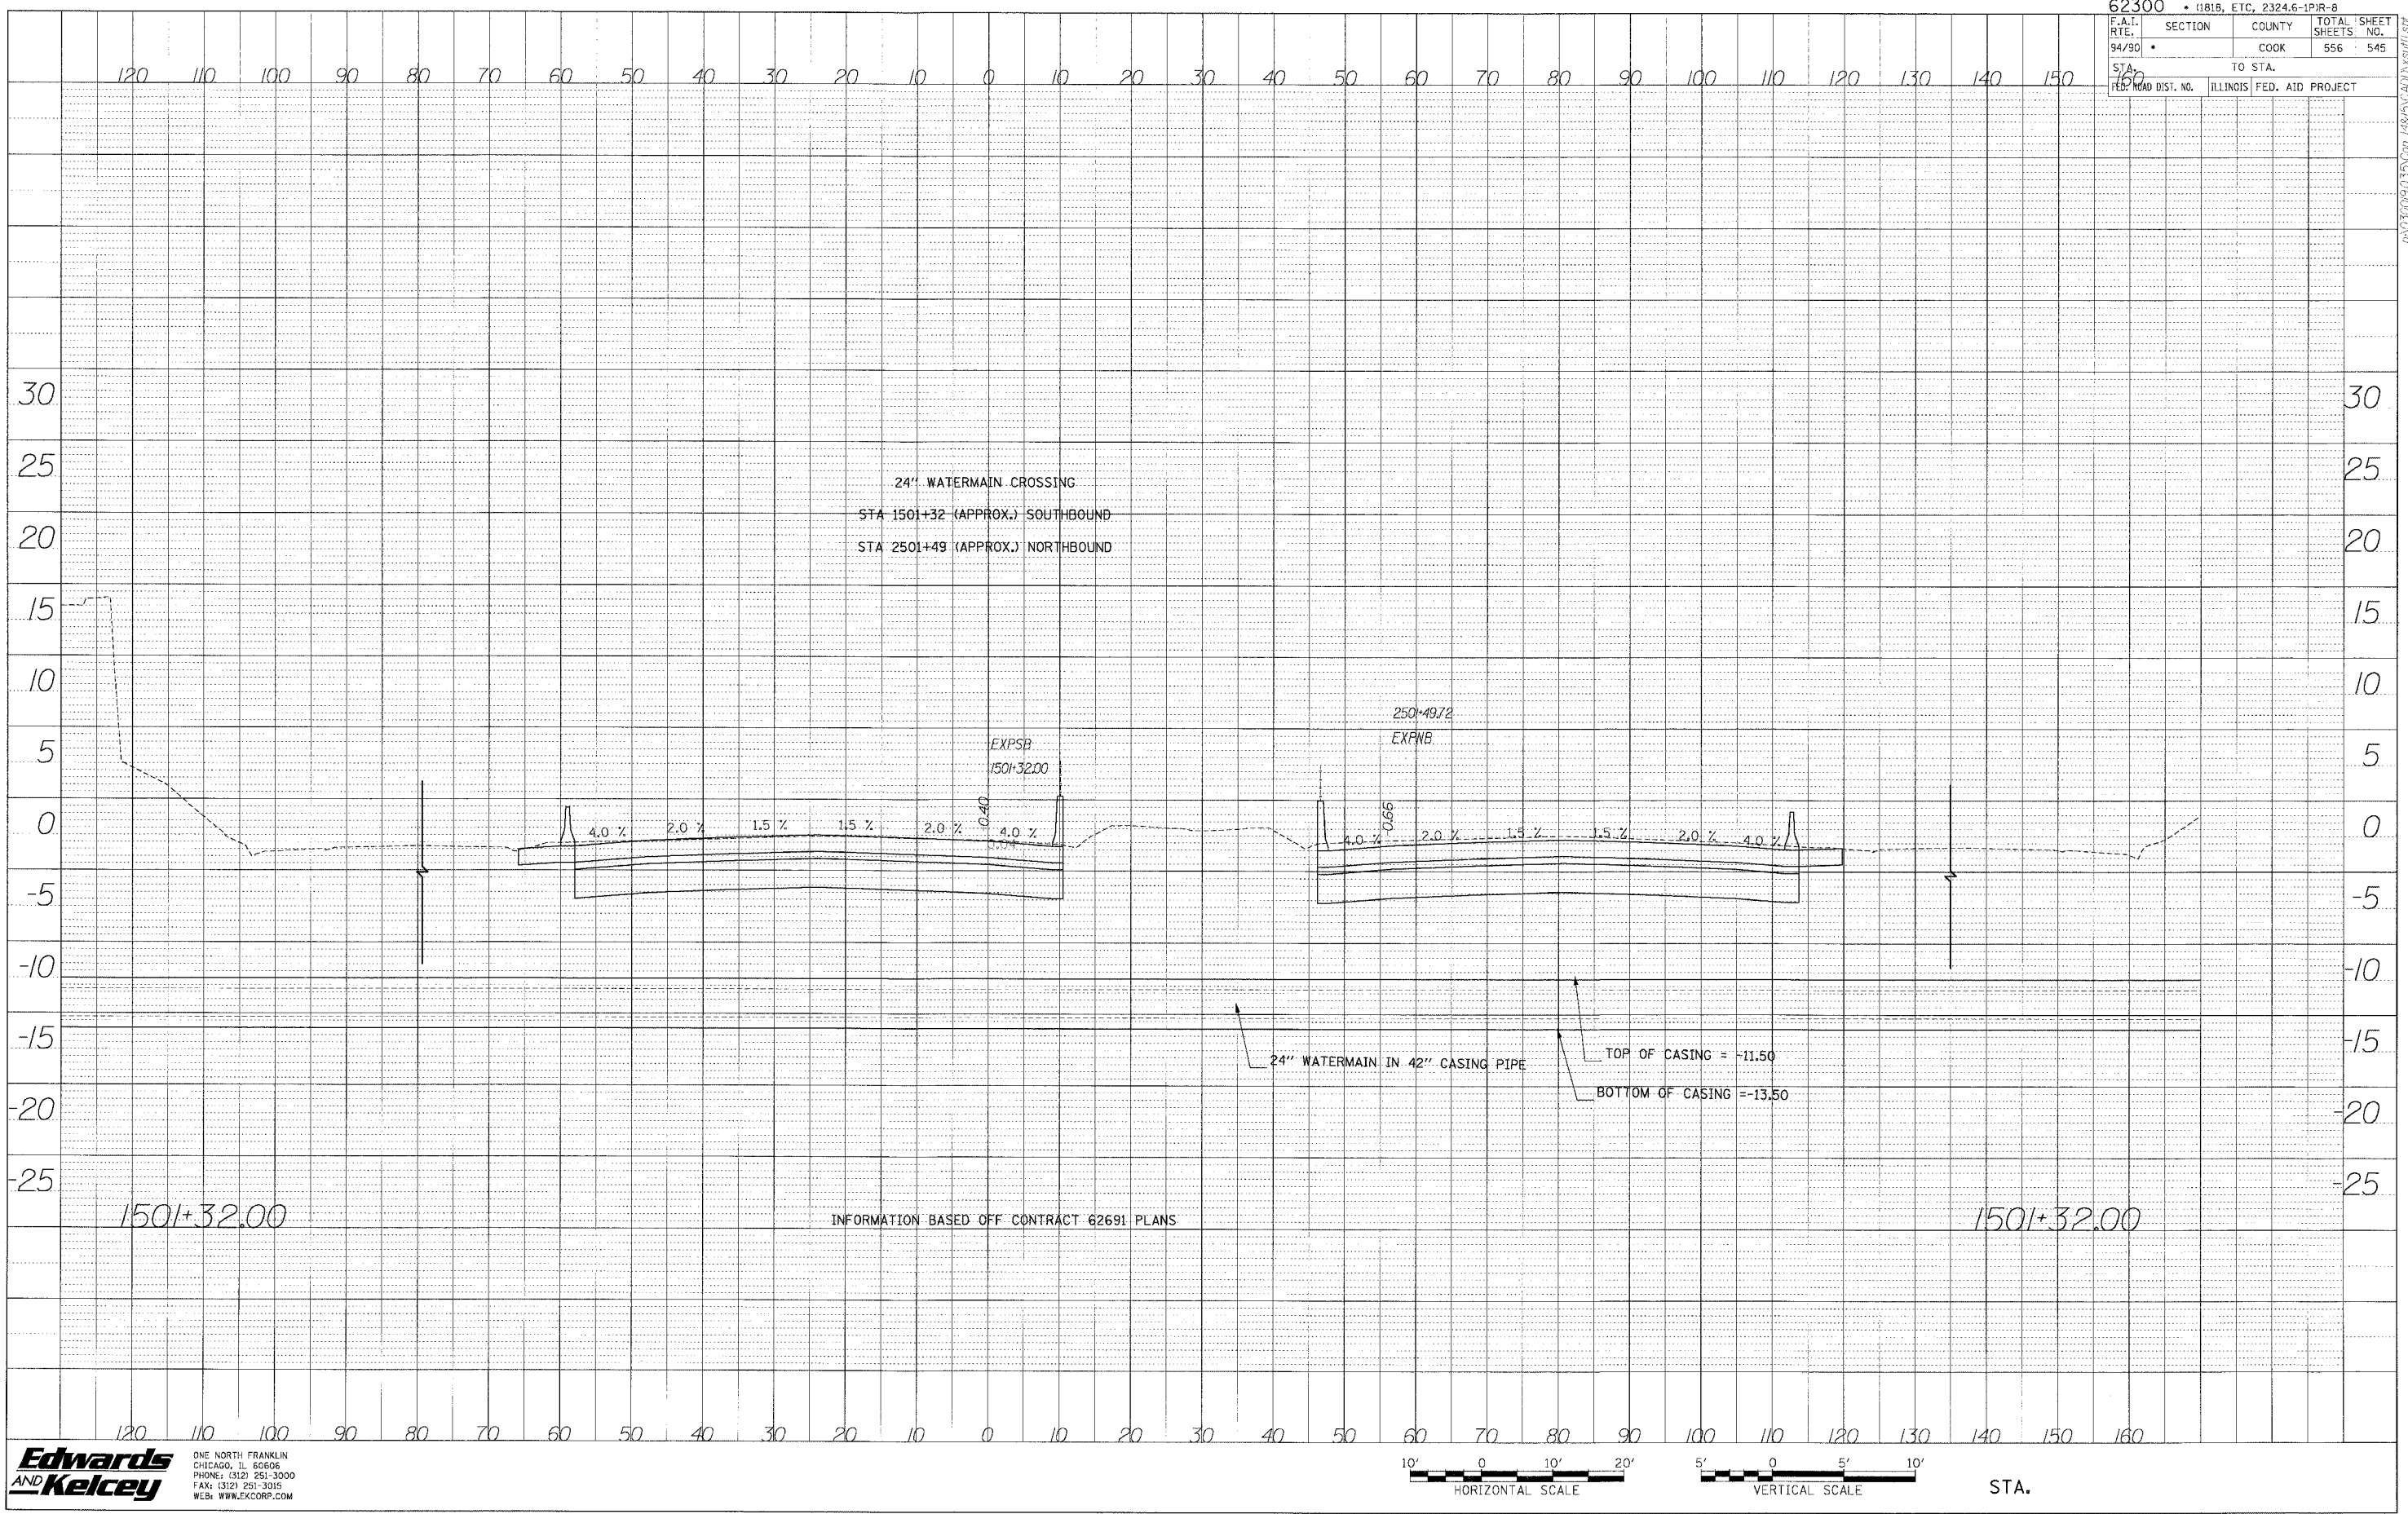

24" WATERMAIN CROSSING
 STA 150+32 (APPROX.) SOUTHBOUND
 STA 250+49 (APPROX.) NORTHBOUND

250+49.72
 EXPNSB

EXPSB
 150+32.00

24" WATERMAIN IN 42" CASING PIPE

TOP OF CASING = -11.50
 BOTTOM OF CASING = -13.50

INFORMATION BASED OFF CONTRACT 62691 PLANS

P:\030050305\Com 148\0400\040011.dwg