



62300 • (1818, ETC, 2324.6-IP)R-8			
F.A.I. R.T.E.	SECTION	COUNTY	TOTAL SHEETS
94/90	•	COOK	556
STA. 160	TO STA.		SHEET NO. 547
FED. ROAD DIST. NO.	ILLINOIS	FED. AID PROJECT	

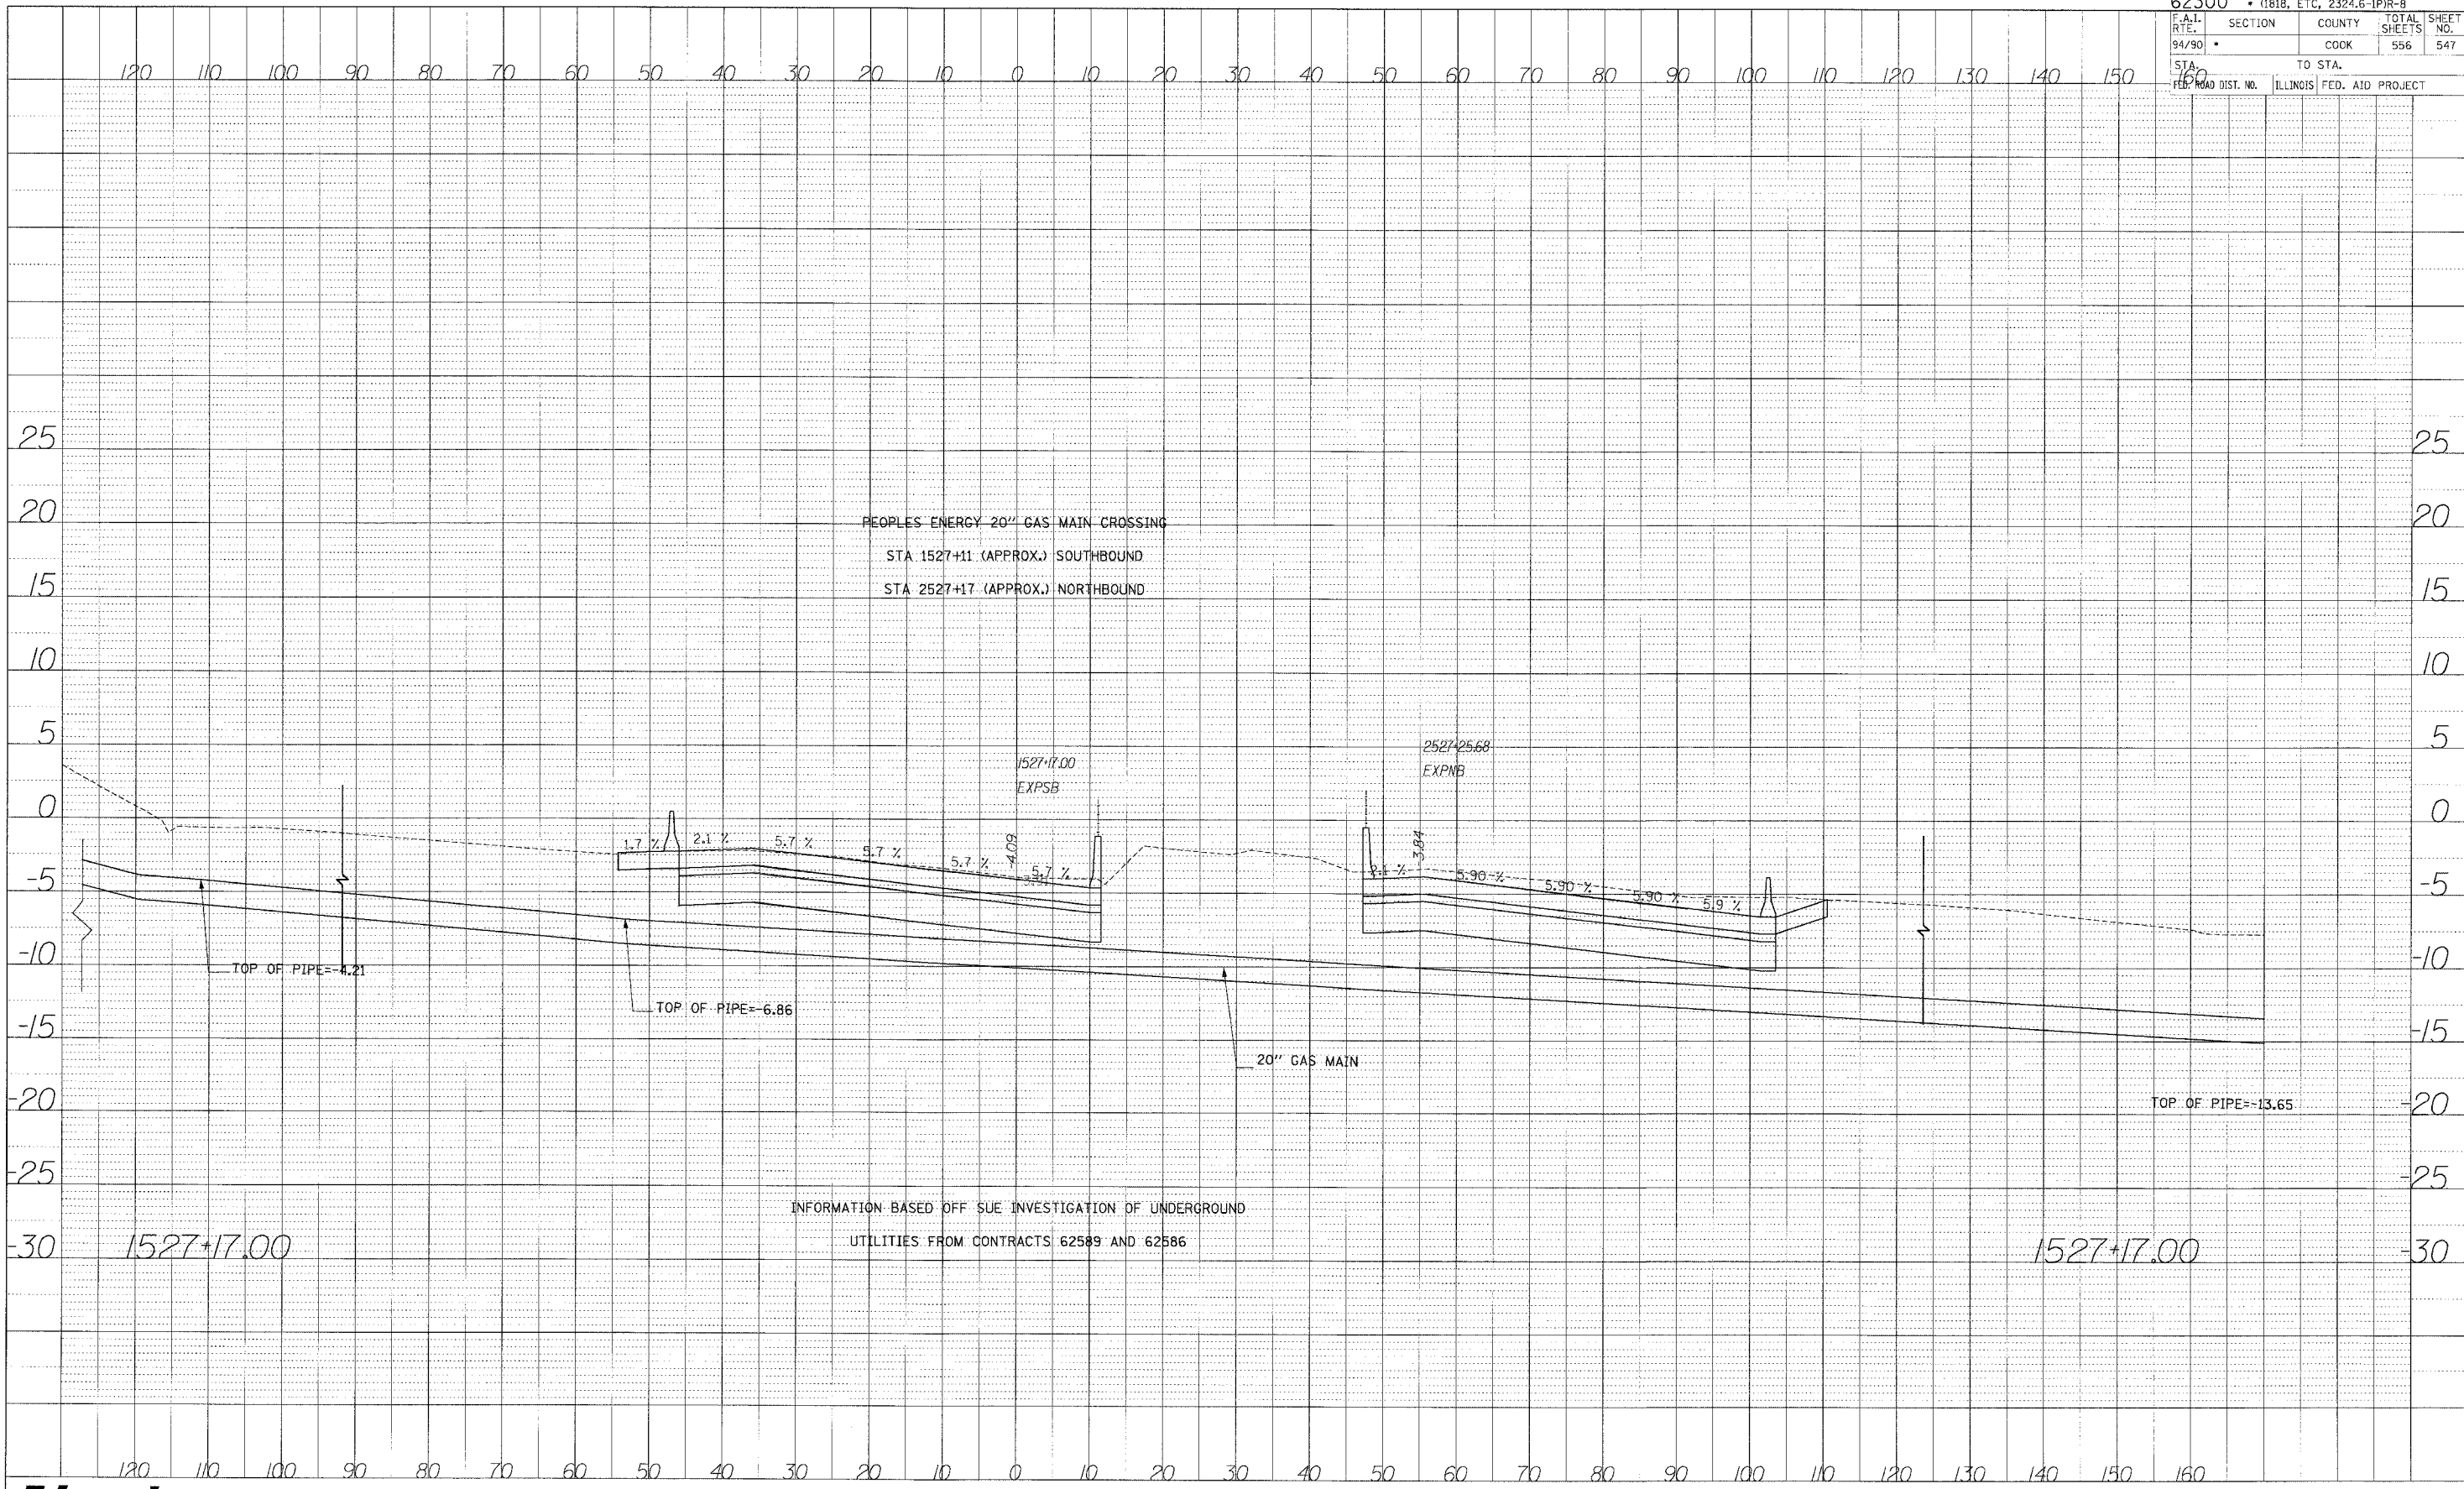

PROFILE  
 REVIEWED BY: \_\_\_\_\_  
 DESIGNED BY: \_\_\_\_\_  
 CHECKED BY: \_\_\_\_\_  
 DATE: \_\_\_\_\_

**Edwards  
 and Kelcey**  
 ONE NORTH FRANKLIN  
 CHICAGO, IL 60606  
 PHONE: (312) 251-3000  
 FAX: (312) 251-3018  
 WEB: WWW.EKCORP.COM

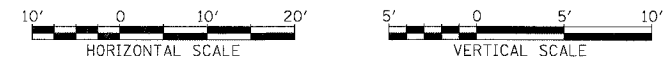

STA.