


62300 • 11818, ETC., 2324.6-1PR-B			
F.A.I. RTE.	SECTION	COUNTY	TOTAL SHEETS
94/90		COOK	556
STA.	TO STA.		
FED. ROAD DIST. NO.	ILLINOIS	FED. AID PROJECT	

67th STREET BRIDGE

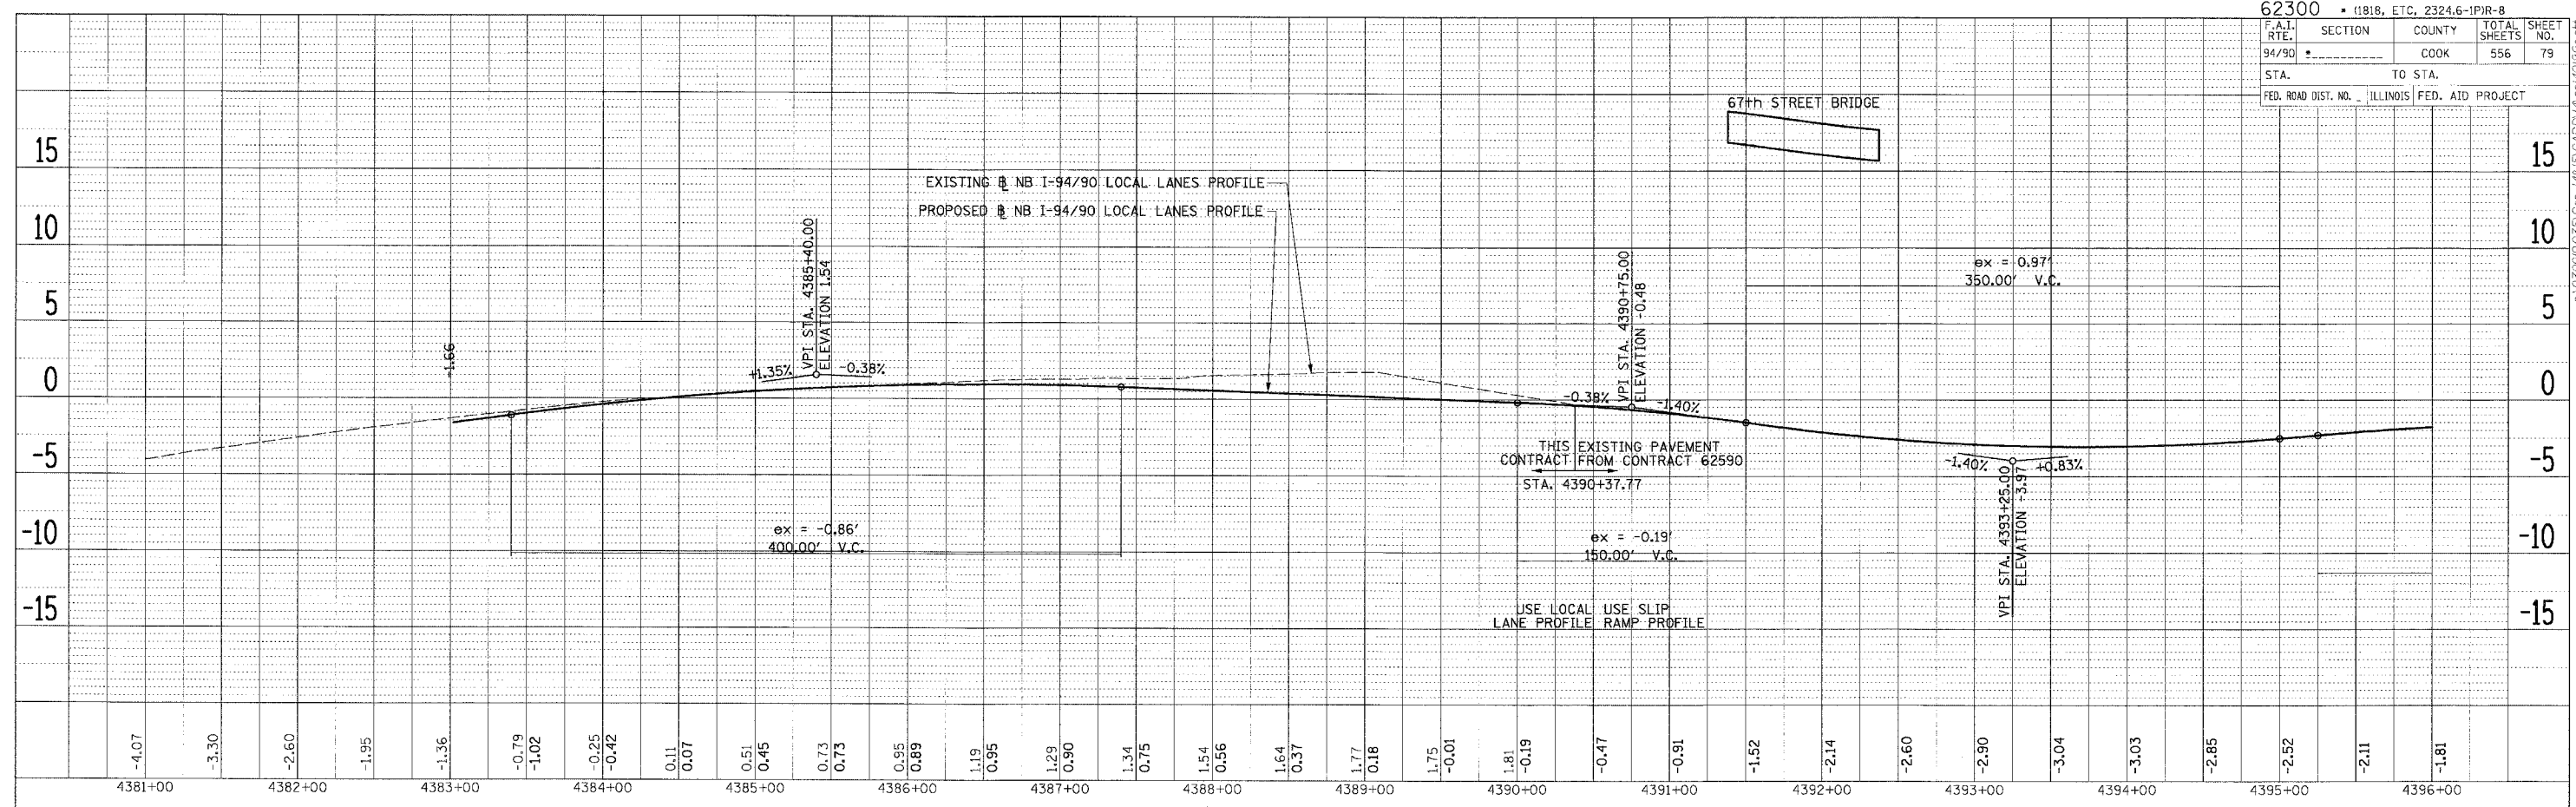

PLAN SURVEYED BY DATE  
 PLOTTED BY DATE  
 NOTE BOOK NO. OF WAY CHECKED BY DATE  
 CAD FILE NAME

PLAN SURVEYED BY DATE  
 PLOTTED BY DATE  
 NOTE BOOK NO. OF WAY CHECKED BY DATE  
 CAD FILE NAME

**Edwards AND Kelcey**  
 ONE NORTH FRANKLIN CHICAGO, IL 60606  
 PHONE: (312) 251-3000  
 FAX: (312) 251-3015  
 WEB: WWW.EDKCORP.COM

REVISIONS	NAME	DATE

ILLINOIS DEPARTMENT OF TRANSPORTATION  
 F.A.I. 94/90 (DAN RYAN EXPRESSWAY)  
 31ST STREET TO 71ST STREET  
 NB EXPRESS LANE RECONSTRUCTION  
 EXISTING AND PROPOSED PROFILES  
 NORTHBOUND STA. 4381+00 TO STA. 4396+00

SCALE: H 1"=50' 0", V 1"=50' 0'  
 DATE: 7/7/05

DRAWN BY: TAI  
 CHECKED BY: PJM

PR0-13

P:\03009035\Con 11818\5-CAD\11818-10102.dwg

05/24/2005 12:23:20 PM