

F.A.I. RTE.	SECTION	COUNTY	TOTAL SHEETS	SHEET NO.
94/90		COOK	556	89
STA.	TO STA.			
62300	11818, ETC, 2324.6-1P/R-8			
FED. ROAD DIST. NO.	ILLINOIS	FED. AID PROJECT		

90 94 EXPRESS

NEXT EXIT

Pershing Rd - 3900 S

ROAD CLOSED

90 94 LOCAL

ALL EXITS


AHEAD

EXIT 59B

ES4-02 ES4-03

W4-3R
48"X48"

TS4-03

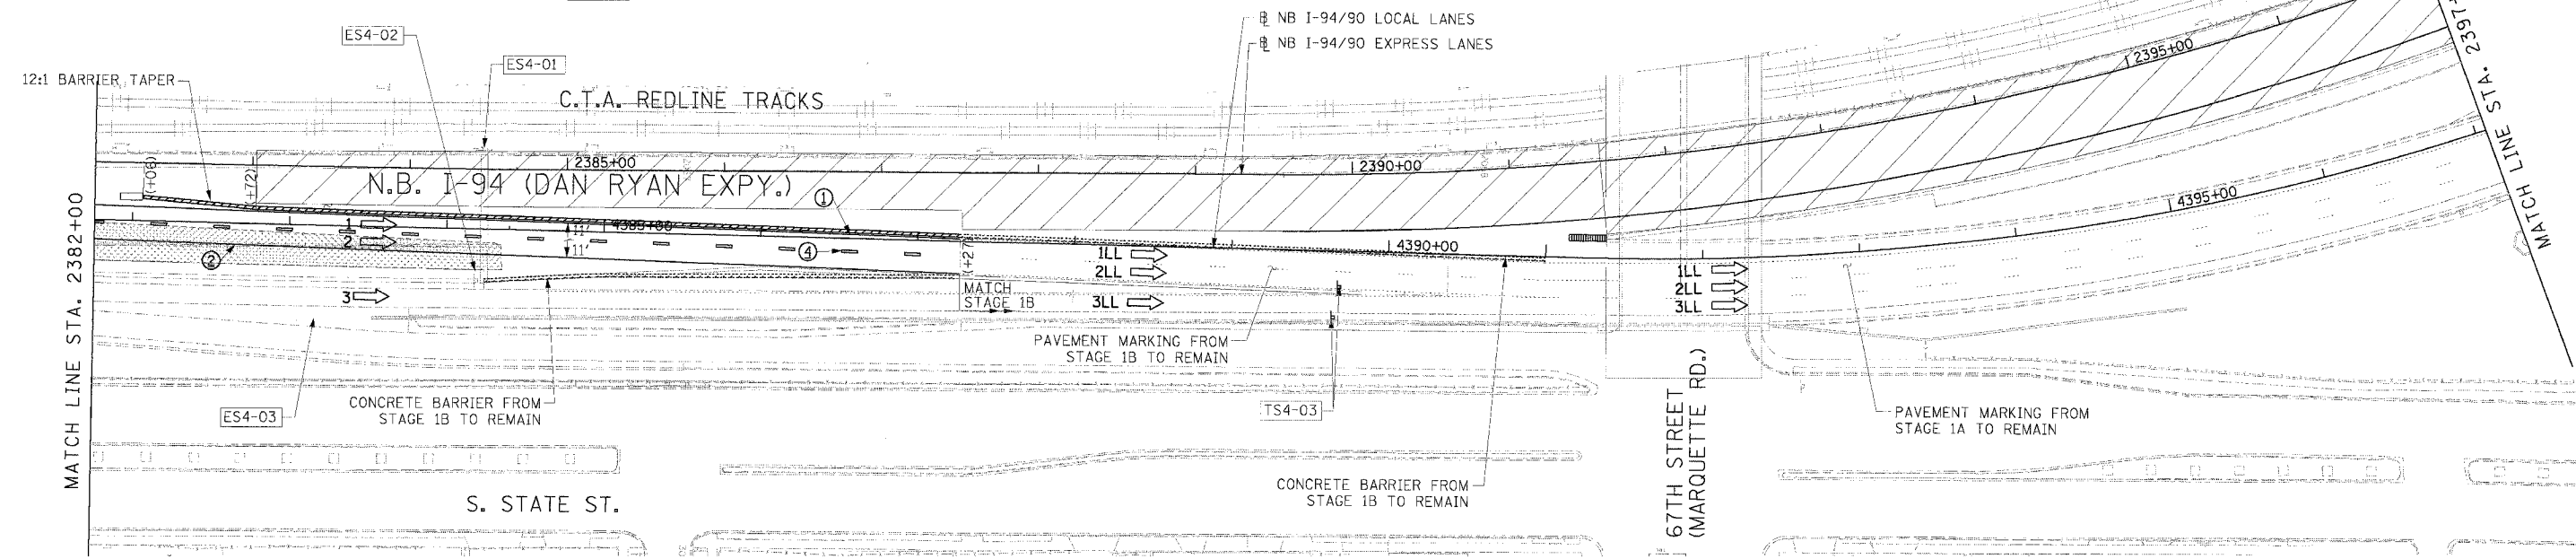


NOTE:
ALL PAVEMENT MARKINGS ON THIS SHEET ARE PAVEMENT MARKING TAPE, TYPE III UNLESS OTHERWISE NOTED.

LEGEND

- WORK ZONE
- TEMPORARY PAVEMENT
- TRAFFIC LANE & DIRECTION OF TRAFFIC
- DRUM OR BARRICADE TYPE II WITH STEADY BURN LIGHT
- IMPACT ATTENUATORS, TEMPORARY (NON-REDIRECTIVE), TEST LEVEL 3
- BARRICADE TYPE III
- TEMPORARY CONCRETE BARRIER
- EXISTING SIGN
- TEMPORARY SIGN

- ① LINE 4" (YELLOW EDGE LINE)
 - ② LINE 4" (WHITE EDGE LINE)
 - ③ LINE 4" (SKIP DASH, 6' SKIP - 2' DASH, WHITE)
 - ④ LINE 5" (SKIP DASH, 30' SKIP - 10' DASH, WHITE)
 - ⑤ LINE 8" (WHITE GORE LINE)
 - ⑥ LINE 8" (SKIP DASH, 12' SKIP - 3' DASH, WHITE)
 - ⑦ LINE 12" (DIAGONAL, 30' C-C)
 - ⑧ LINE 12" (DIAGONAL, 500' C-C)
 - ⑨ LETTERS AND SYMBOLS
- STATIONING**
- +** STATION PROVIDED FROM THE I-90/94 EXPRESS LANES
 - (+**) STATION PROVIDED FROM THE I-90/94 LOCAL LANES

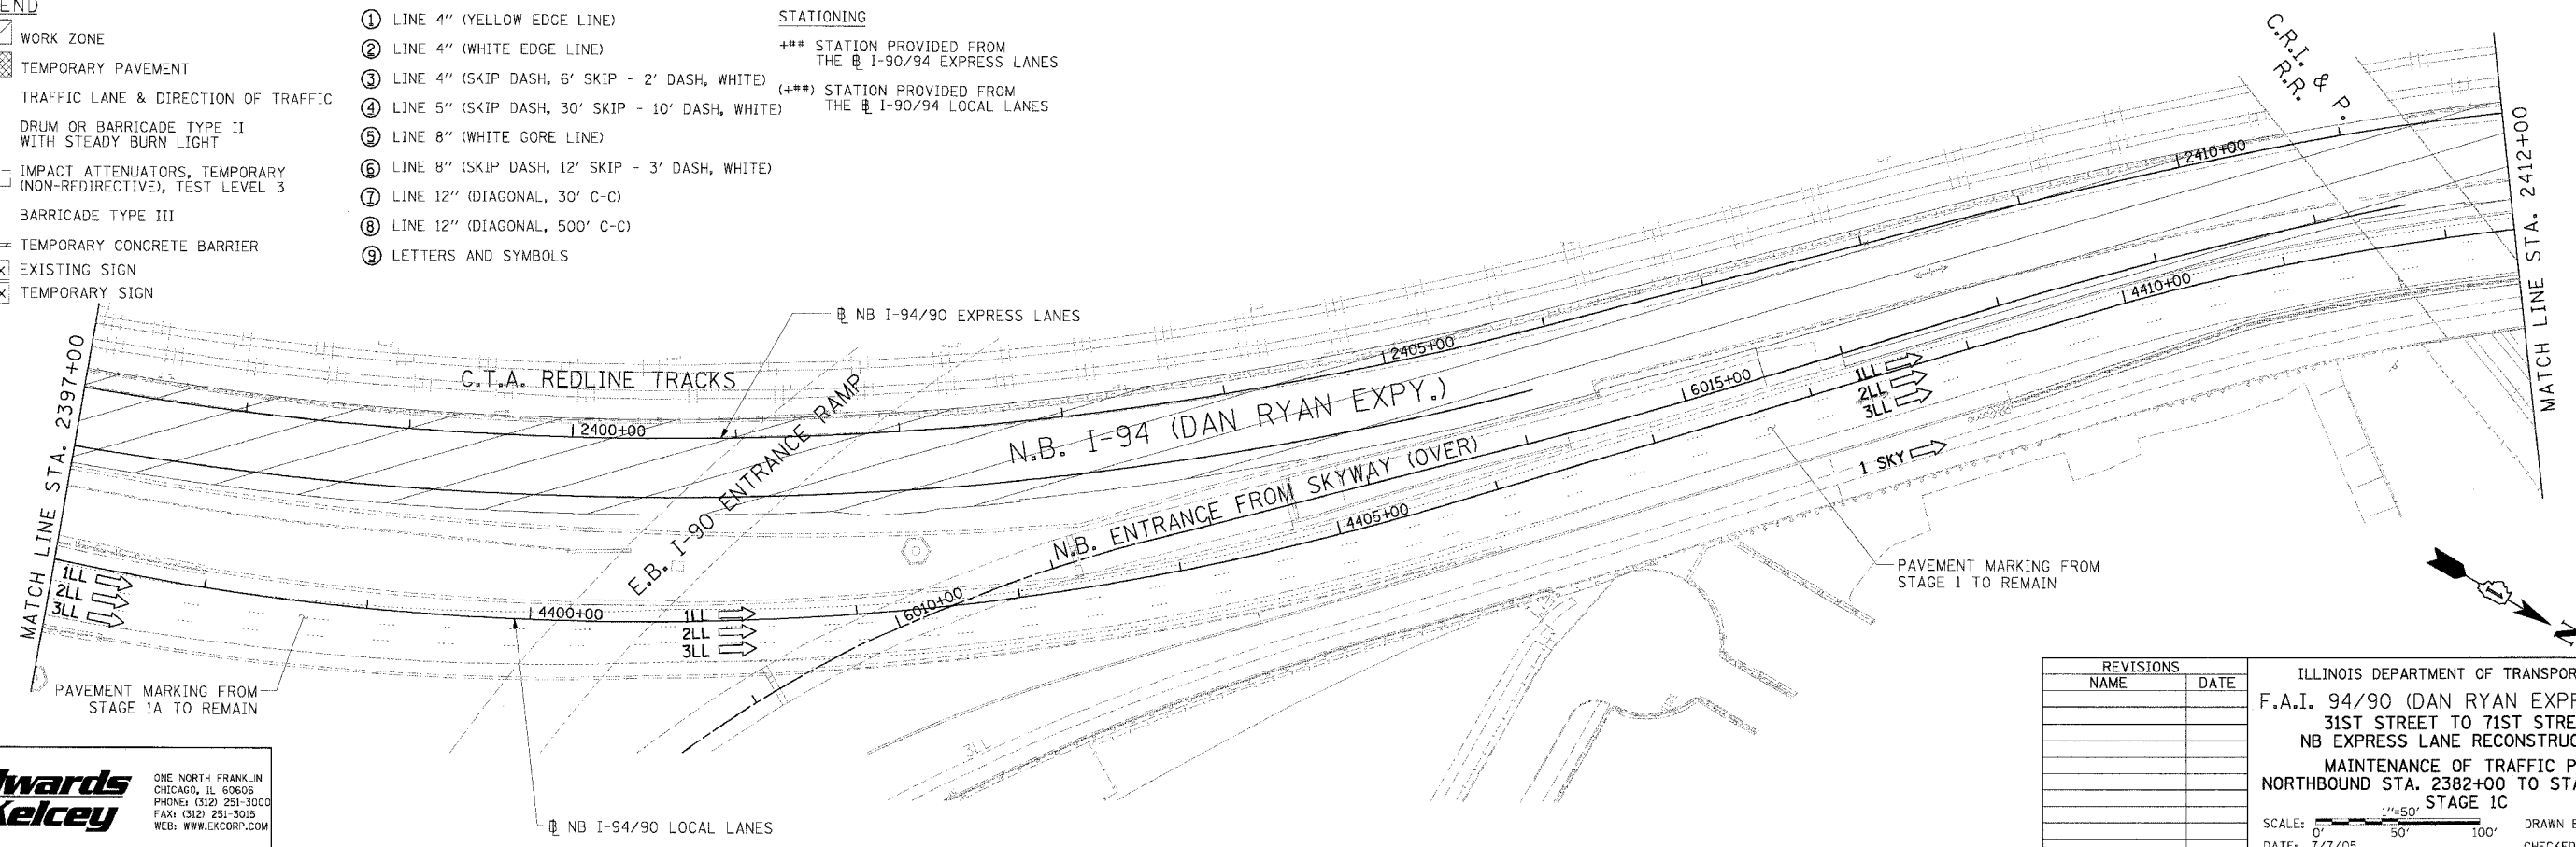

Edwards AND Kelcey

ONE NORTH FRANKLIN
CHICAGO, IL 60606
PHONE: (312) 251-3000
FAX: (312) 251-3015
WEB: WWW.EKCORP.COM

REVISIONS	
NAME	DATE

ILLINOIS DEPARTMENT OF TRANSPORTATION
F.A.I. 94/90 (DAN RYAN EXPRESSWAY)
31ST STREET TO 71ST STREET
NB EXPRESS LANE RECONSTRUCTION
MAINTENANCE OF TRAFFIC PLAN
NORTHBOUND STA. 2382+00 TO STA. 2412+00
STAGE 1C

SCALE: 1"=50'
DATE: T/7/05

DRAWN BY: TAI
CHECKED BY: PJM

P:\030019\0305\Com 148\5 CAD\DRAWING\006.dwg

MOT-9

06/24/2005 12:31:59 PM