


EXISTING STORM SEWER SCHEDULE

F.A.I. RTE.	SECTION	COUNTY	TOTAL SHEETS	SHEET NO.
94/90	*	COOK	556	123
STA.	TO STA.			
FED. ROAD DIST. NO.	ILLINOIS	FED. AID PROJECT		
62300	* (1818, ETC, 2324.6-IPR-8			

STATION	OFFSET	TO	STATION	OFFSET	STORM SEWER REMOVAL 8"	STORM SEWER REMOVAL 10"	STORM SEWER REMOVAL 12"	STORM SEWER REMOVAL 15"	STORM SEWER REMOVAL 18"	STORM SEWER REMOVAL 21"	STORM SEWER REMOVAL 24"	STORM SEWER REMOVAL 27"	STORM SEWER REMOVAL 30"	STORM SEWER REMOVAL 36"	STORM SEWER REMOVAL 42"	TRENCH BACKFILL (CY)
2509+01	67 RT		2509+07	73 RT		5										0.9
2509+07	73 RT		2510+41	80 RT							139					181.2
2510+41	80 RT		2510+43	4 LT									87			0
2510+86	7 LT		2511+00	3 LT		14										16.3
2511+00	41 RT		2511+07	44 RT		5										2.2
2511+00	50 RT		2511+07	44 RT		5										2.2
2511+07	44 RT		2511+00	3 LT					50							29.2
2511+00	3 LT		2510+43	4 LT					56							74.7
2511+72	50 RT		2511+07	44 RT					66							39.4
2511+79	55 RT		2511+72	50 RT		10										2
2511+79	73 RT		2511+79	55 RT		18										3.4
2513+04	56 RT		2511+72	50 RT					132							122.2
2512+89	7 LT		2513+04	56 RT			68									31.7
2513+84	6 LT		2512+89	7 LT		94										11.7
2513+07	75 RT		2513+04	56 RT				19								6
2514+35	66 RT		2513+04	56 RT		130										66.1
2516+91	67 RT		2517+62	67 RT		73										6.1
2517+65	81 RT		2517+62	67 RT				14								0
2517+62	67 RT		2517+57	45 RT				28								0
2517+57	45 RT		2517+46	40 RT				18								8.4
2517+46	40 RT		2517+50	5 LT				48								21.1
2517+33	8 LT		2517+50	5 LT		5										1.9
2519+38	65 RT		2520+38	63 RT		101										18.9
2520+40	76 RT		2520+38	63 RT		16										6.1
2520+38	63 RT		2520+32	45 RT				20								10
2520+32	45 RT		2520+38	40 RT				5								2.7
2520+44	7 LT		2520+38	40 RT		49										18.3
2520+38	40 RT		2521+75	41 RT						137						0
2521+70	60 RT		2521+75	41 RT		20										3.9
2521+75	41 RT		2522+86	40 RT						111						0
2522+75	53 RT		2522+73	46 RT					28							10.9
2522+73	46 RT		2522+86	40 RT					7							2.8
2522+86	40 RT		2522+90	6 LT						46						0
2522+73	7 LT		2522+90	6 LT		18										5.2
2524+28	45 RT		2524+28	7 LT		52										2.2
2524+28	7 LT		2525+75	6 LT					148							145.3
2525+75	36 RT		2525+75	6 LT					42							0
2525+75	6 LT		2526+85	6 LT									101			159.4
2526+85	6 LT		2527+73	7 LT										97		165.8
2527+36	38 RT		2527+65	42 RT				32								6.4
2527+65	42 RT		2527+73	7 LT										50		68.6
2528+20	42 RT		2527+65	42 RT						51						32.5
2528+14	37 RT		2528+20	42 RT		5										2.4
2528+50	36 RT		2528+20	42 RT		29										13.2
2529+74	4 LT		2530+00	4 LT				39								13.9
2453+44	52 RT		2454+79	52 RT		131										0
2489+79	58 RT		2489+89	54 RT		6										0
2489+89	54 RT		2490+47	54 RT				54								0

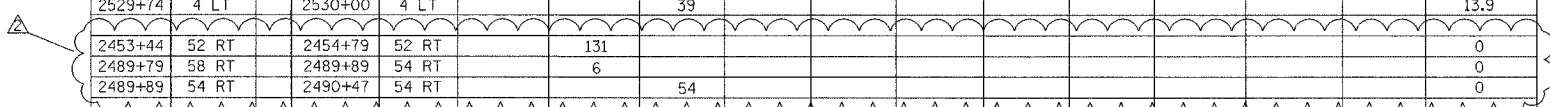

DS-8



REVISIONS		DATE	ILLINOIS DEPARTMENT OF TRANSPORTATION F.A.I. 94/90 (DAN RYAN EXPRESSWAY) 31ST STREET TO 71ST STREET NB EXPRESS LANE RECONSTRUCTION DRAINAGE SCHEDULE EXISTING STORM SEWER REMOVAL
NAME			
ADDENDUM 2		8/16/05	SCALE: 1" = N.T.S. DATE: 7/7/05 DRAWN BY: MJO CHECKED BY: LPN

09/14/2005 02:42:22 PM