

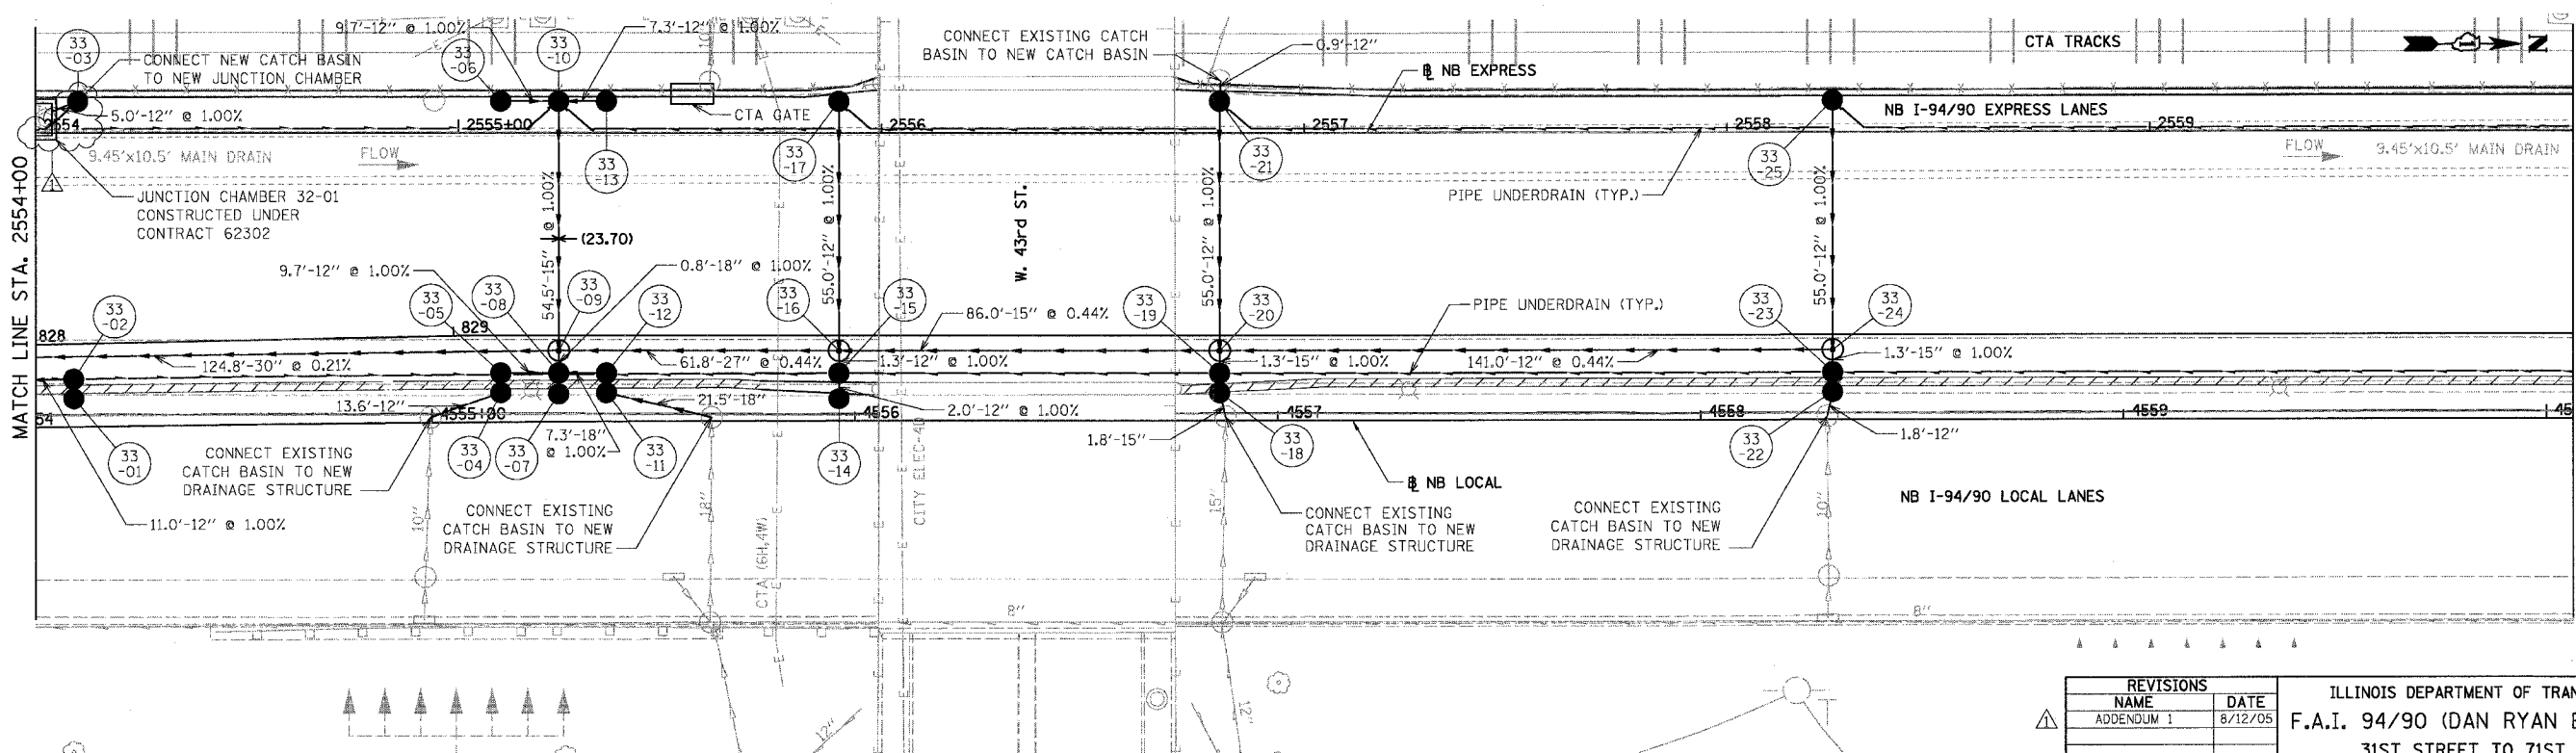


F.A.I.	SECTION	COUNTY	TOTAL SHEETS	SHEET NO.
94/90		COOK	556	189
STA.	TO STA.			
FED. ROAD DIST. NO.	ILLINOIS FED. AID PROJECT		62300	
	• (1818, ETC., 2324.6-IPR-8			

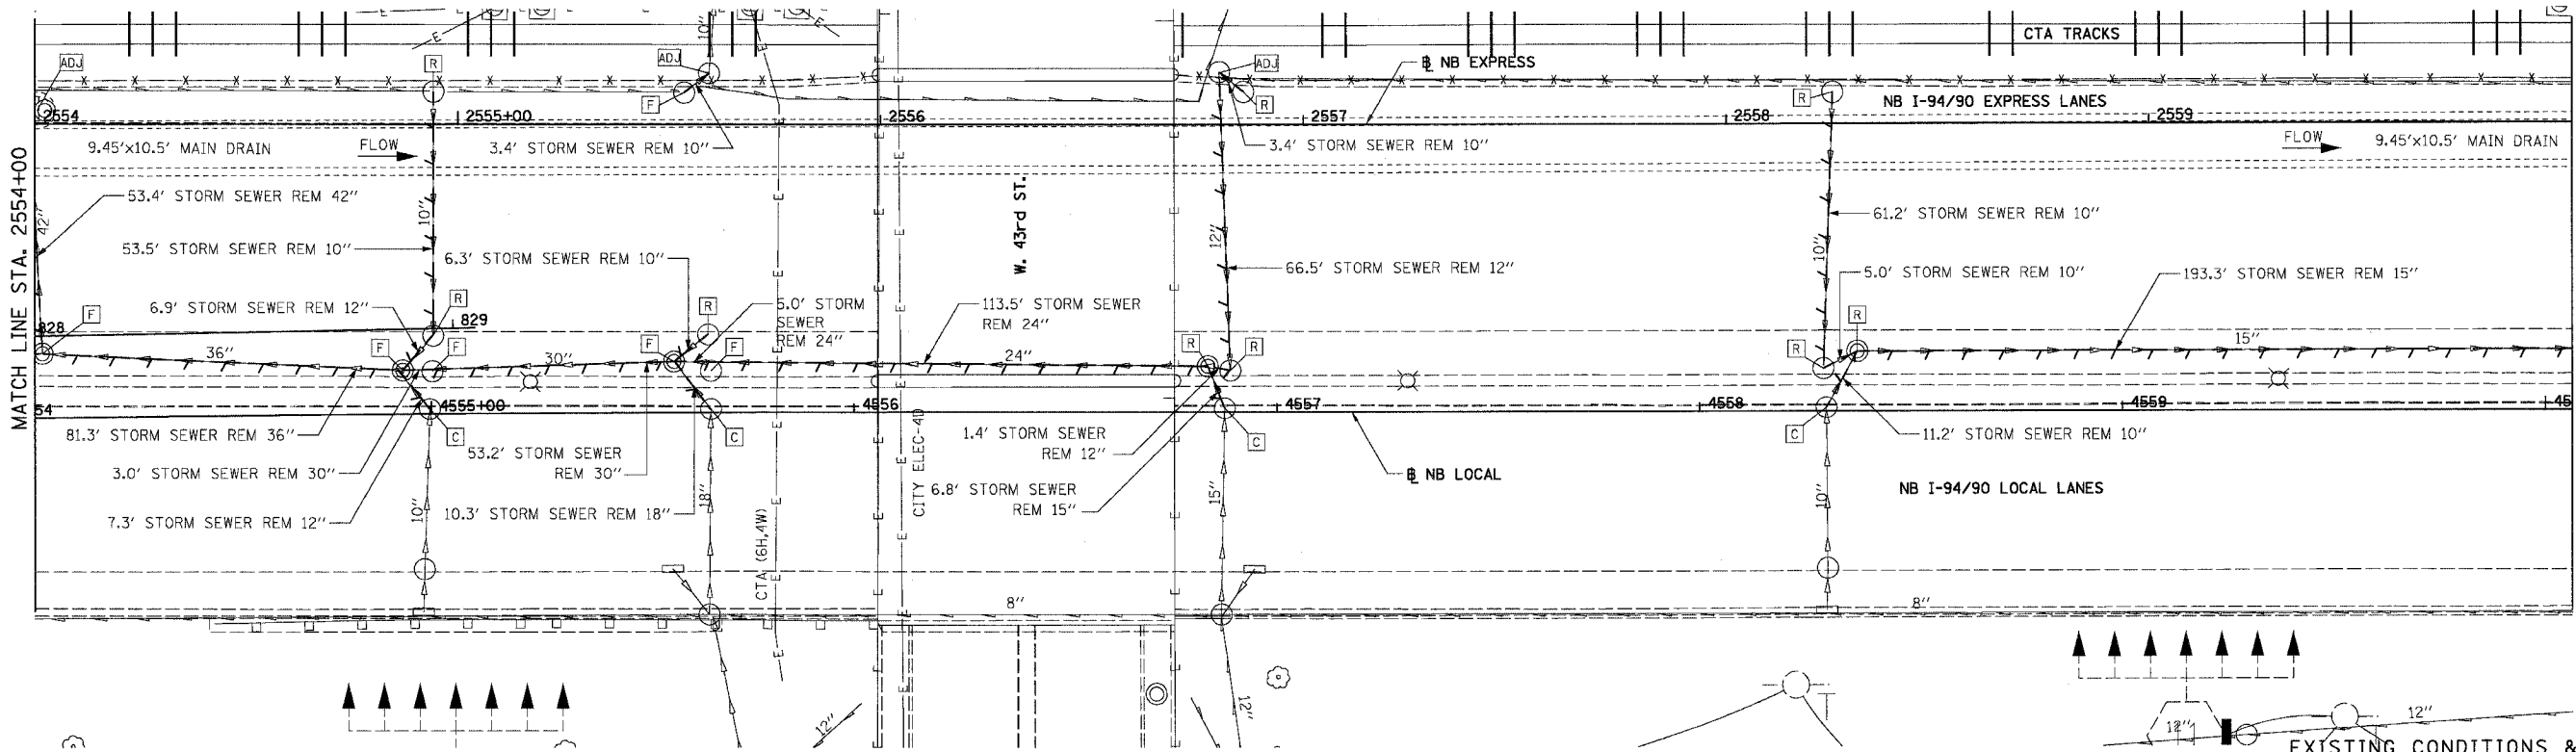

BOWMAN, BARRETT & ASSOCIATES INC.  
CONSULTING ENGINEERS  
Chicago, Illinois  
312.228.0100  
www.bbainc.com

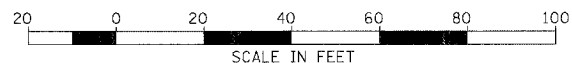

PROPOSED CONDITIONS

REVISIONS	
NAME	DATE
ADDENDUM 1	8/12/05

ILLINOIS DEPARTMENT OF TRANSPORTATION  
F.A.I. 94/90 (DAN RYAN EXPRESSWAY)  
31ST STREET TO 71ST STREET  
NB EXPRESS LANE RECONSTRUCTION  
DRAINAGE AND UTILITIES PLAN  
NORTHBOUND STA. 2554+00 TO STA. 2560+00  
SCALE: 1"=20'  
DATE: 07/07/05  
DRAWN BY: JAM  
CHECKED BY: DDM

DU-33

08/10/2005 08:08:47 PM