



F.A.I.	SECTION	COUNTY	TOTAL SHEETS	SHEET NO.
94/90		COOK	556	194
STA.	TO STA.			
FED. ROAD DIST. NO.	ILLINOIS	FED. AID PROJECT		
62300		11818, ETC, 2324.6-1P1R-8		

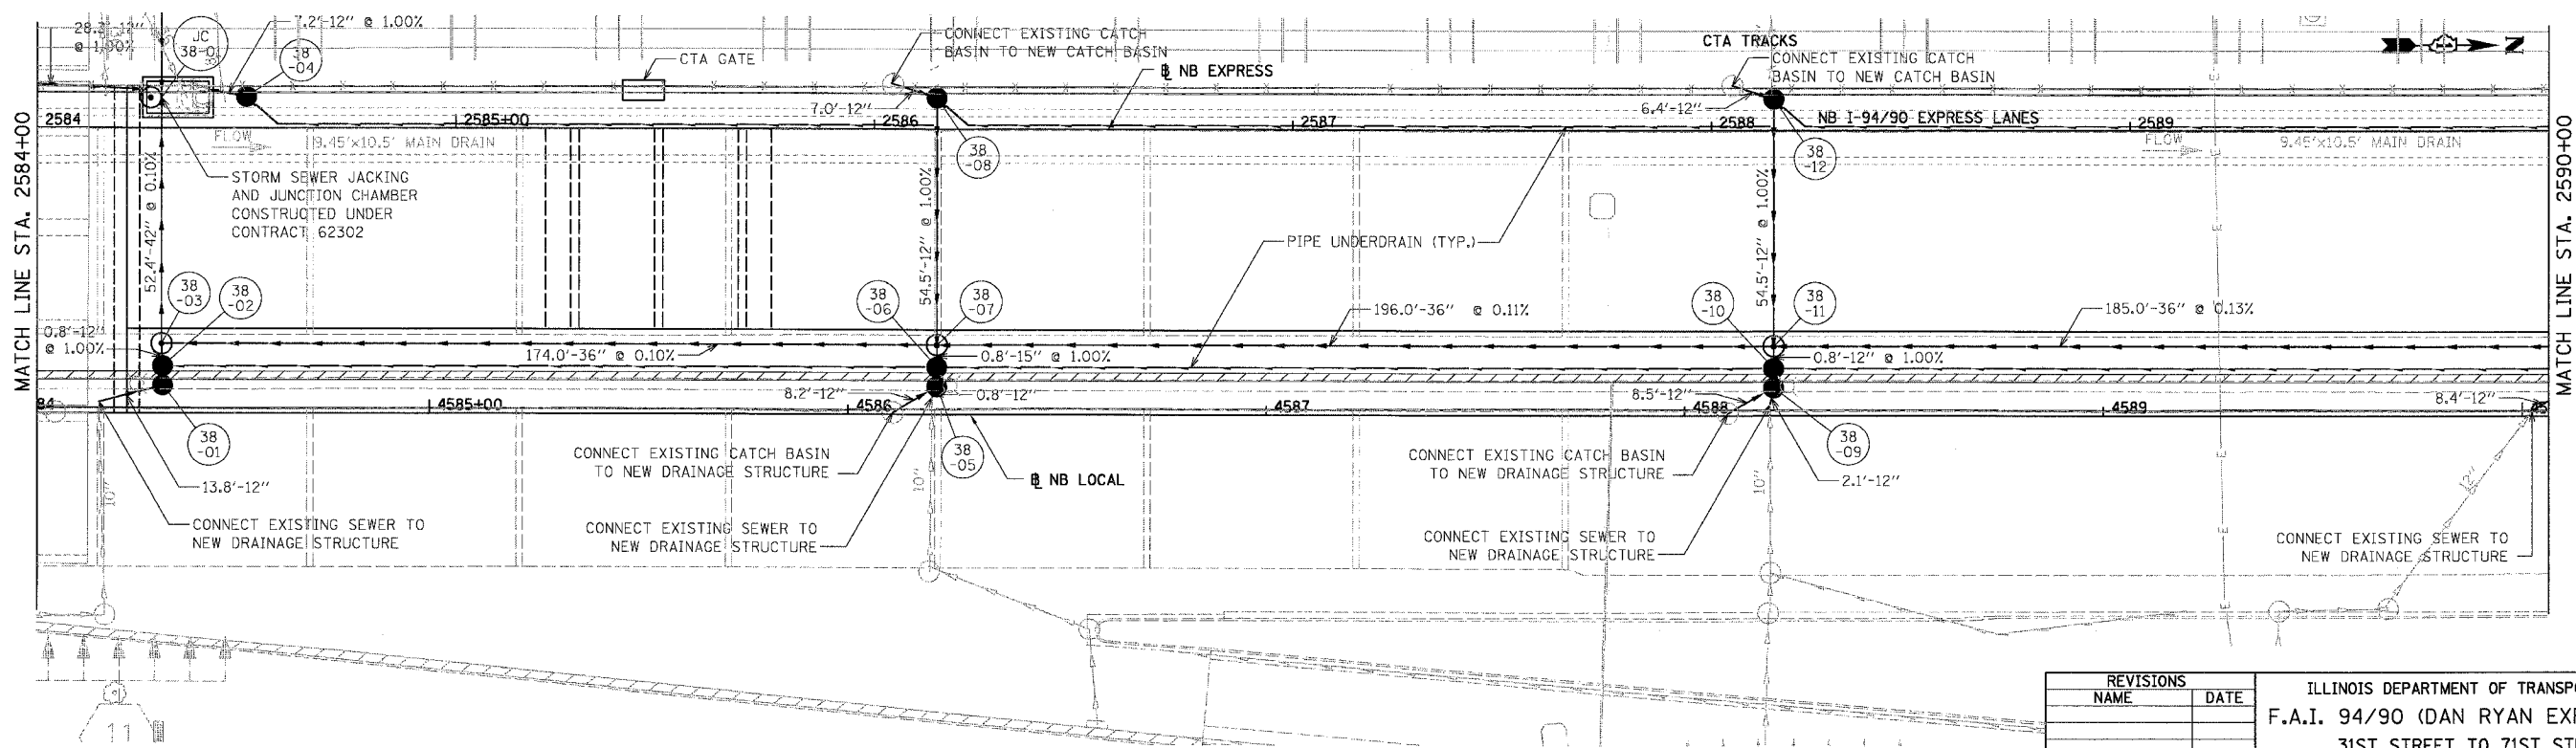

BOWMAN, BARRETT & ASSOCIATES INC.
CONSULTING ENGINEERS
Chicago, Illinois
312.228.0100
www.bbainc.com

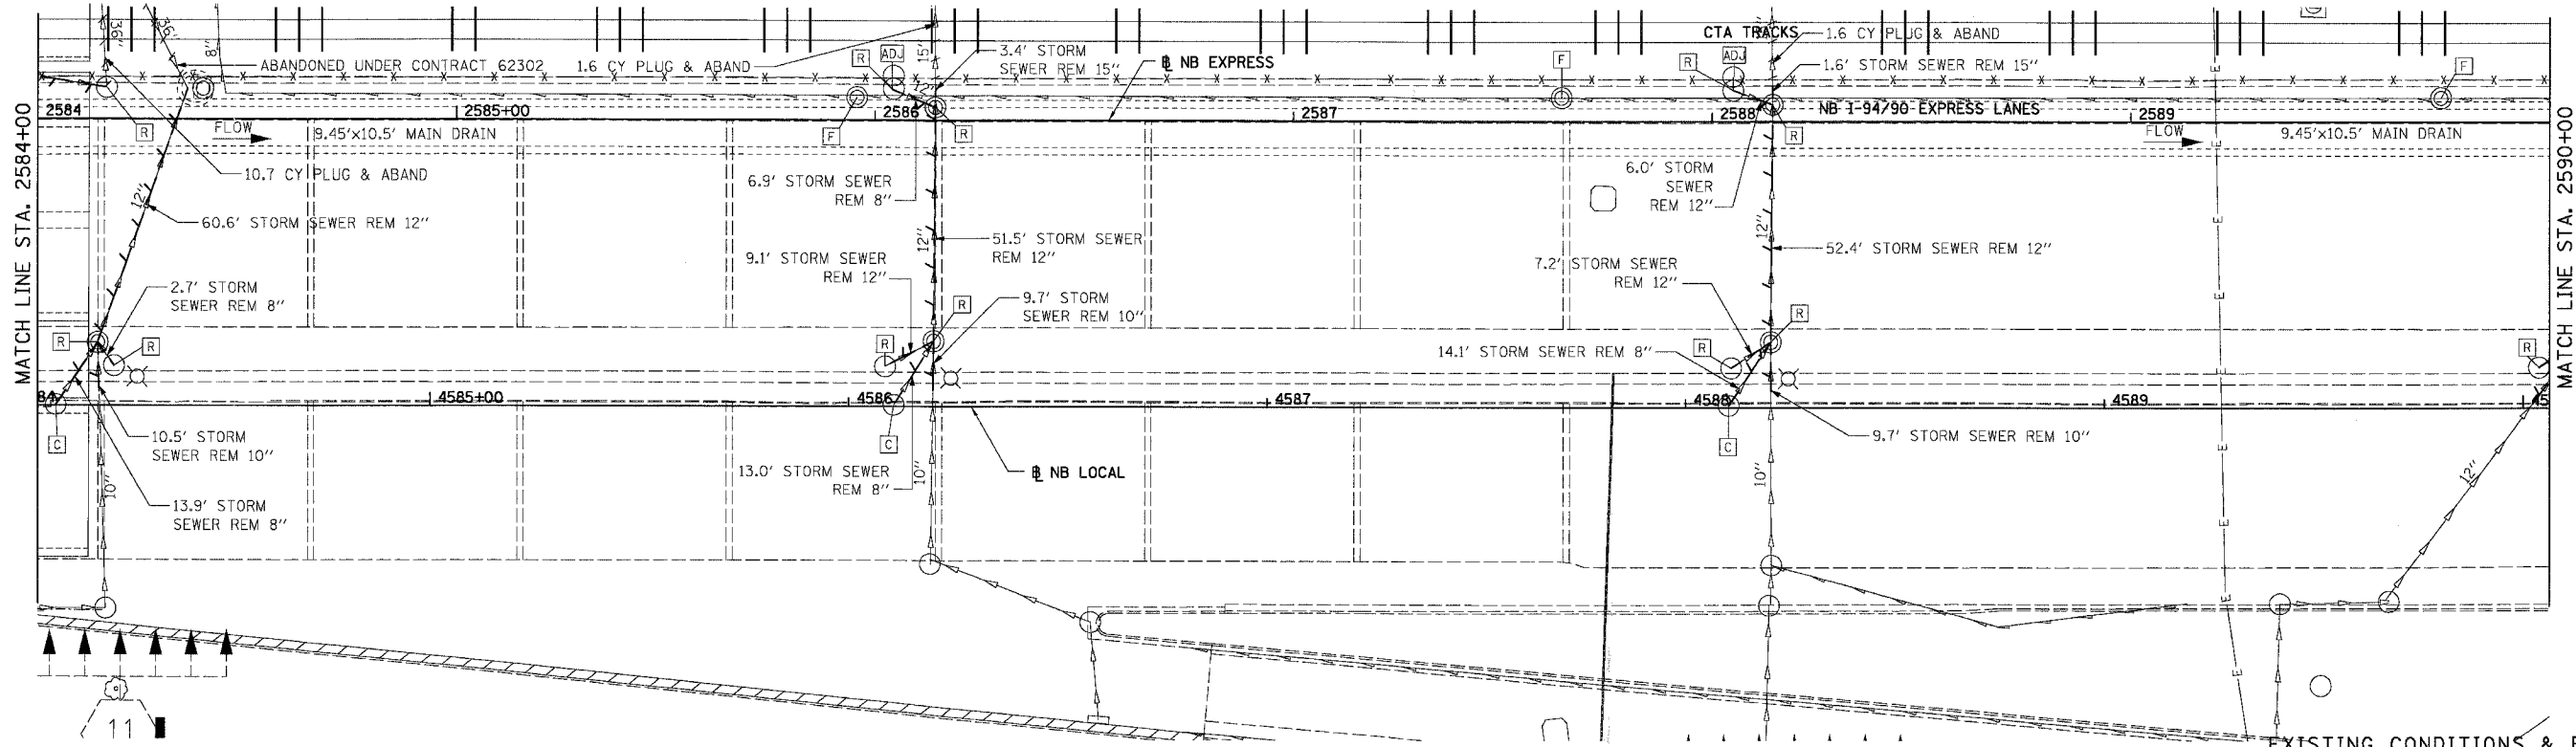

REVISIONS	
NAME	DATE

ILLINOIS DEPARTMENT OF TRANSPORTATION
F.A.I. 94/90 (DAN RYAN EXPRESSWAY)
31ST STREET TO 71ST STREET
NB EXPRESS LANE RECONSTRUCTION
DRAINAGE AND UTILITIES PLAN
NORTHBOUND STA. 2584+00 TO STA. 2590+00
SCALE: 1"=20'
DATE: 07/07/05
DRAWN BY: JAM
CHECKED BY: DDM

DU-38
06/28/2005 12:46:04 PM