



F.A.I.	SECTION	COUNTY	TOTAL SHEETS	SHEET NO.
94/90	*	COOK	556	195
STA.	TO STA.			
FED. ROAD DIST. NO.	ILLINOIS	FED. AID PROJECT		
		* (1818, ETC, 2324.6-IPR-8		

62300

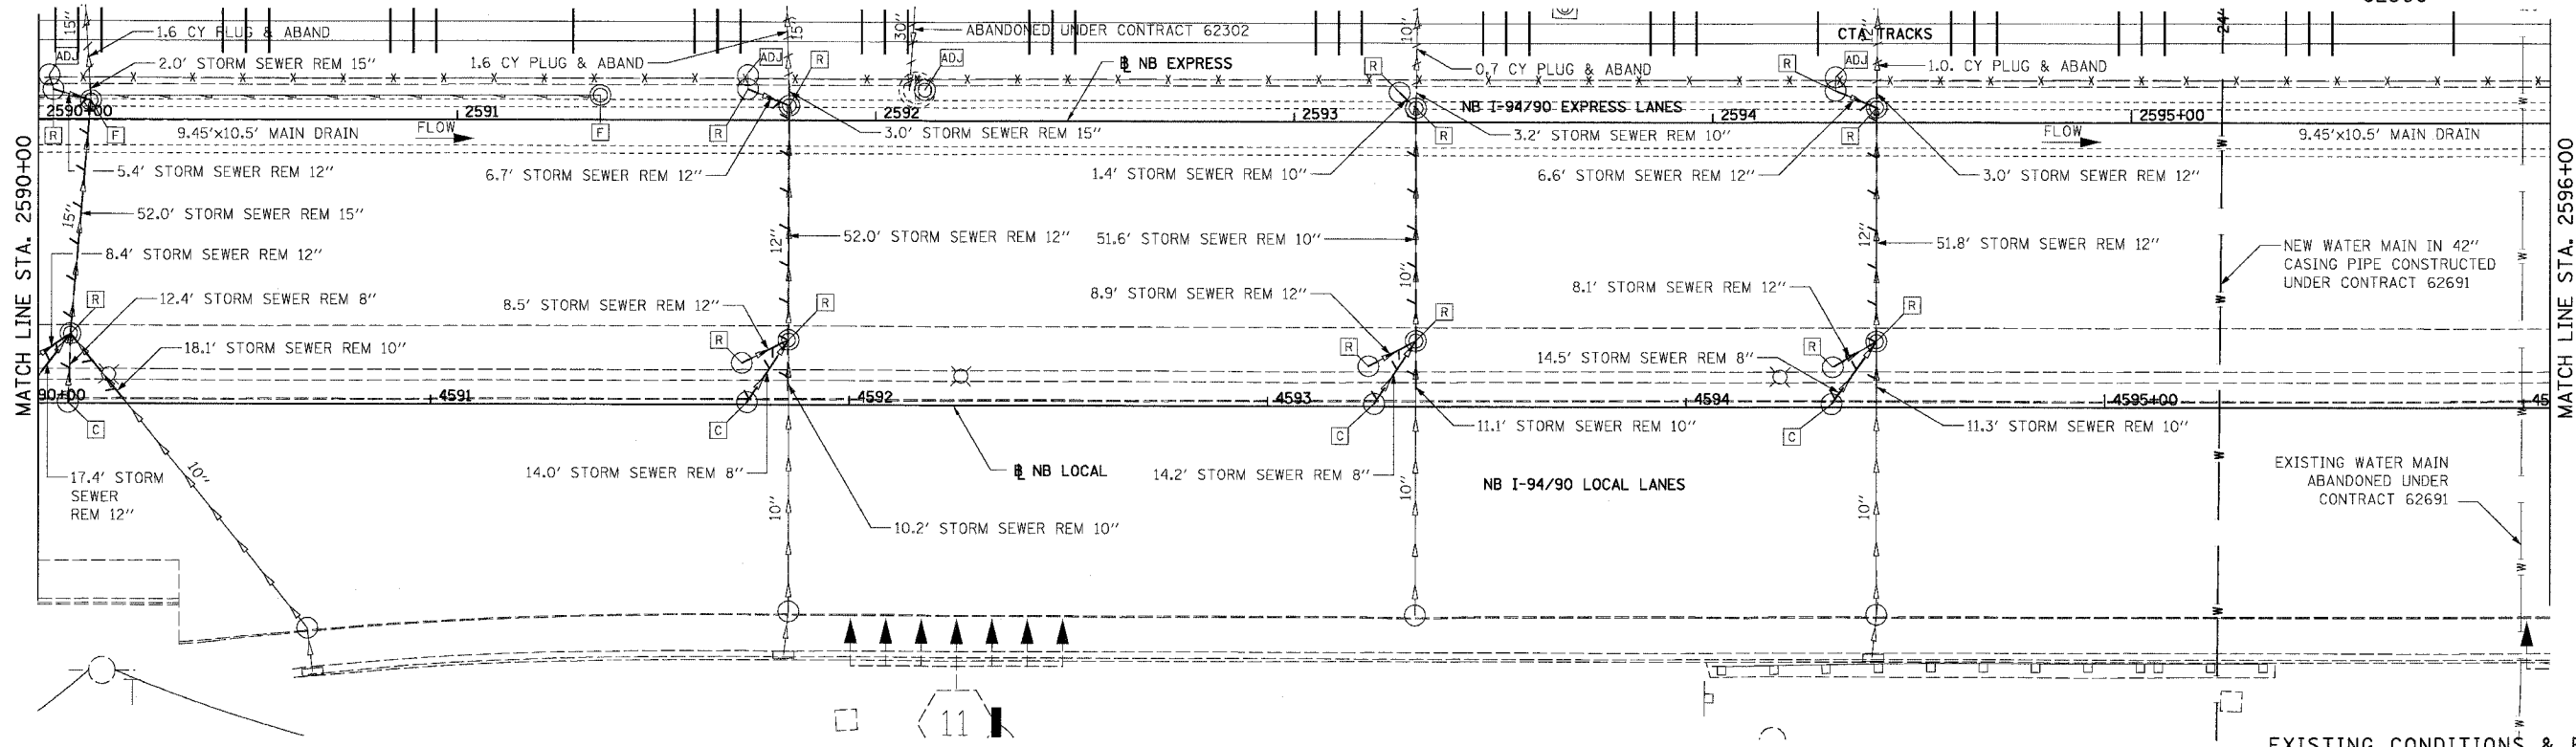


EXISTING CONDITIONS & REMOVALS

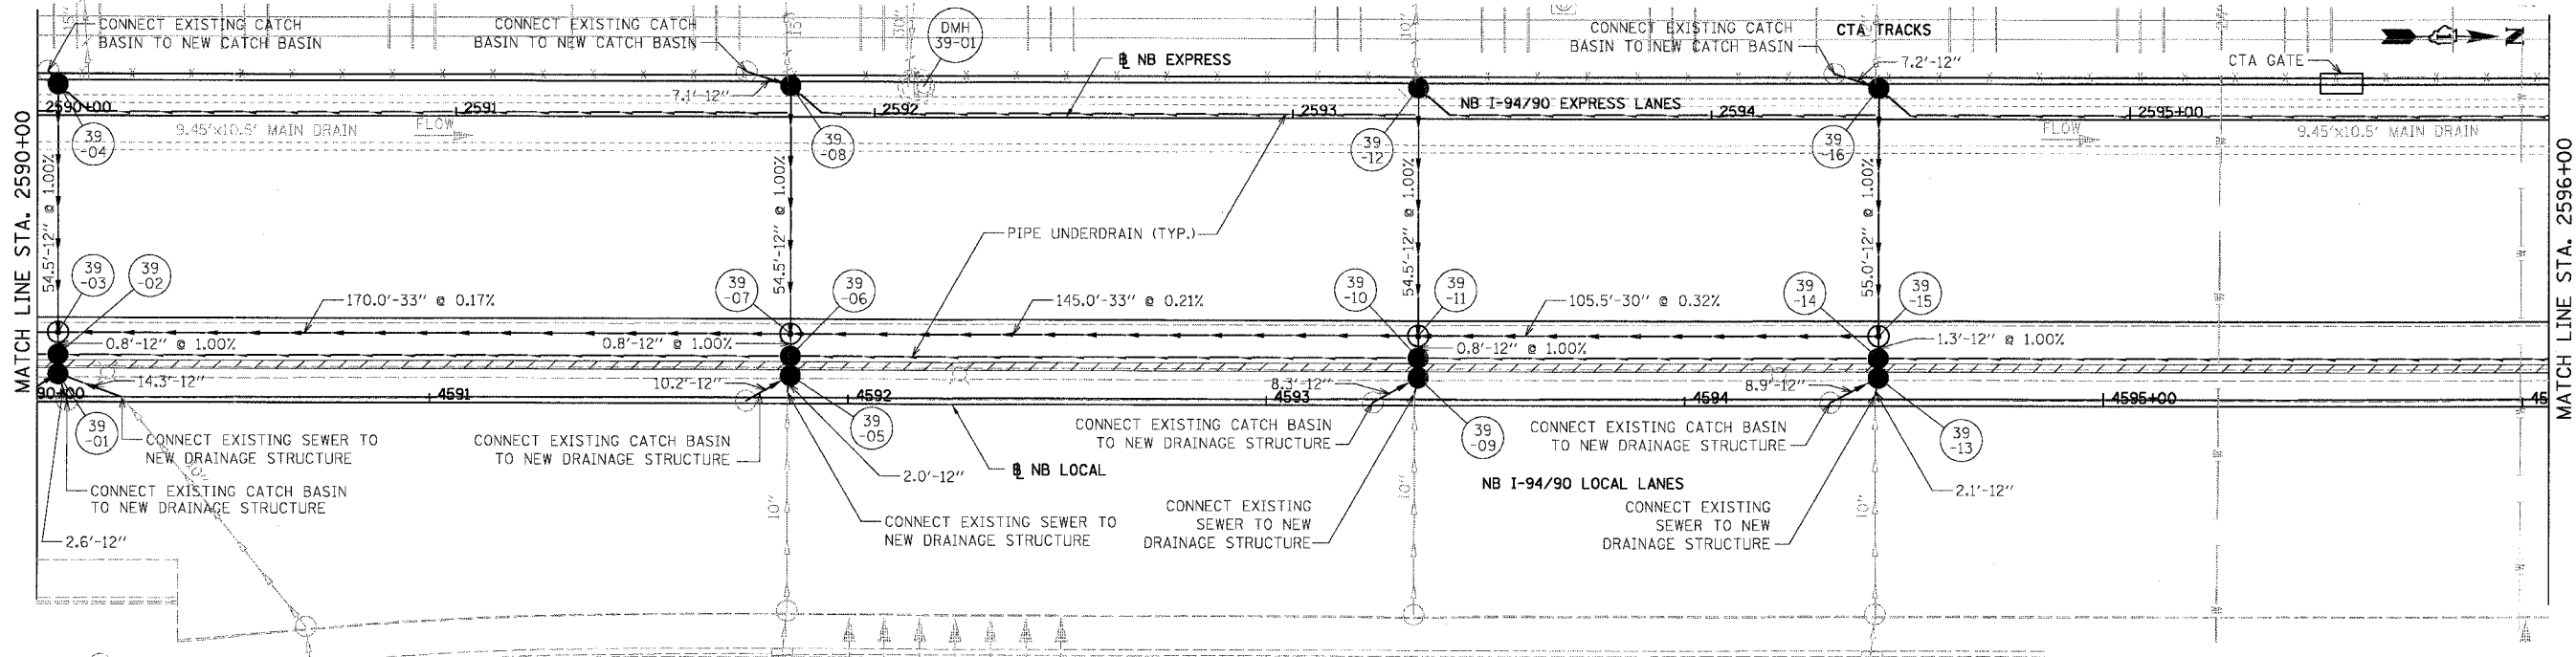

DU-39

BOWMAN, BARRETT & ASSOCIATES INC.
CONSULTING ENGINEERS
Chicago, Illinois
312.228.0100
www.bbainc.com

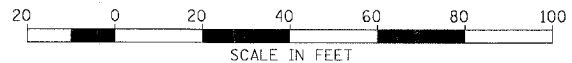

PROPOSED CONDITIONS

REVISIONS	NAME	DATE

ILLINOIS DEPARTMENT OF TRANSPORTATION
F.A.I. 94/90 (DAN RYAN EXPRESSWAY)
31ST STREET TO 71ST STREET
NB EXPRESS LANE RECONSTRUCTION
DRAINAGE AND UTILITIES PLAN
NORTHBOUND STA. 2590+00 TO STA. 2596+00
SCALE: 1"=20'
DATE: 07/07/05
DRAWN BY: JAM
CHECKED BY: DDM

06/28/2005 12:46:09 PM