



PROF. I.E. REVISIONS BY DATE
 NO. 1 BOOK NO. SHEET NO. DATE
 STRUCTURE NOTATION: CTRD

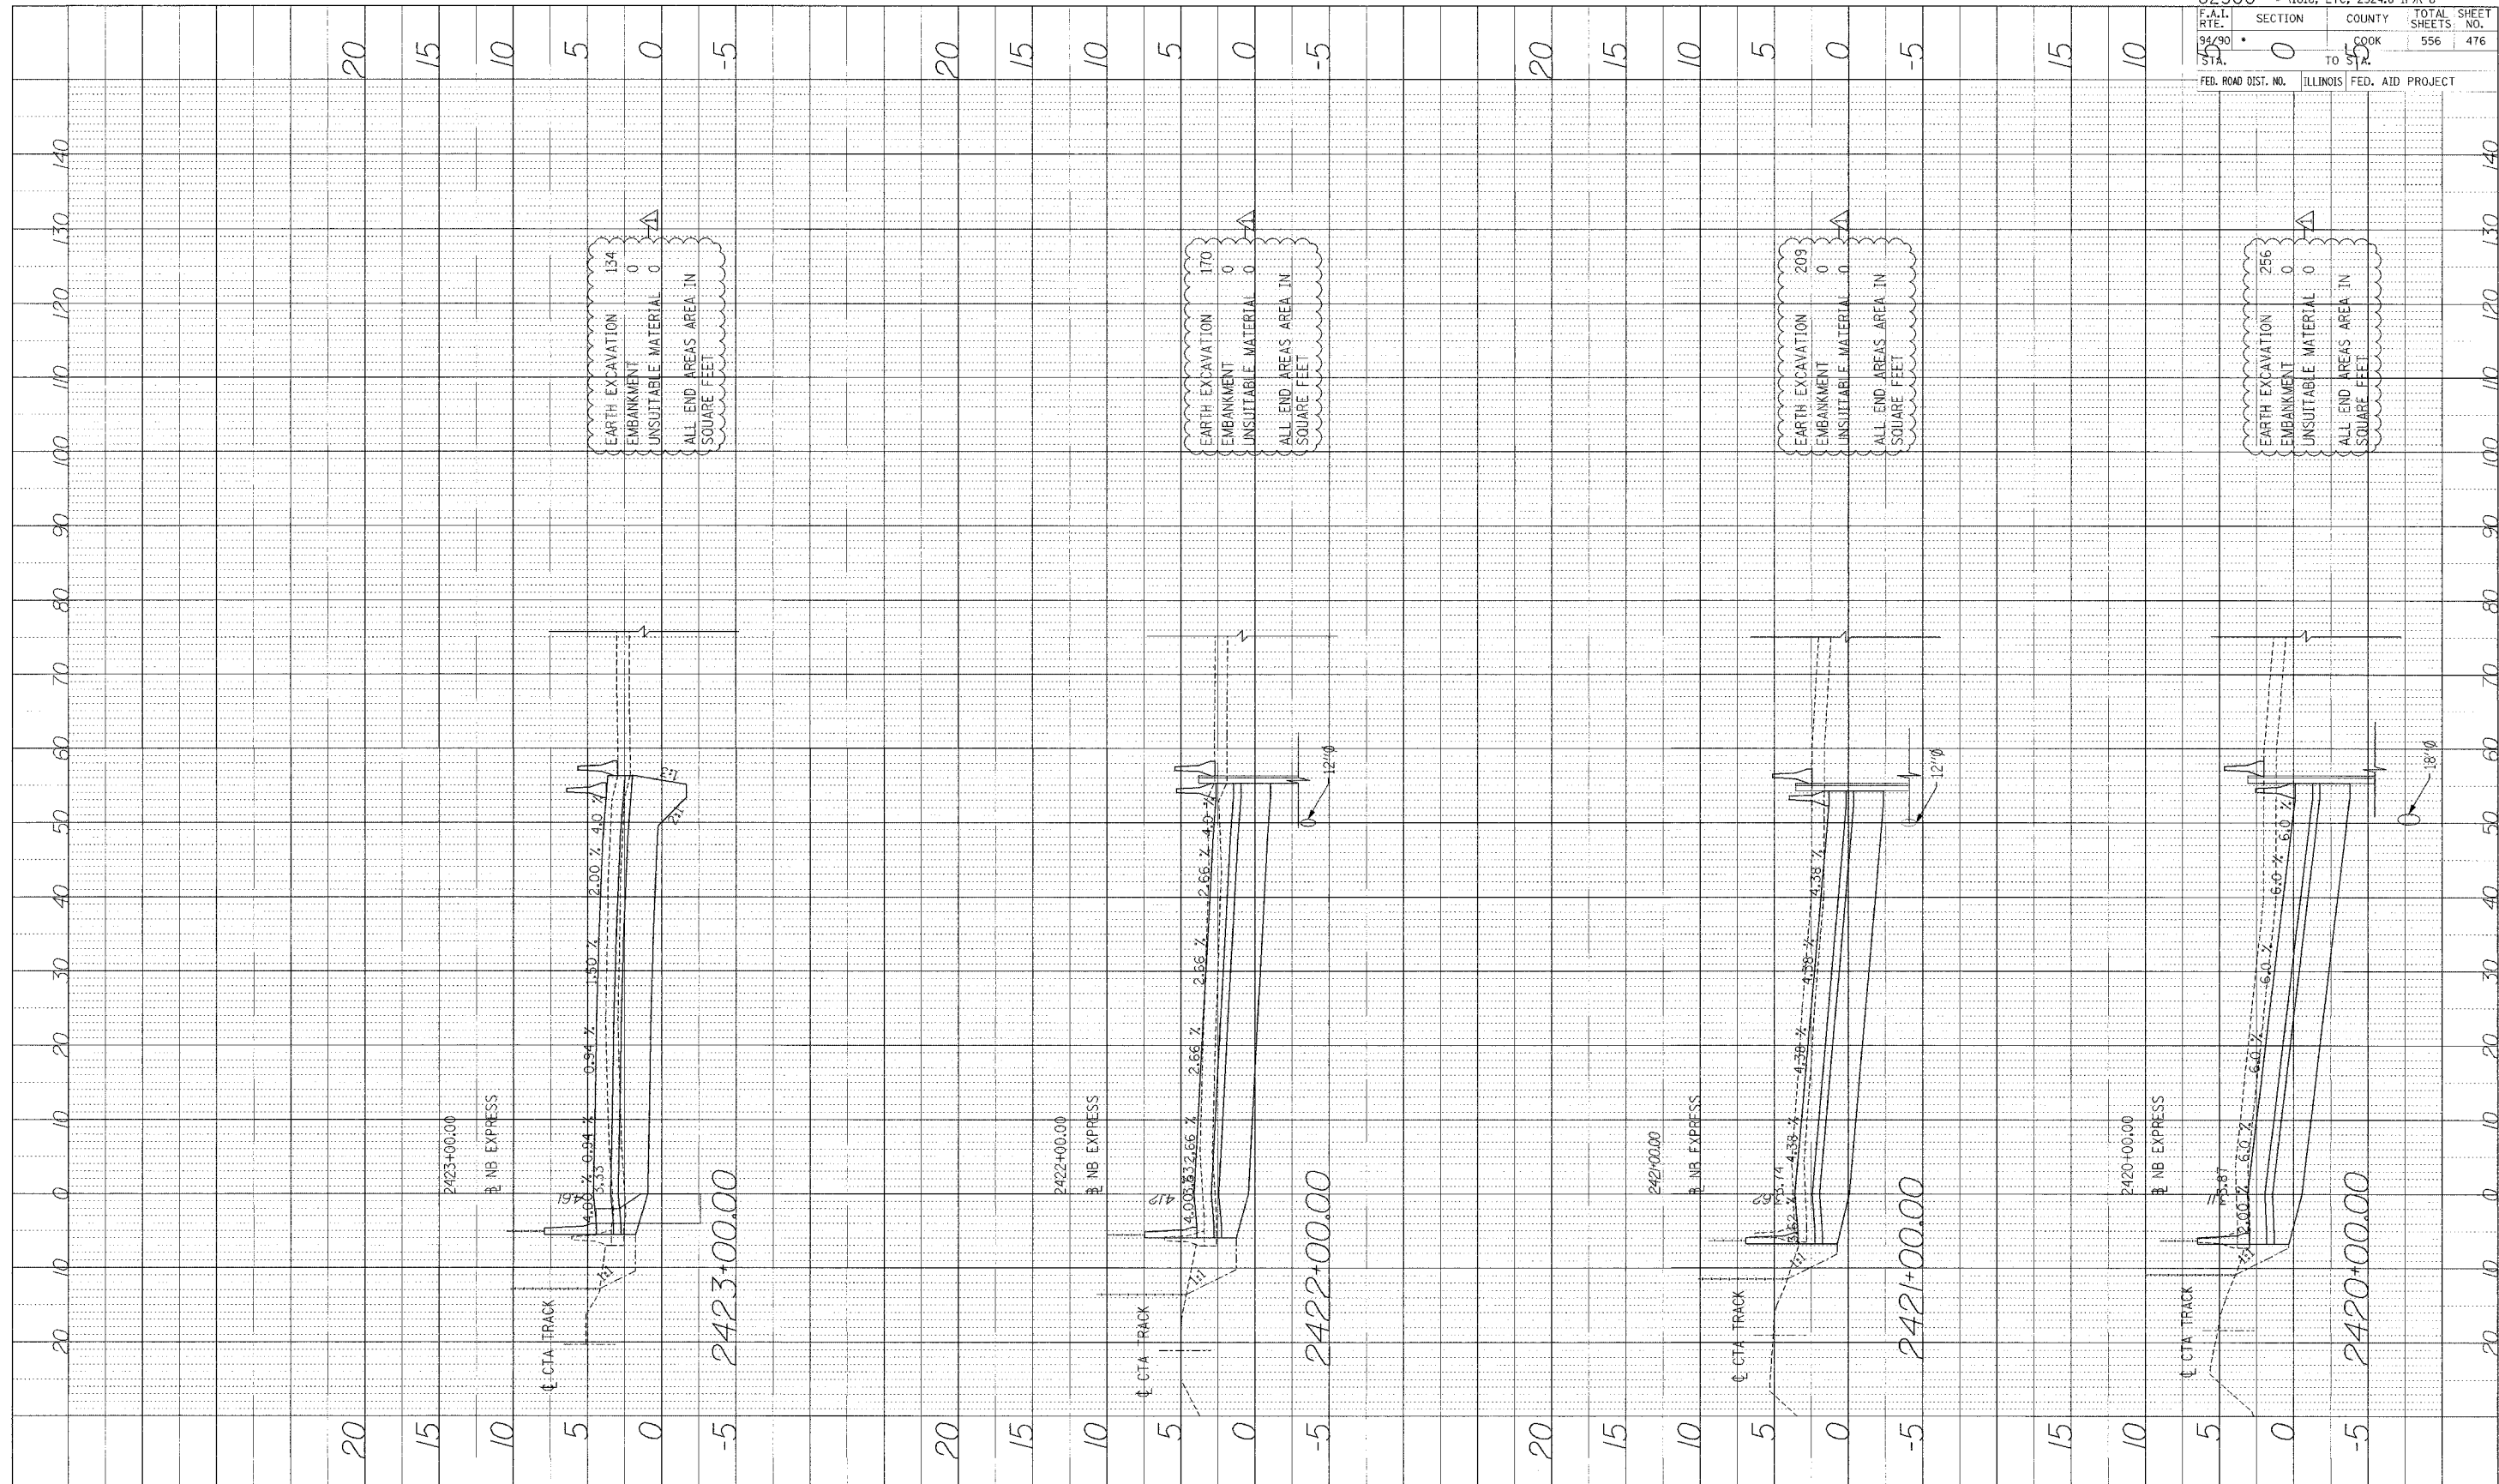

Edwards AND Kelcey
 ONE NORTH FRANKLIN CHICAGO, IL 60606
 PHONE: (312) 251-3000
 FAX: (312) 251-3015
 WEB: WWW.EKCORP.COM

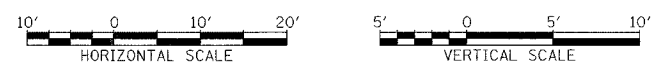

STA.

62300 • (1818, ETC, 2324.6-1PR-8		TOTAL SHEET NO.	
F.A.I. RTE. 94/90	SECTION 0	COUNTY COOK	556
STA. 54	TO 55	SHEETS 476	
FED. ROAD DIST. NO. ILLINOIS		FED. AID PROJECT	

P:\2009\03\5\Con\48\5\CA\DJ\H\96\4682a\Final.SIT