

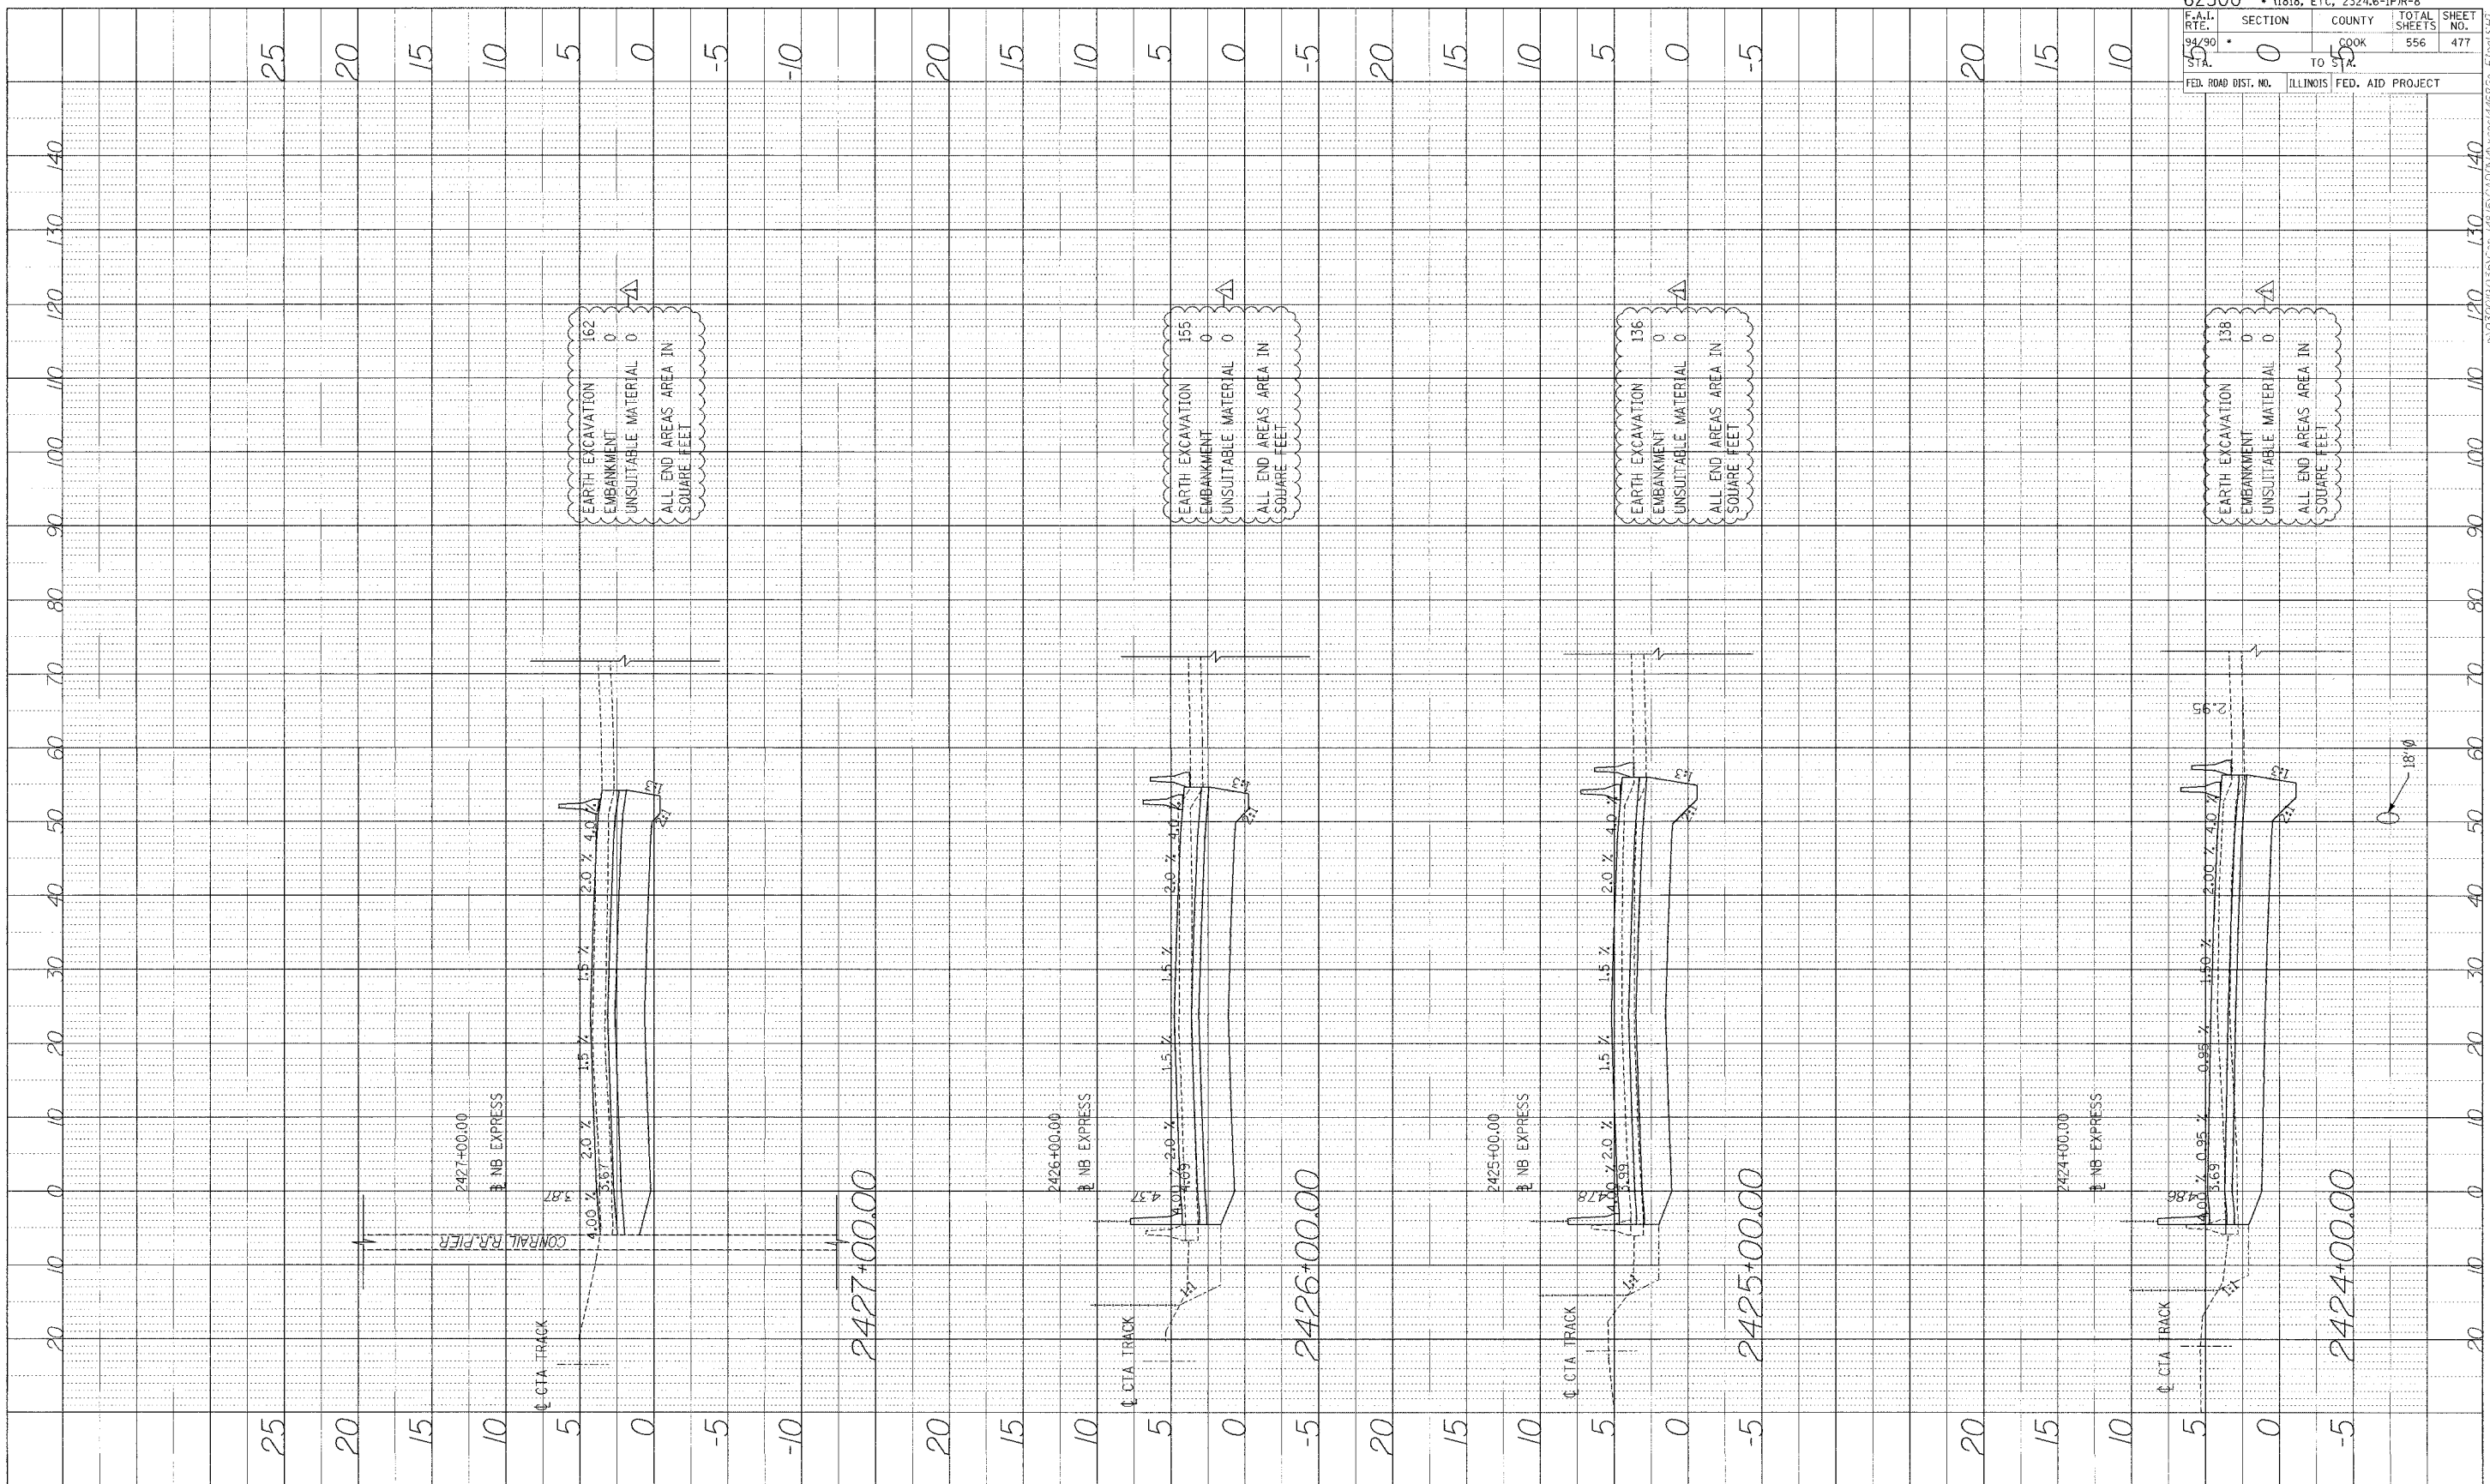


PROFILE BOOK NO. _____ DATE _____
 PROJECT NO. _____ BY _____
 TITLE _____
 DRAWN BY _____
 CHECKED BY _____
 DATE _____

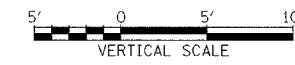

Edwards AND Kelcey
 ONE NORTH FRANKLIN
 CHICAGO, IL 60606
 PHONE: (312) 251-3000
 FAX: (312) 251-3015
 WEB: WWW.EKCORP.COM

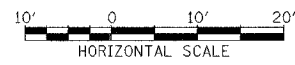

STA.

62300 • (1818, ETC, 2324.6-1P)R-8	
F.A.I. RTE. 94/90	SECTION 0
STA. 15	COUNTY COOK
	TOTAL SHEETS 556
	SHEET NO. 477
ILLINOIS FED. AID PROJECT	

P:\030010035\035.ctb 1/8/05\004\4x\861176226_J_Trial.SHT