



PROFILE
 DRAWING NO. 31 DATE
 NOTE BOOK NO. 10/15/07
 NO. STRUCTURE NOTATION: CHFD

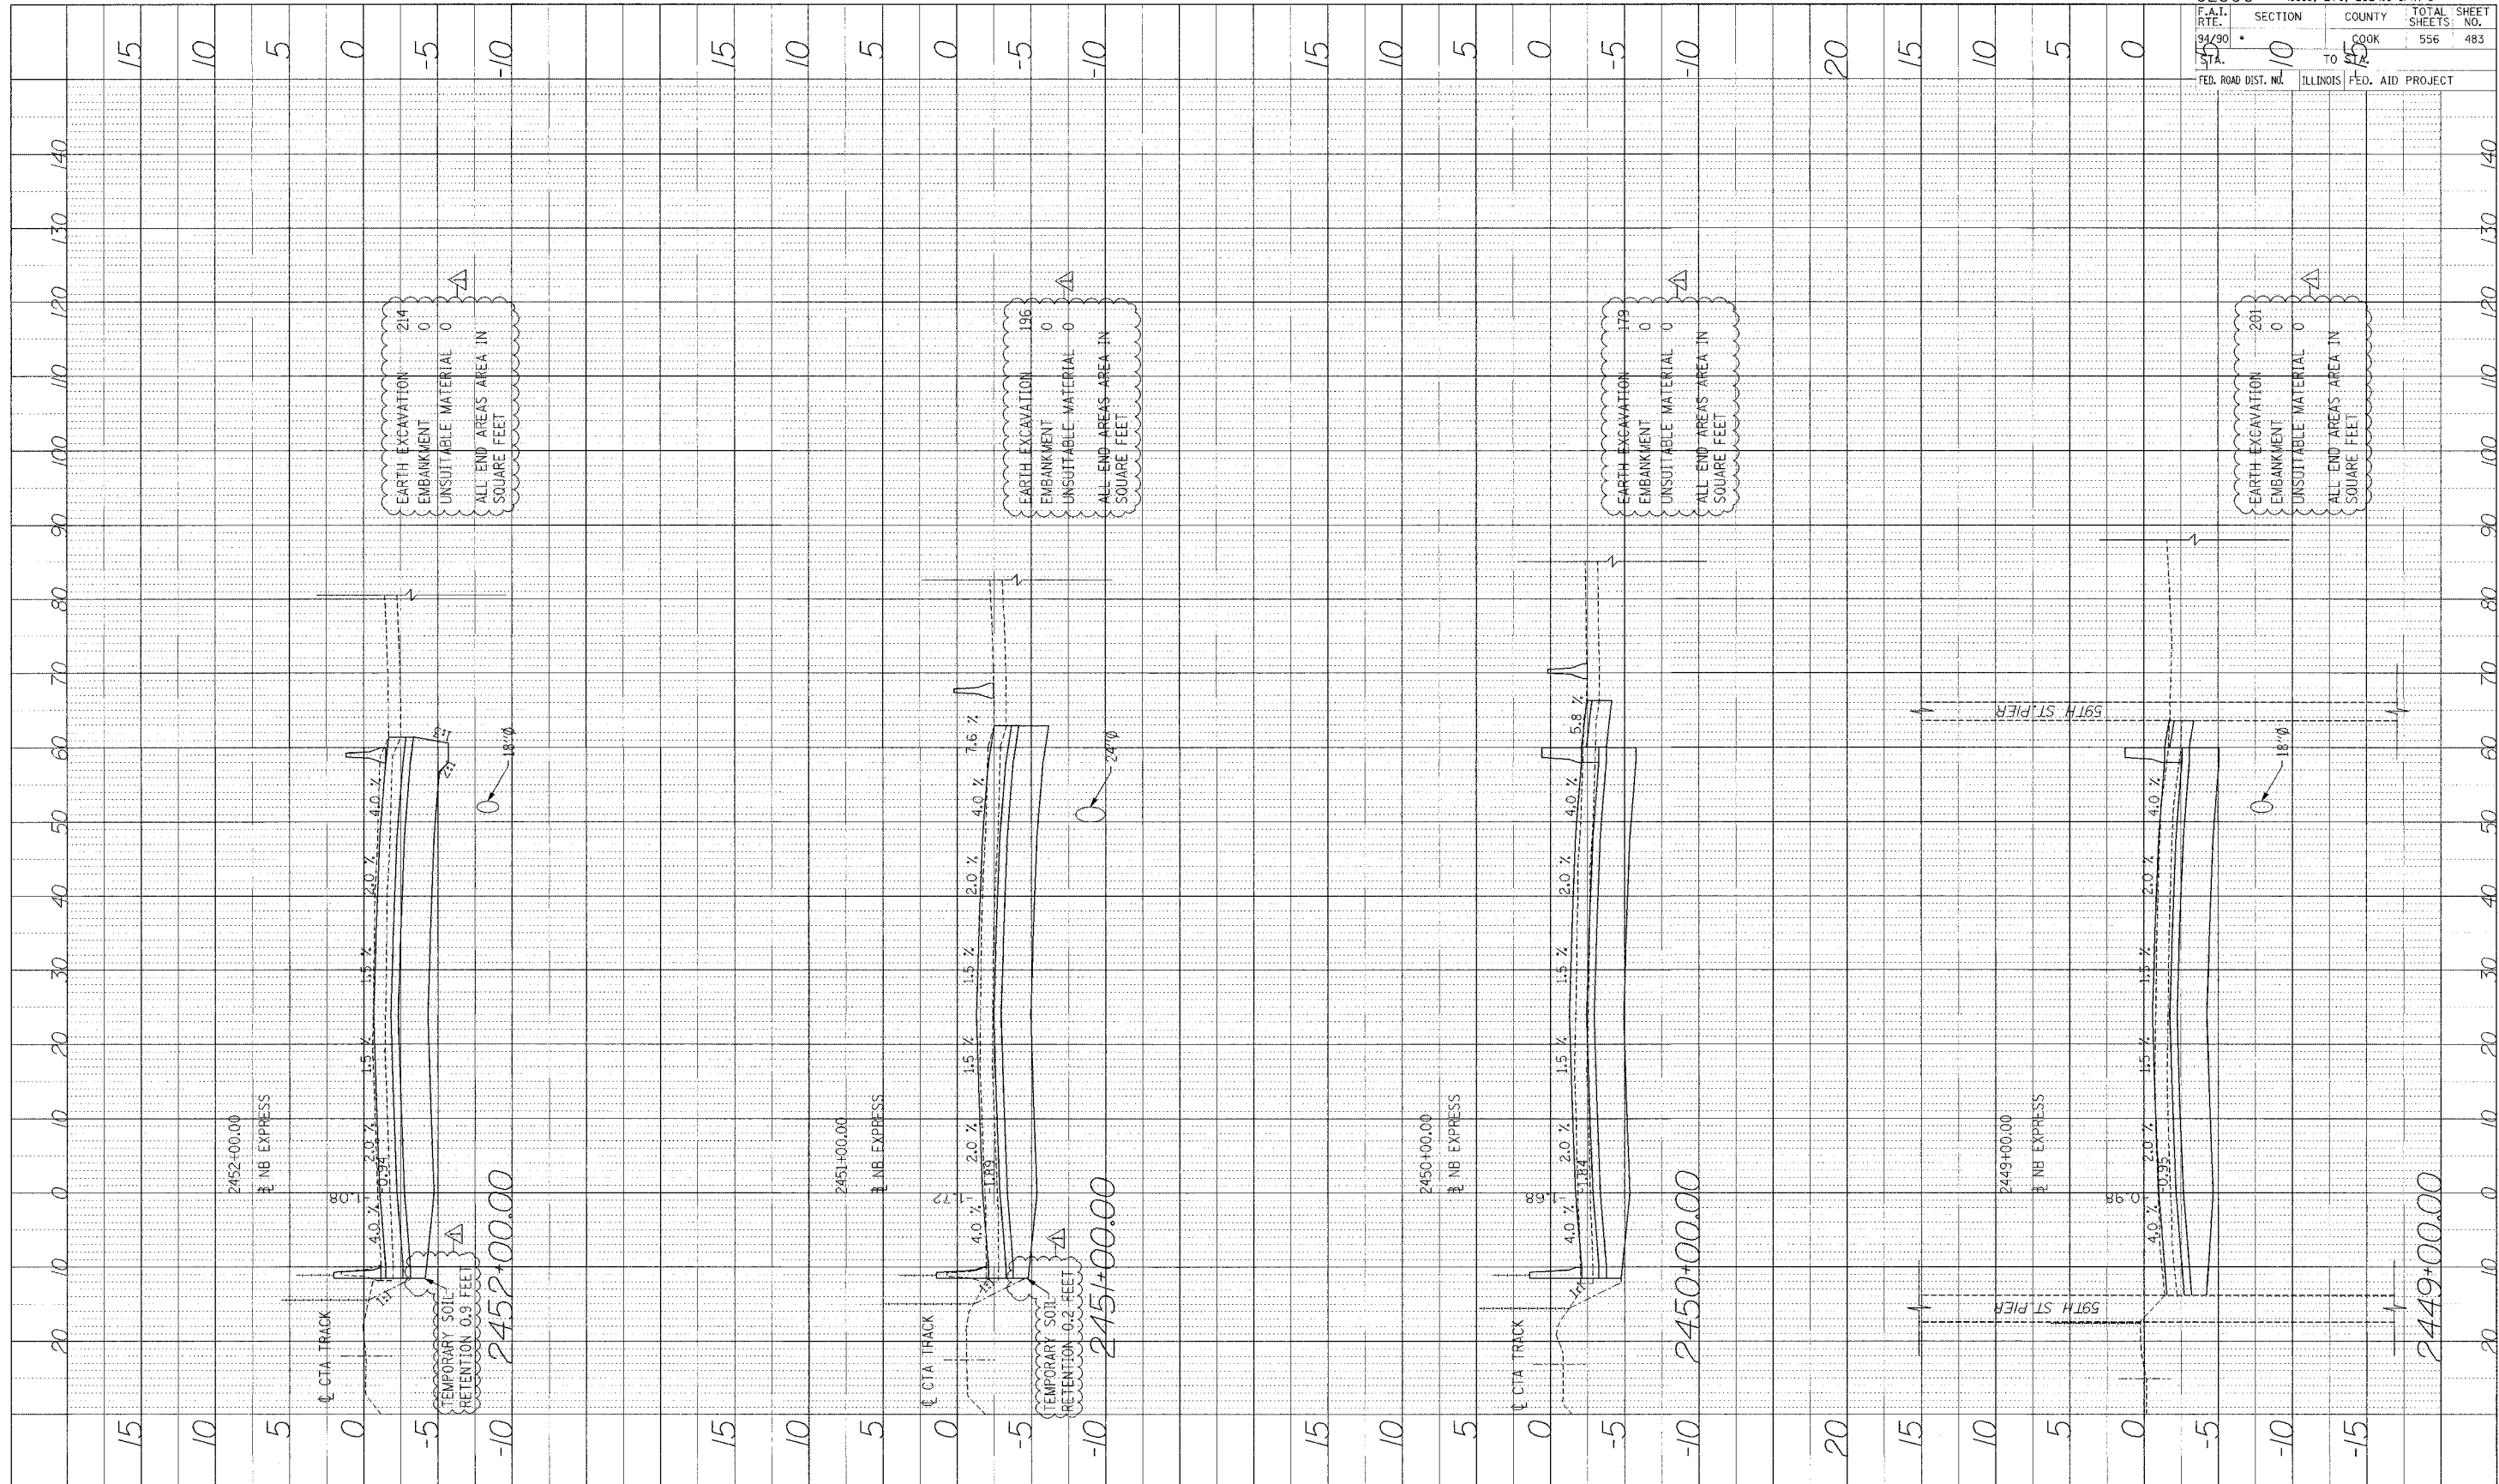

62300	(1818, ETC, 2324.6-IPR-8
F.A.I. RTE. 94/90	SECTION 10
DATE 10/15/07	COUNTY COOK
FED. ROAD DIST. NO.	TO STA. 10
ILLINOIS	FED. AID PROJECT
TOTAL SHEETS 556	SHEET NO. 483

Edwards AND Kelcey
 ONE NORTH FRANKLIN
 CHICAGO, IL 60606
 PHONE: (312) 251-3000
 FAX: (312) 251-3015
 WEB: WWW.EKCORP.COM

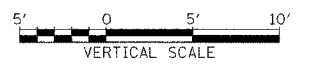

STA.

P:\030150155\con\48-IPR-001\A\Final\Final.dwg