



PROFILE PLANTED BY: DATE:  
 NOTE BOOK NO. FRANKS CHECKED: STRUCTURE NUMBER: CHRYN

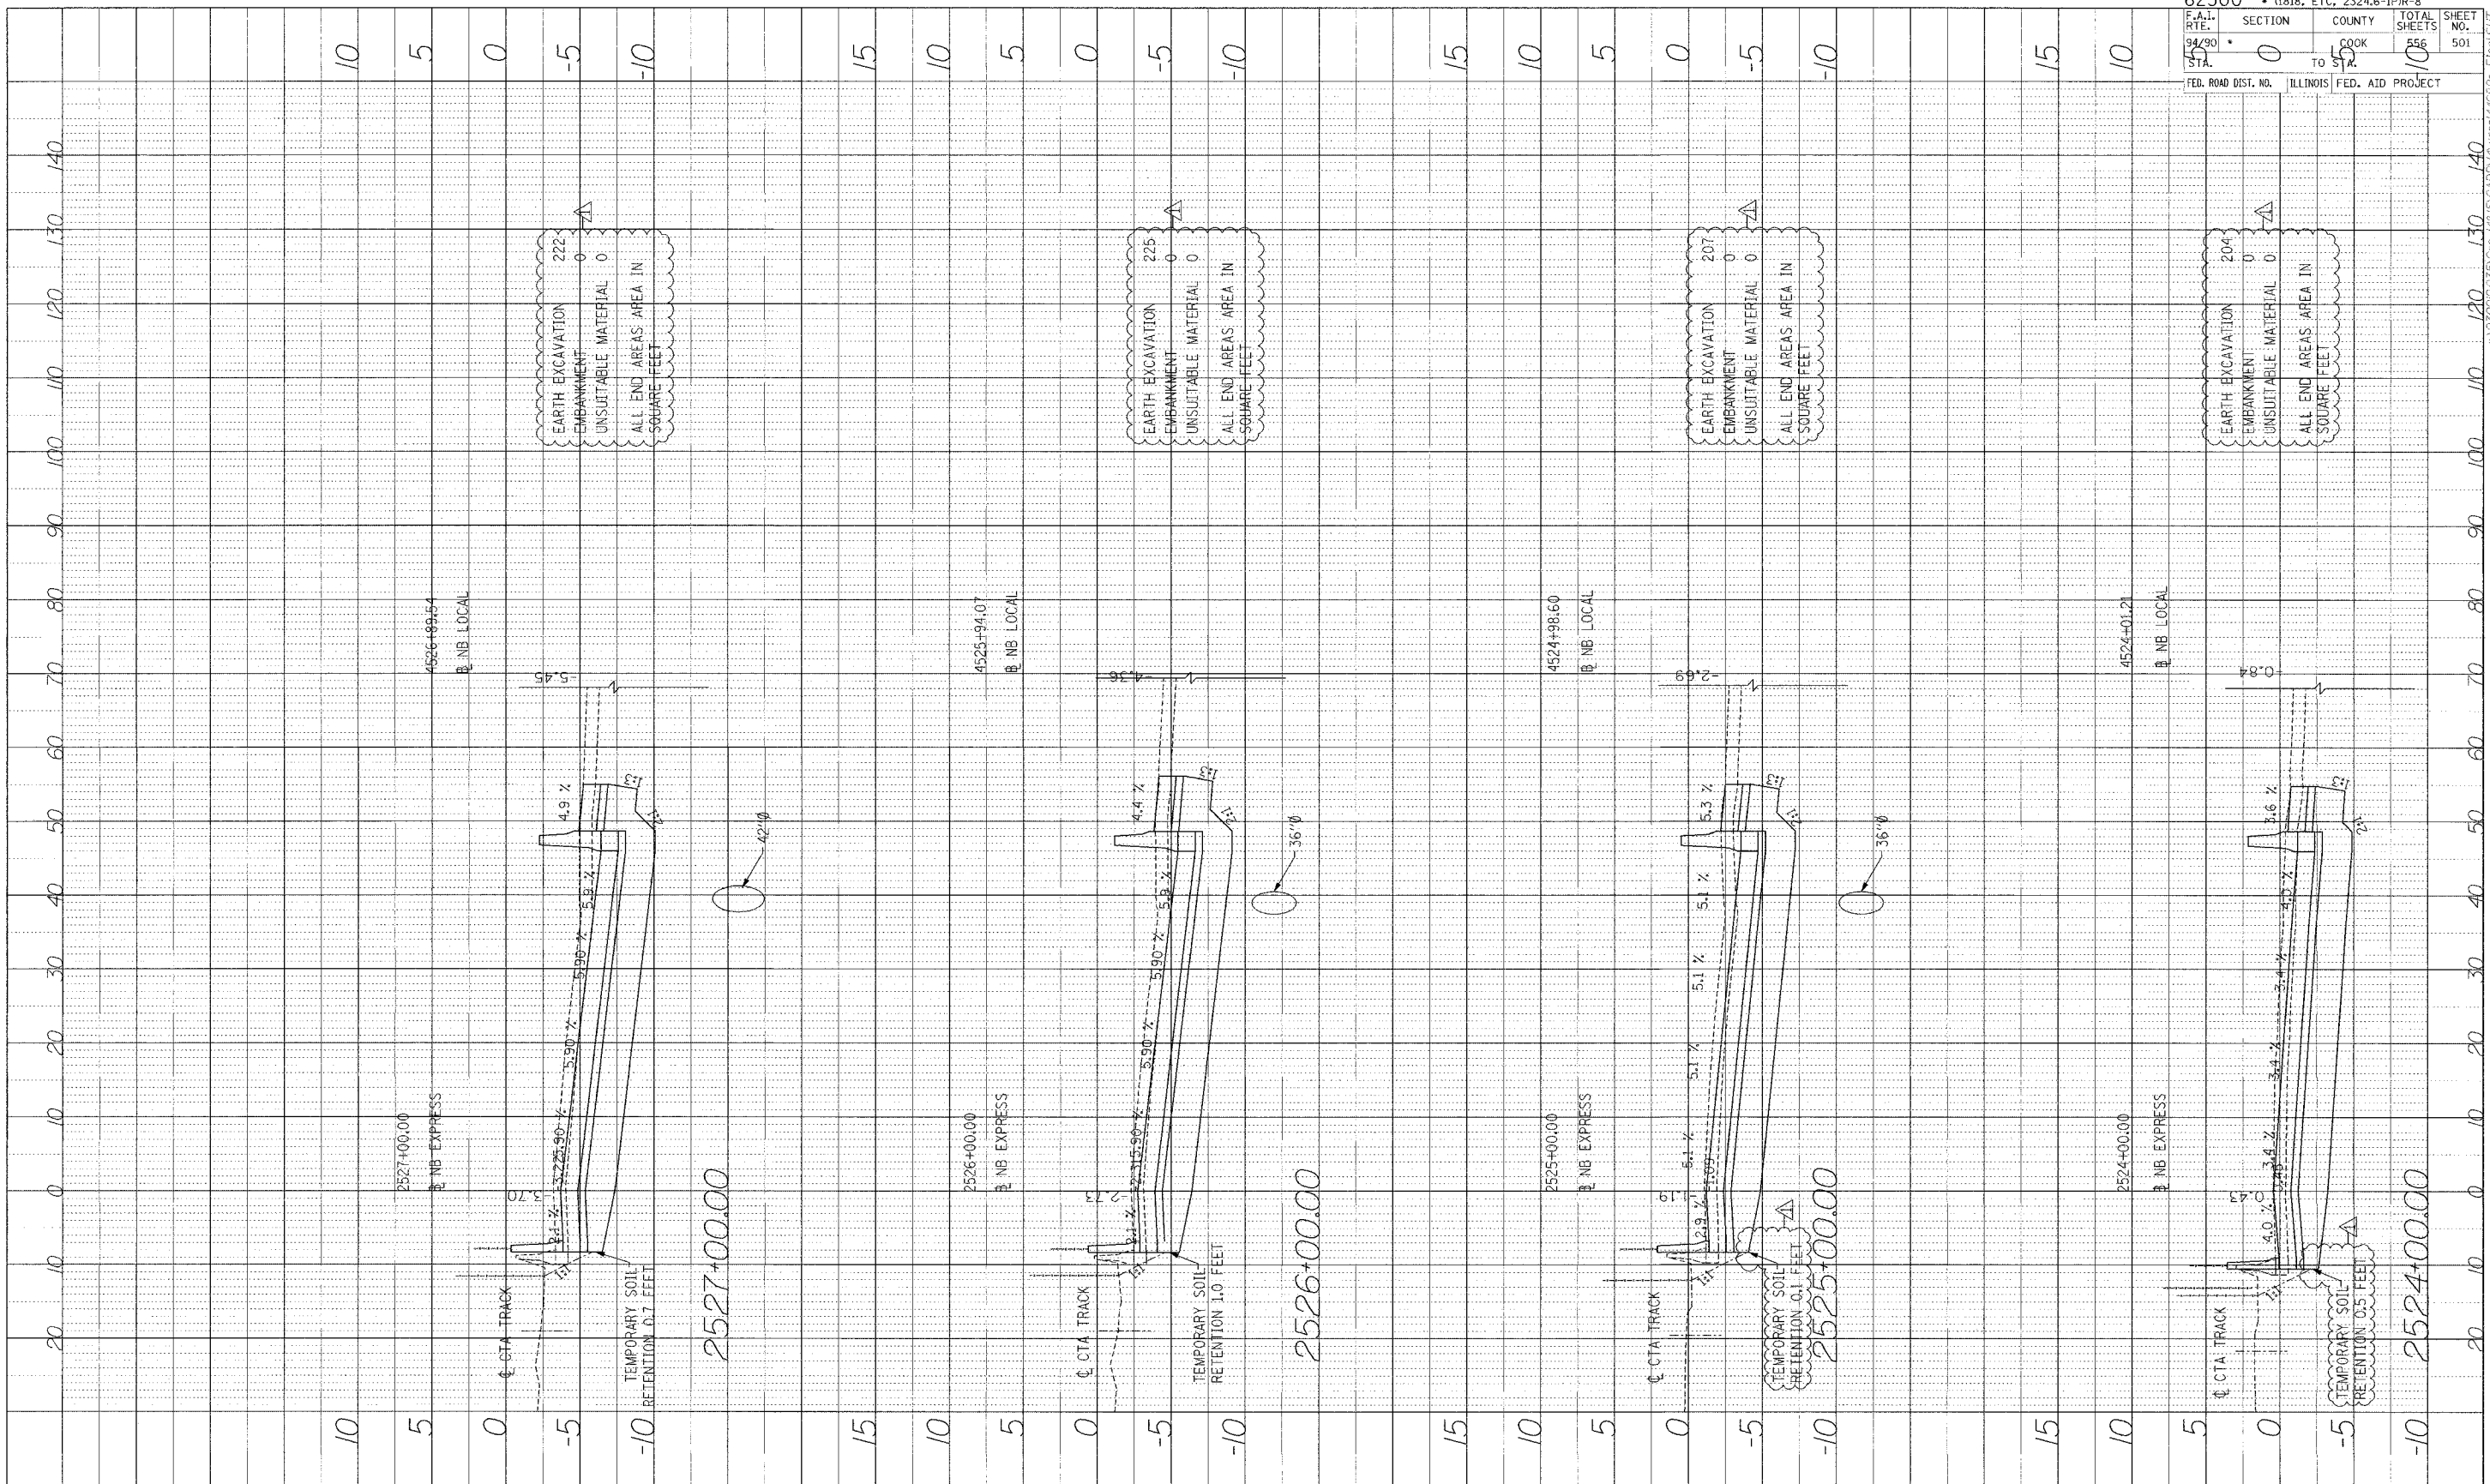

**Edwards AND Kelcey**  
 ONE NORTH FRANKLIN  
 CHICAGO, IL 60606  
 PHONE: (312) 251-3000  
 FAX: (312) 251-3015  
 WEB: WWW.EKCORP.COM

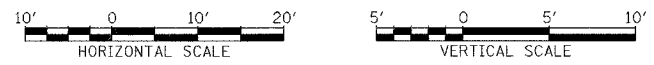

STA.

62300 • (1818, ETC, 2324.6-1)PR-8		TOTAL SHEETS	SHEET NO.
F.A.I. RTE.	SECTION	COUNTY	556
94/90	0	COOK	501
STA.	TO STA.	FED. AID PROJECT	
	10		

P:\03006035\C\1481\5\CD\4\4\reco\446826\_Frail51T