



F.A.I.	SECTION	COUNTY	TOTAL SHEETS	SHEET NO.
94/90	*	COOK	556	505
STA.		TO STA.		
FED. ROAD DIST. NO.		ILLINOIS FED. AID PROJECT		

PROFILE	SURVEYED	BY	DATE
NOTE BOOK	GRADES CHECKED		
	DATA NOTED		
	FIELD DATA		
	REVISIONS CK'D		

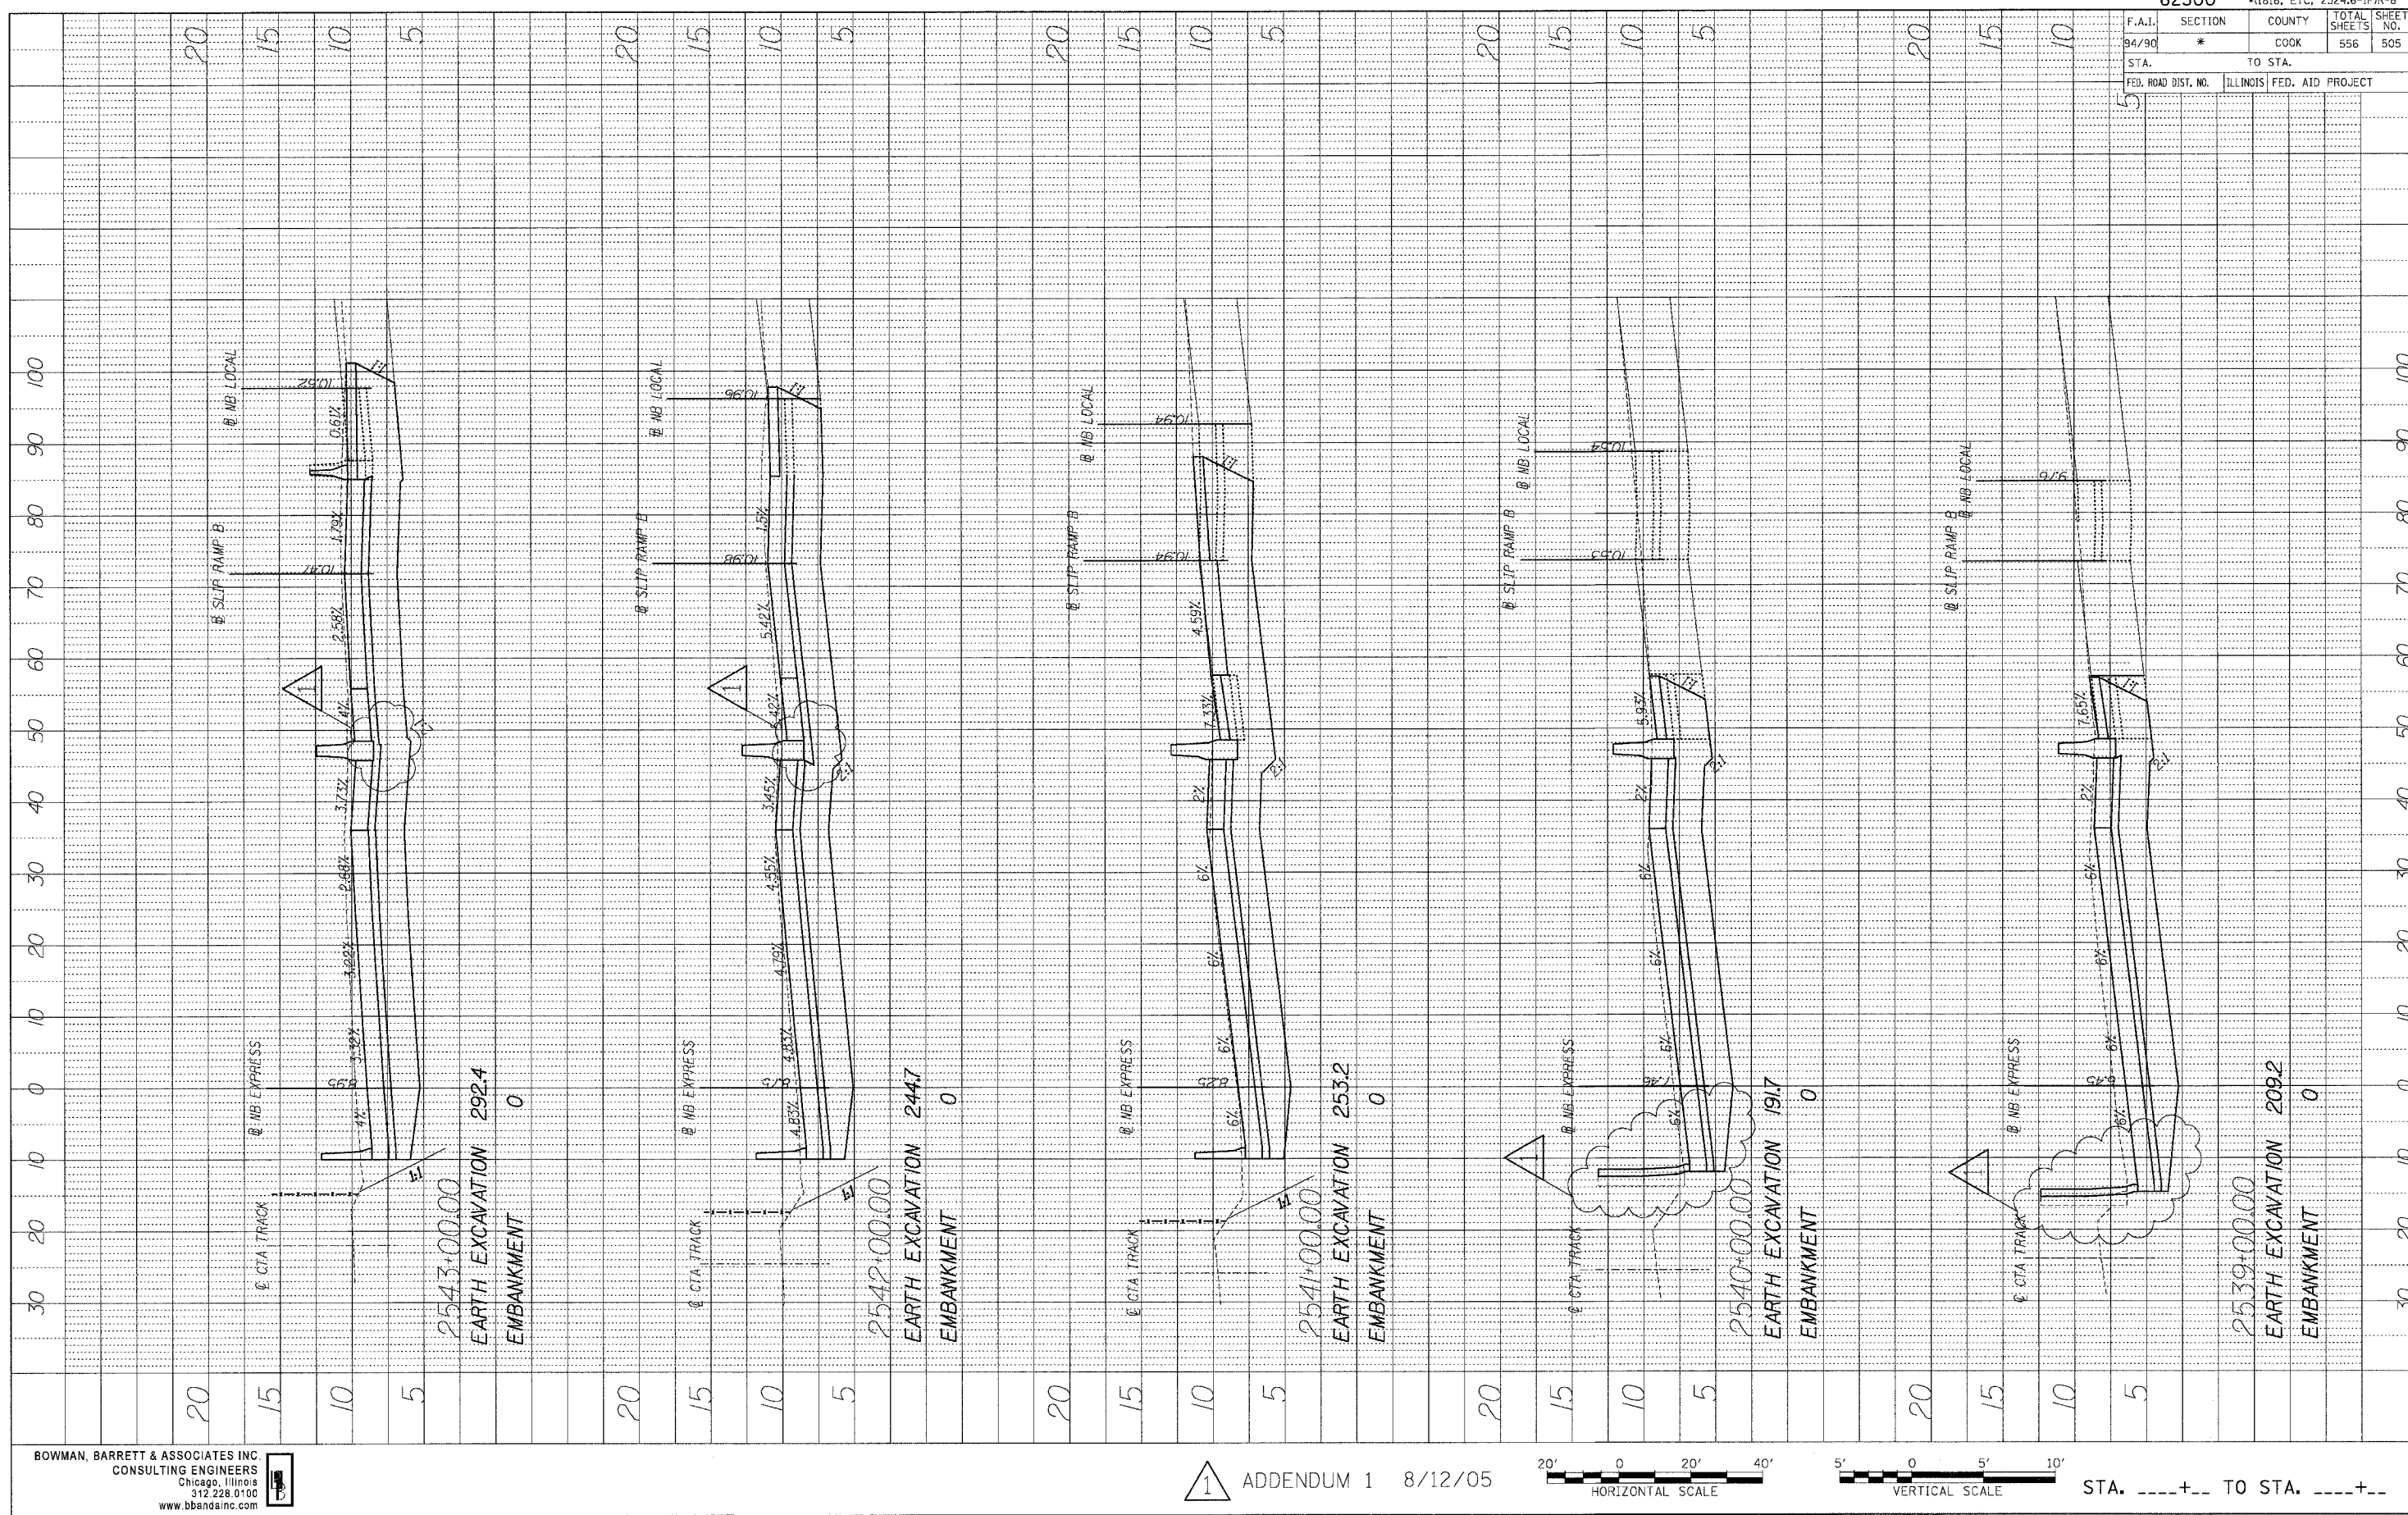

BOWMAN, BARRETT & ASSOCIATES INC
 CONSULTING ENGINEERS
 Chicago, Illinois
 312.228.0100
 www.bbainc.com

ADDENDUM 1 8/12/05

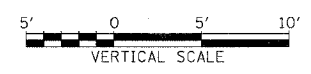

STA. ----+--- TO STA. ----+---